


DATE \_\_\_\_\_ BY \_\_\_\_\_  
 SURVEYED \_\_\_\_\_  
 TEMPLATE \_\_\_\_\_  
 NOTE BOOK \_\_\_\_\_  
 AREAS CHECKED \_\_\_\_\_

DATE \_\_\_\_\_ BY \_\_\_\_\_  
 ORIGINAL SURVEY \_\_\_\_\_  
 TEMPLATE \_\_\_\_\_  
 NOTE BOOK \_\_\_\_\_  
 AREAS CHECKED \_\_\_\_\_

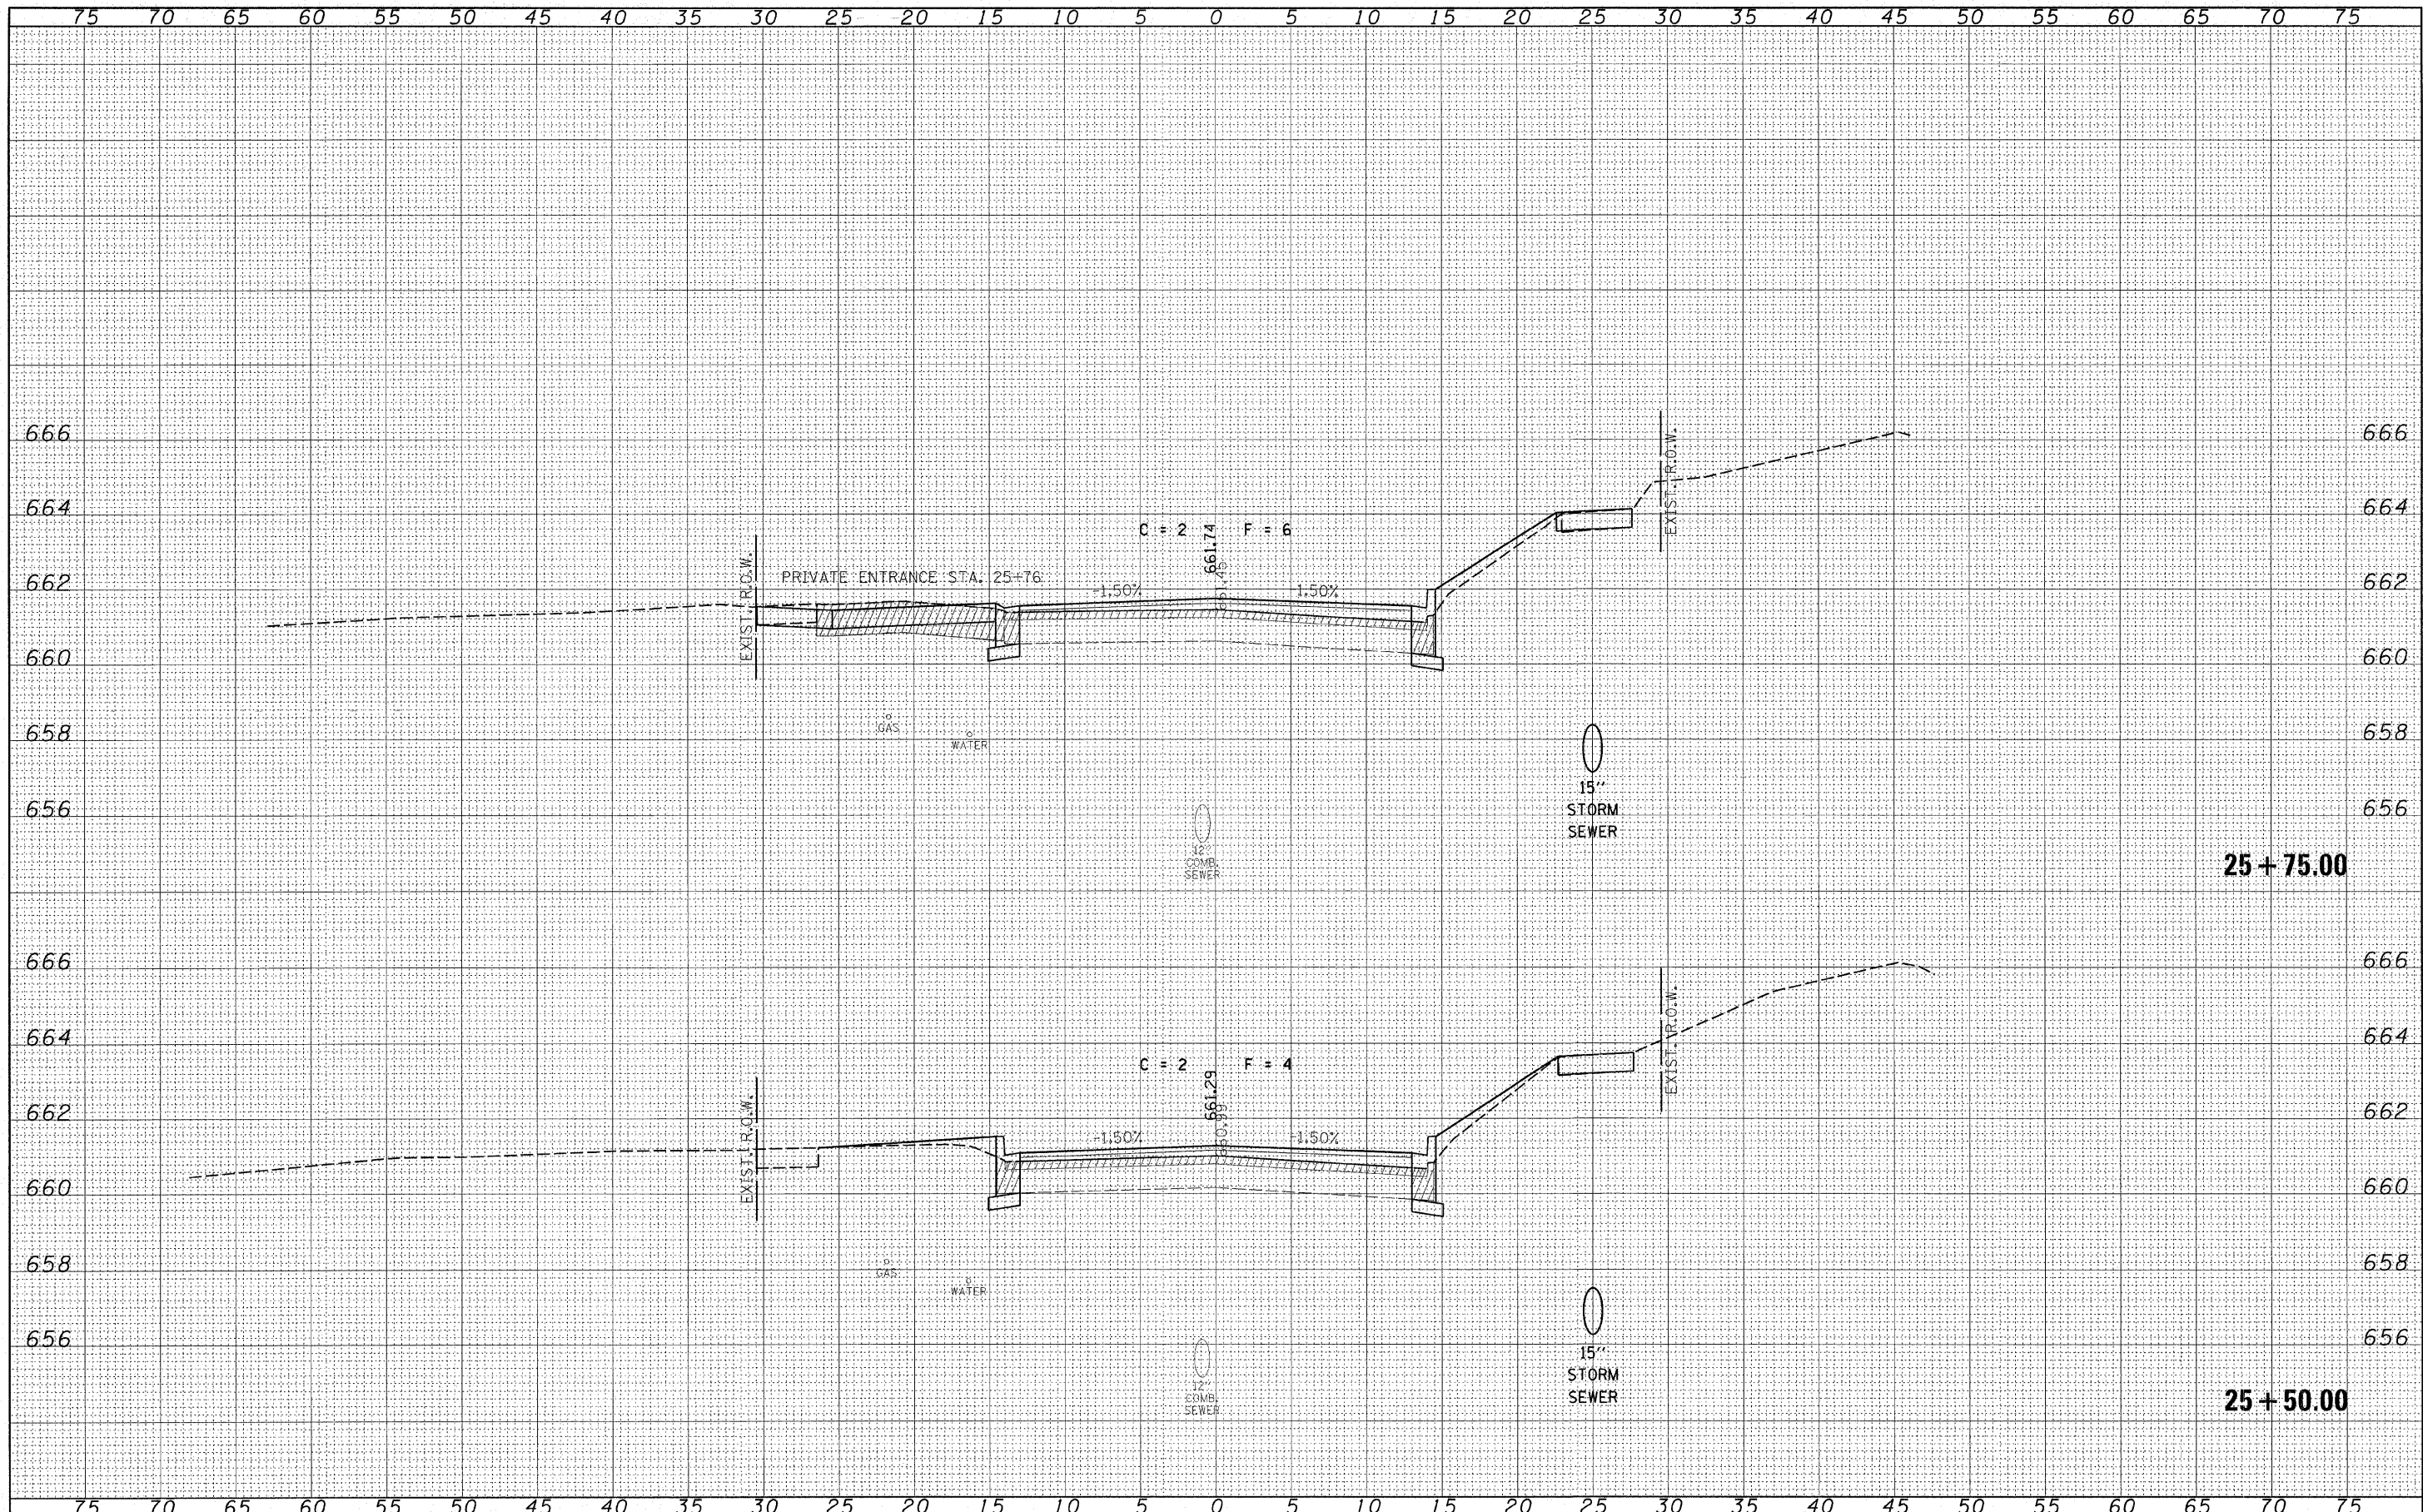

FILE NAME = 93204-shr-sxs.dgn

|                       |                   |           |
|-----------------------|-------------------|-----------|
| USER NAME =           | DESIGNED - L.F.S. | REVISED - |
| PLOT SCALE =          | DRAWN - TWK       | REVISED - |
| PLOT DATE = 3/12/2008 | CHECKED -         | REVISED - |
|                       | DATE - 3/11/08    | REVISED - |

**STATE OF ILLINOIS  
 COUNTY HIGHWAY DEPARTMENT**

**HLR** HAMPTON, LENZINI & RENWICK, INC.  
 CIVIL & STRUCTURAL ENGINEERS  
 LAND SURVEYORS

**CROSS SECTIONS  
 WEST ST. GEORGETOWN**

|                              |                        |                    |                 |              |
|------------------------------|------------------------|--------------------|-----------------|--------------|
| F.A.U. 7059                  | SECTION 05-00155-00-RS | COUNTY VERMILION   | TOTAL SHEETS 97 | SHEET NO. 91 |
| FED. ROAD DIST. NO. ILLINOIS |                        | CONTRACT NO. 91386 |                 |              |

SCALE: SHEET NO. OF SHEETS STA. 25+50.00 TO STA. 25+75.00