


DATE	
BY	
DESIGNED	
DRAWN	
CHECKED	
DATE	
FILE NAME	
NOTE BOOK NO.	
AREAS CHECKED	

DATE	
BY	
DESIGNED	
DRAWN	
CHECKED	
DATE	
FILE NAME	
NOTE BOOK NO.	
AREAS CHECKED	

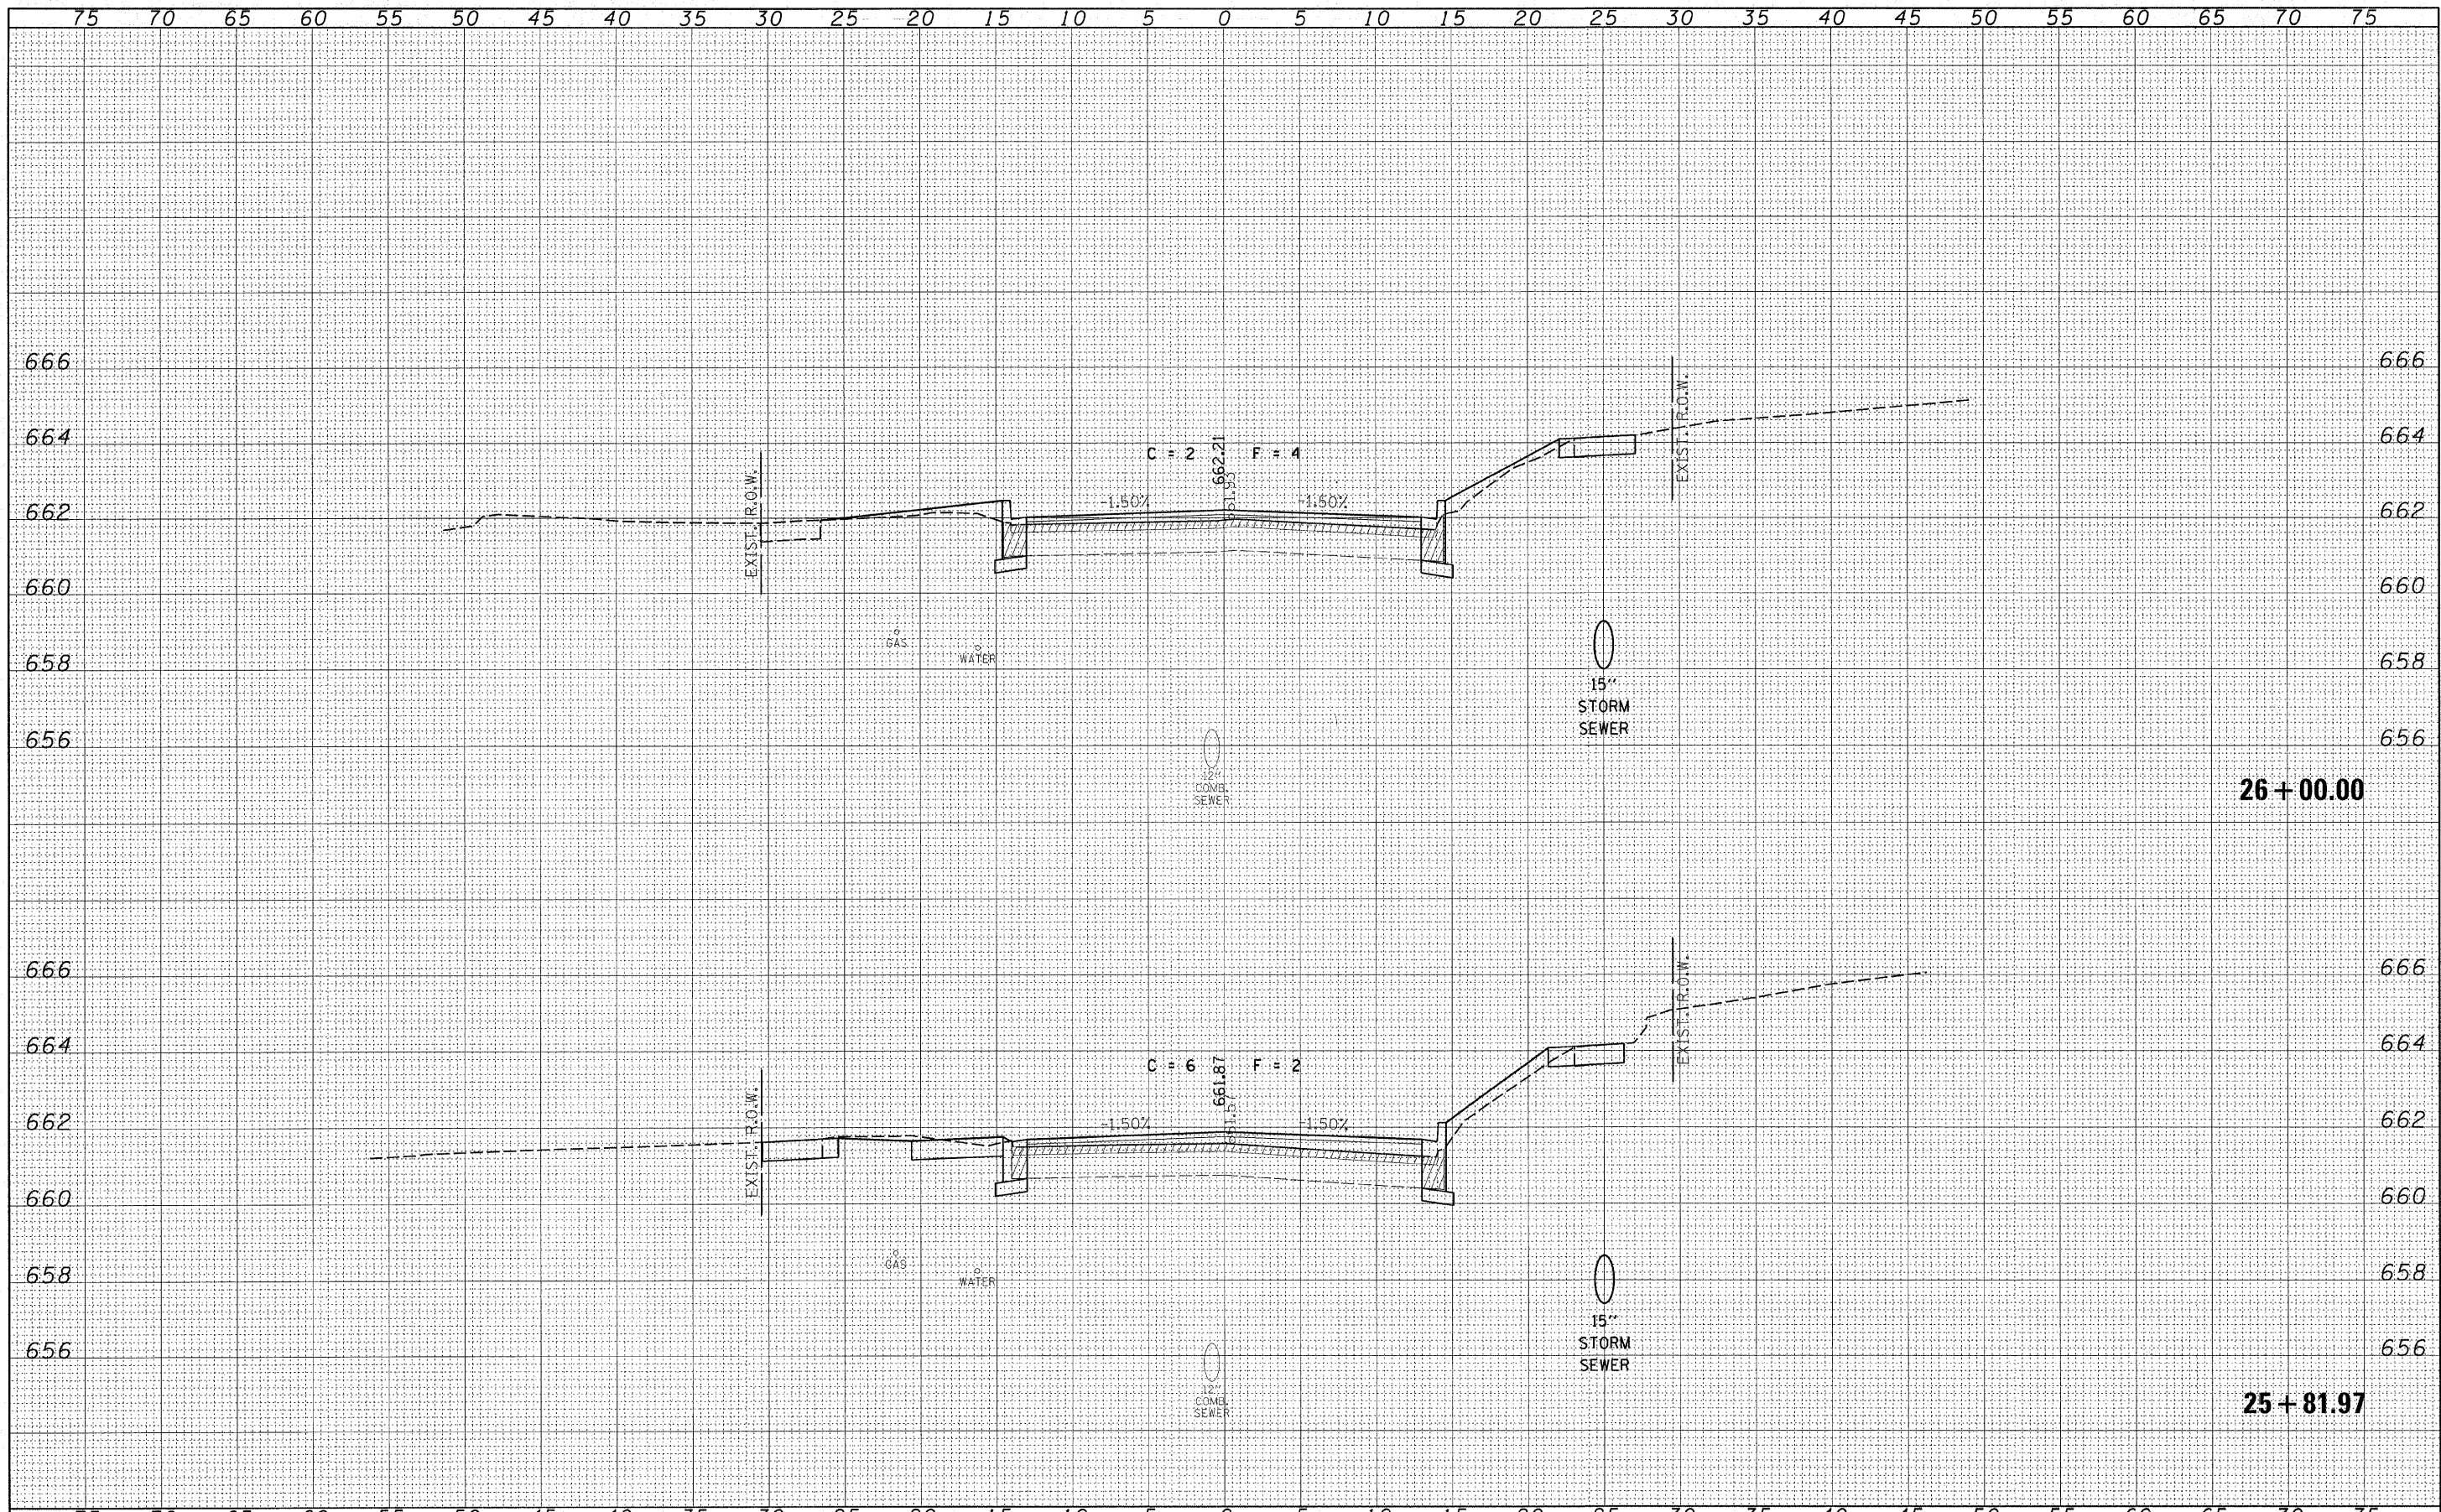

FILE NAME = 93004-sht-exs.dgn

USER NAME =
 PLOT SCALE =
 PLOT DATE = 3/12/2008

DESIGNED - L.F.S.
 DRAWN - TWK
 CHECKED -
 DATE - 3/11/08

REVISED -
 REVISED -
 REVISED -
 REVISED -

STATE OF ILLINOIS
 COUNTY HIGHWAY DEPARTMENT

HLR HAMPTON, LENZINI & RENWICK, INC.
 CIVIL & STRUCTURAL ENGINEERS
 LAND SURVEYORS
 SCALE: SHEET NO. OF SHEETS

**CROSS SECTIONS
 WEST ST. GEORGETOWN**
 STA. 25+81.97 TO STA. 26+00.00

F.A.U.	SECTION	COUNTY	TOTAL SHEETS	SHEET NO.
7059	05-00155-00-RS	VERMILION	97	92
FED. ROAD DIST. NO. ILLINOIS FED. AID PROJECT			CONTRACT NO. 91386	