


|               |      |
|---------------|------|
| FINAL SURVEY  | DATE |
| SURVEYED      | BY   |
| NOTE BOOK     |      |
| TEMPLATE      |      |
| AREAS CHECKED |      |
| AREAS CHECKED |      |

|                 |      |
|-----------------|------|
| ORIGINAL SURVEY | DATE |
| SURVEYED        | BY   |
| NOTE BOOK       |      |
| TEMPLATE        |      |
| AREAS CHECKED   |      |
| AREAS CHECKED   |      |

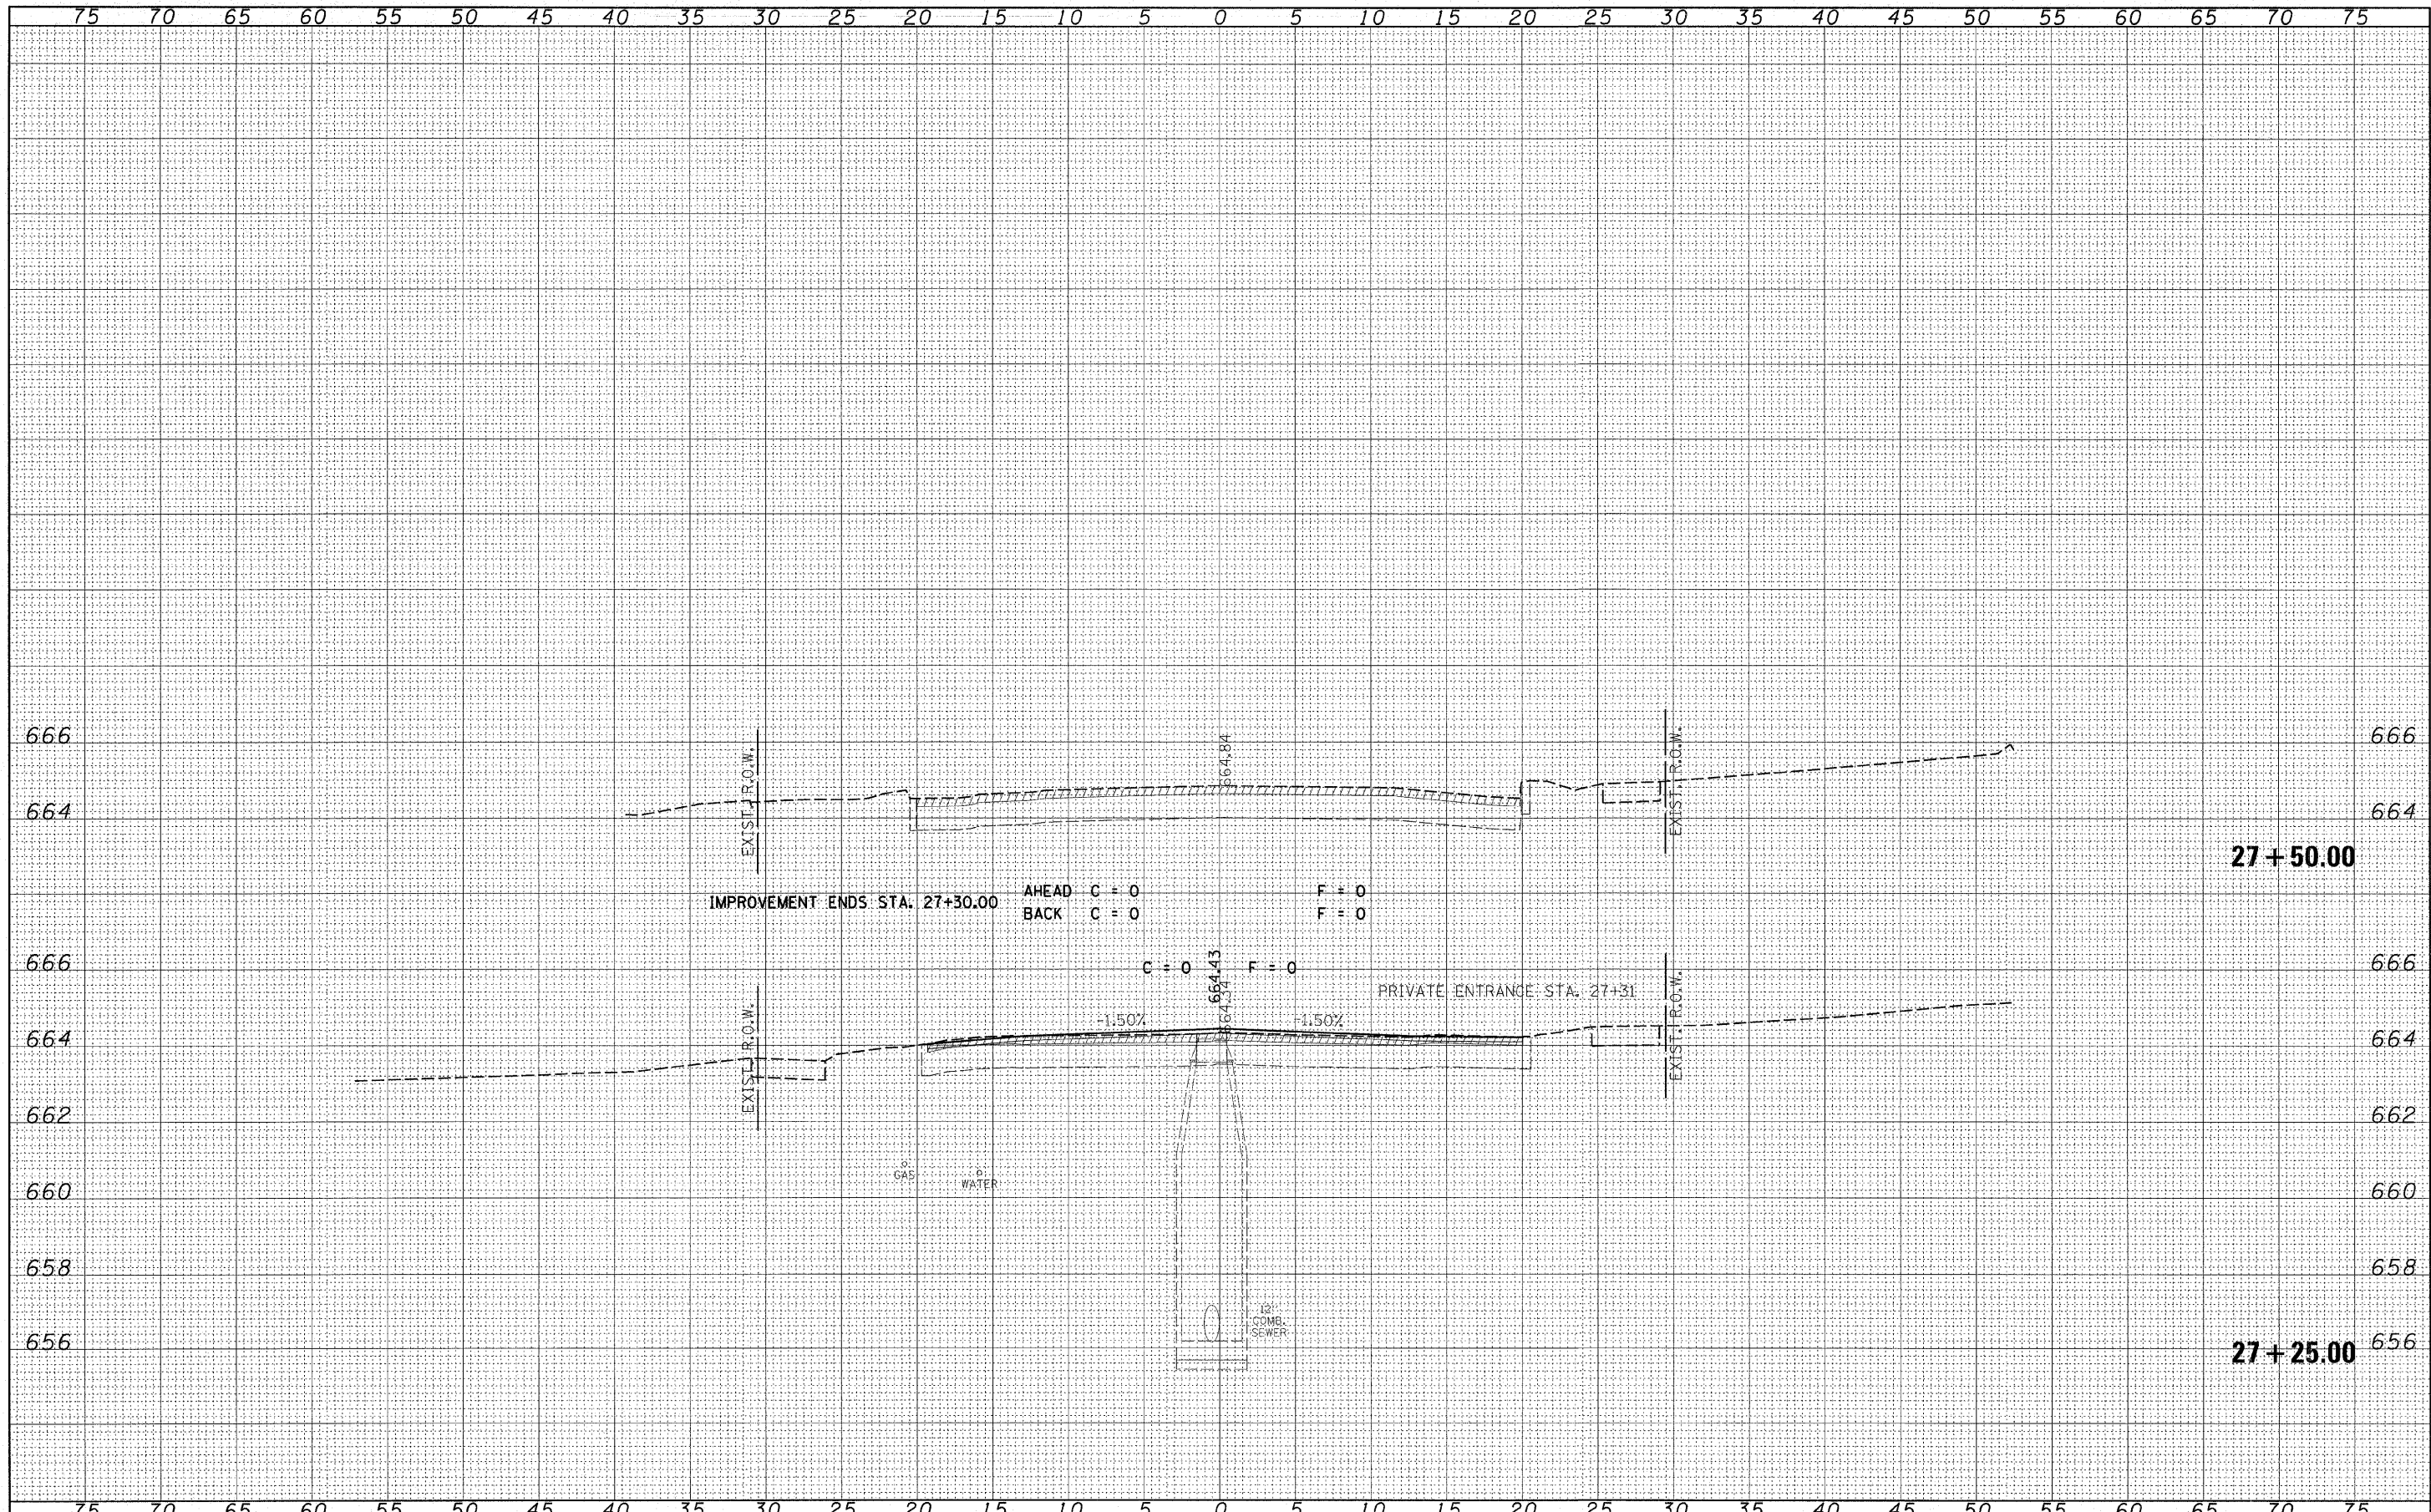

|                                  |                |                   |           |  |   |                                |                |   |         |        |              |           |
|----------------------------------|----------------|-------------------|-----------|--|---|--------------------------------|----------------|---|---------|--------|--------------|-----------|
| FILE NAME =<br>93004-sht-axs.dgn | USER NAME =    | DESIGNED - L.F.S. | REVISED - | <b>STATE OF ILLINOIS</b><br><b>COUNTY HIGHWAY DEPARTMENT</b> | <b>HAMPTON, LENZINI &amp; RENWICK, INC.</b><br>CIVIL & STRUCTURAL ENGINEERS<br>LAND SURVEYORS | <b>CROSS SECTIONS</b>          |                | F.A.U.  | SECTION | COUNTY | TOTAL SHEETS | SHEET NO. |
| PLOT SCALE =                     | CHECKED -      | DRAWN - TWK       | REVISED - |  |   | 7059                           | 05-00155-00-RS | VERMILION                                     | 97      | 97     |              |           |
| PLOT DATE = 3/12/2008            | DATE - 3/11/08 | CHECKED -         | REVISED - |  |   | STA. 27+25.00 TO STA. 27+50.00 |                | CONTRACT NO. 91386                            |         |        |              |           |
|                                  |                | DATE - 3/11/08    | REVISED - |  |   | SCALE: SHEET NO. OF SHEETS     |                | FED. ROAD DIST. NO. ILLINOIS FED. AID PROJECT |         |        |              |           |