


ROUTE NO.	SECTION	COUNTY	TOTAL SHEETS	SHEET
CH 45	04-00120-01-BR	SANGAMON	24	8

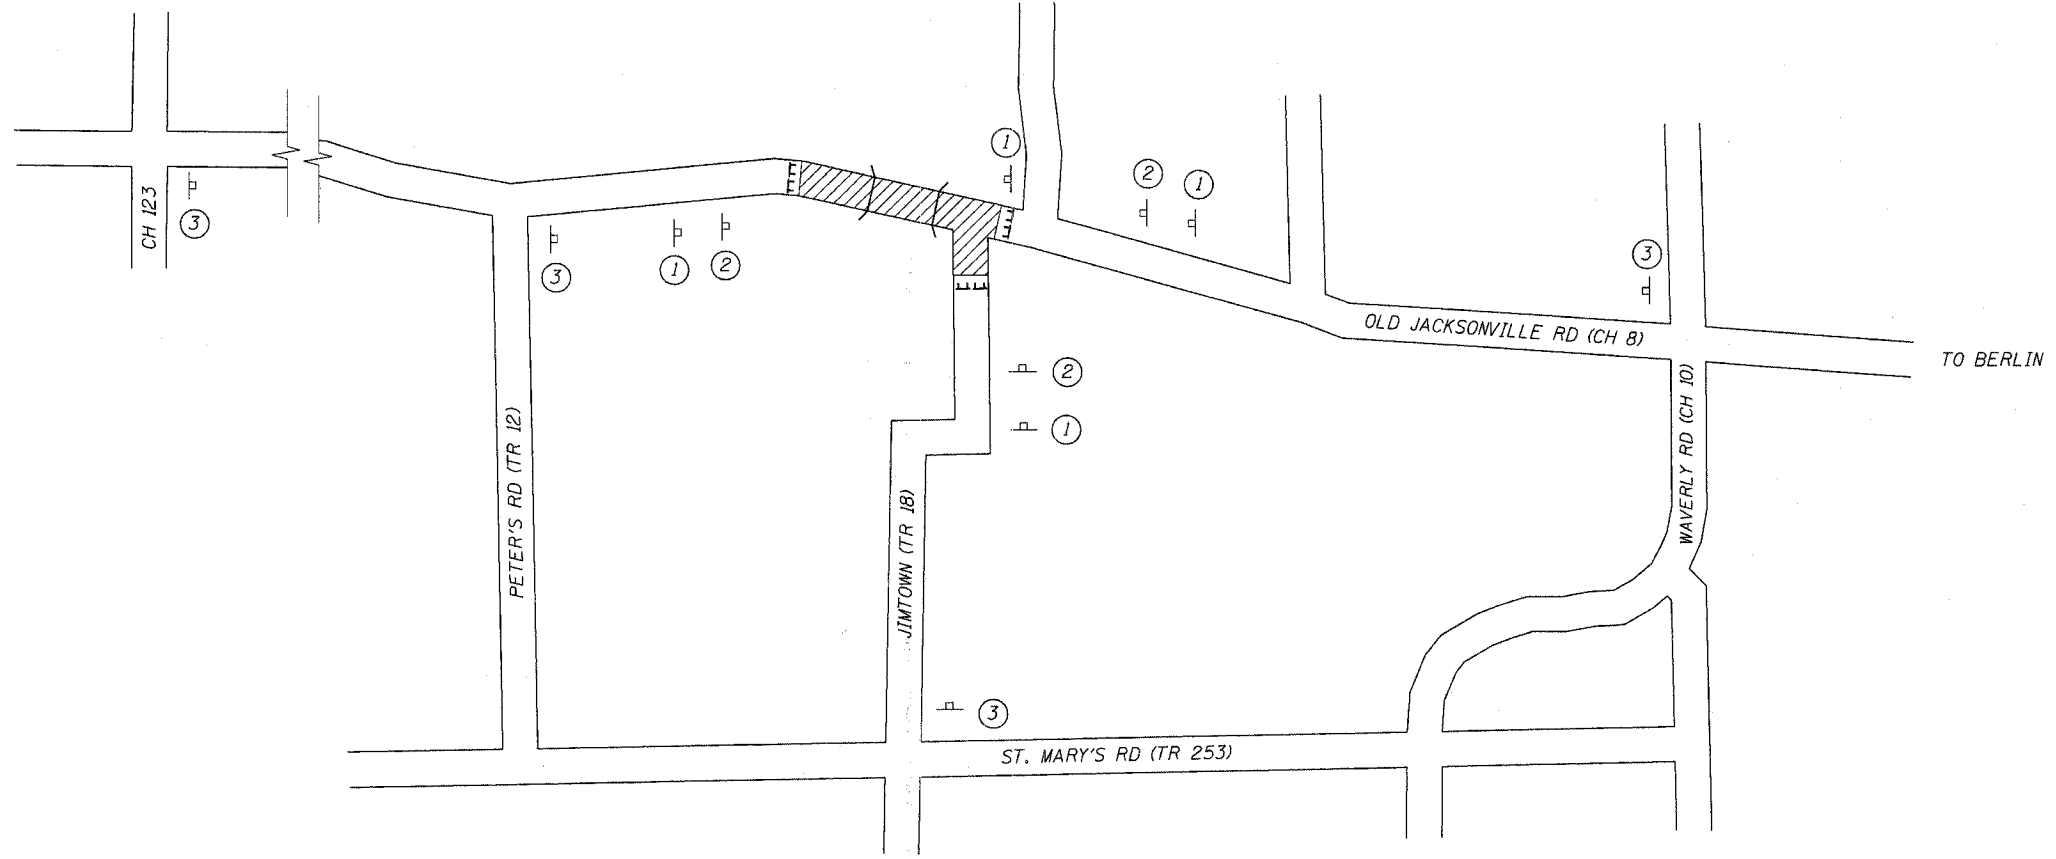

- ① ROAD CLOSED AHEAD
- ② ROAD CLOSED 500 FT
- ③ ROAD CLOSED XX MILES AHEAD LOCAL TRAFFIC ONLY

WORK AREA

BARRICADE TYPE III WITH TWO FLASHING LIGHTS FOR EACH BARRICADE AND ONE "ROAD CLOSED" R11-2

TRAFFIC CONTROL PLAN
 FAS 613 (CH 8)
 SECTION 07-00092-01-BR
 SANGAMON COUNTY

CUMMINS ENGINEERING CORPORATION

JOB #: 2187
FILE: 2187traffic
DATE: 2/6/08