



F.A.S. RTE.	SECTION	COUNTY	TOTAL SHEETS	SHEET NO.
608	97-00043-01-FP	SCOTT	11	8
STA. 90+00		TO STA.120+00		
FED. ROAD DIST. NO.		ILLINOIS PROJECT NO SR-0608(11)		

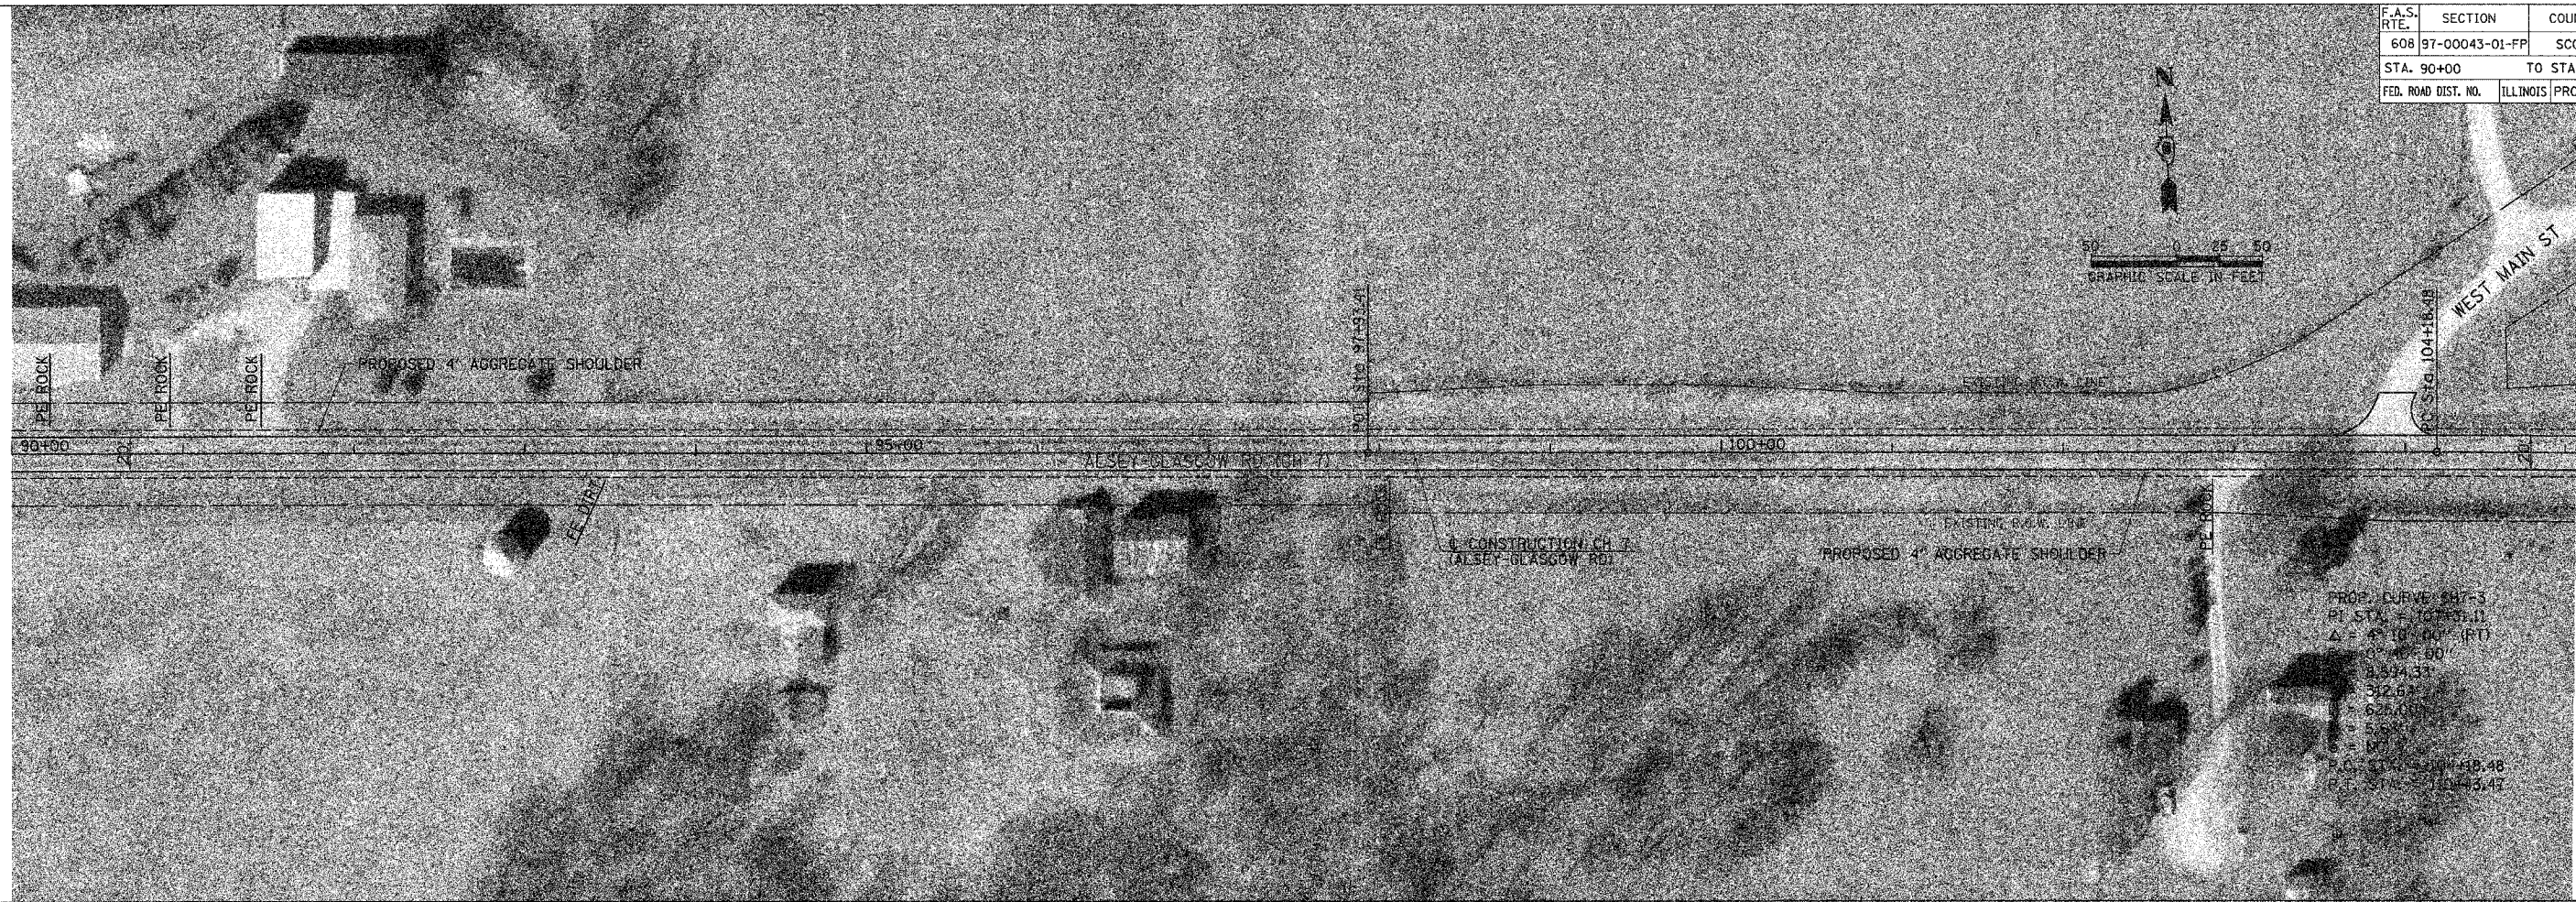

PROP. CURVE CH7-3  
 P.I. STA. = 107+31.11  
 $\Delta = 4^{\circ} 10' 00''$  (RT)  
 $D = 0^{\circ} 40' 00''$   
 $R = 8.594.33$   
 $T = 312.64$   
 $L = 625.00$   
 $E = 5.68$   
 $\phi = \text{NO}$   
 P.C. STA. = 104+16.48  
 P.T. STA. = 110+43.47

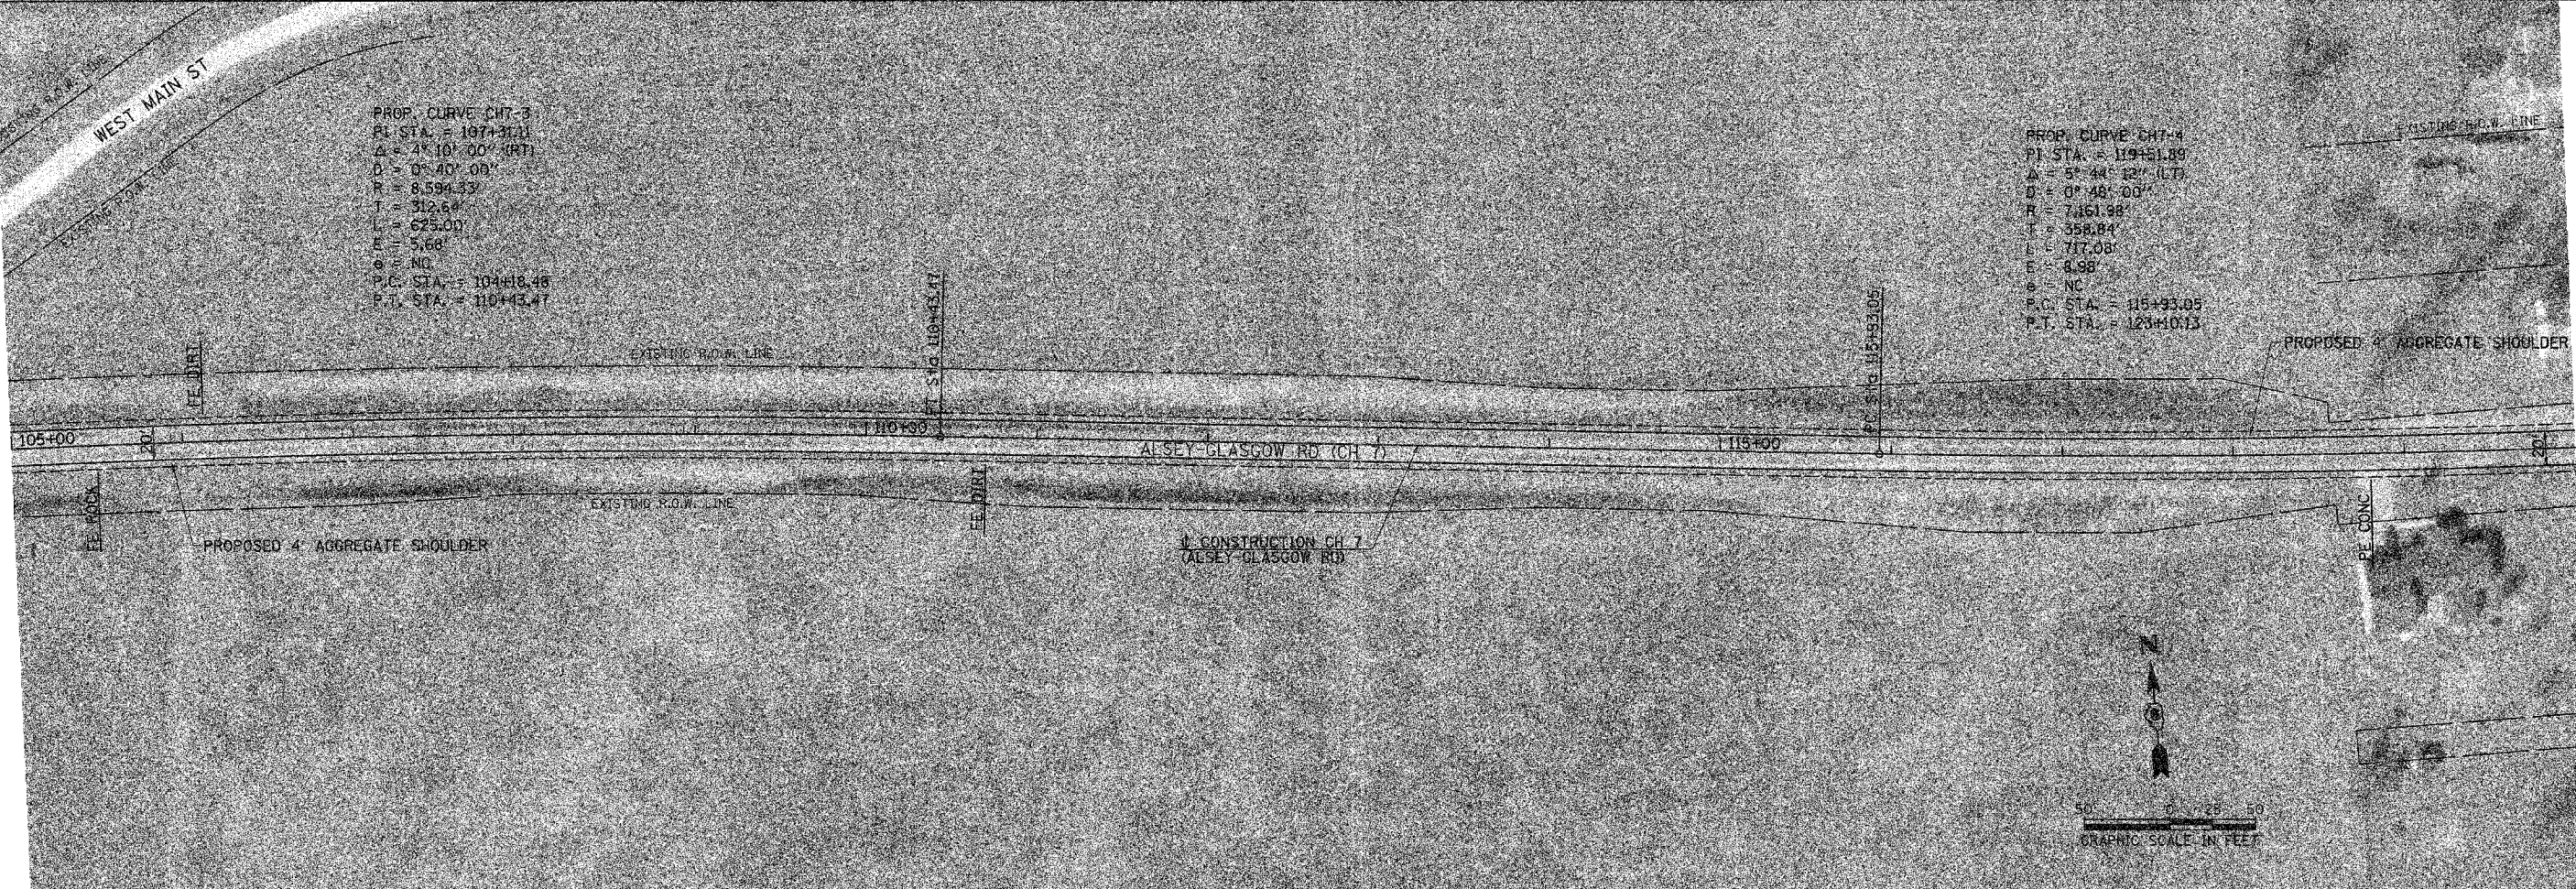

PROP. CURVE CH7-3  
 P.I. STA. = 107+31.11  
 $\Delta = 4^{\circ} 10' 00''$  (RT)  
 $D = 0^{\circ} 40' 00''$   
 $R = 8.594.33$   
 $T = 312.64$   
 $L = 625.00$   
 $E = 5.68$   
 $\phi = \text{NO}$   
 P.C. STA. = 104+16.48  
 P.T. STA. = 110+43.47

PROP. CURVE CH7-4  
 P.I. STA. = 119+51.89  
 $\Delta = 5^{\circ} 44' 32''$  (LT)  
 $D = 0^{\circ} 48' 00''$   
 $R = 7,161.98$   
 $T = 358.04$   
 $L = 717.08$   
 $E = 6.98$   
 $\phi = \text{NC}$   
 P.C. STA. = 115+33.05  
 P.T. STA. = 123+10.13



PLOT DATE = 9/8/2008  
 FILE NAME = VA243097-00043-01-FP243098.dgn  
 PLOT SCALE = 48:989 / IN.  
 USER NAME = bborngman