



F.A. RTE.	SECTION	COUNTY	TOTAL SHEETS	SHEET NO.
34	95-05109-00-BR	MENARD	14	13
CONTRACT NO. 93460				
FED. ROAD DIST. NO. ILLINOIS FED. AID PROJECT				

END STONE RIPRAP DITCH - STA. 11+25 LT. & RT.

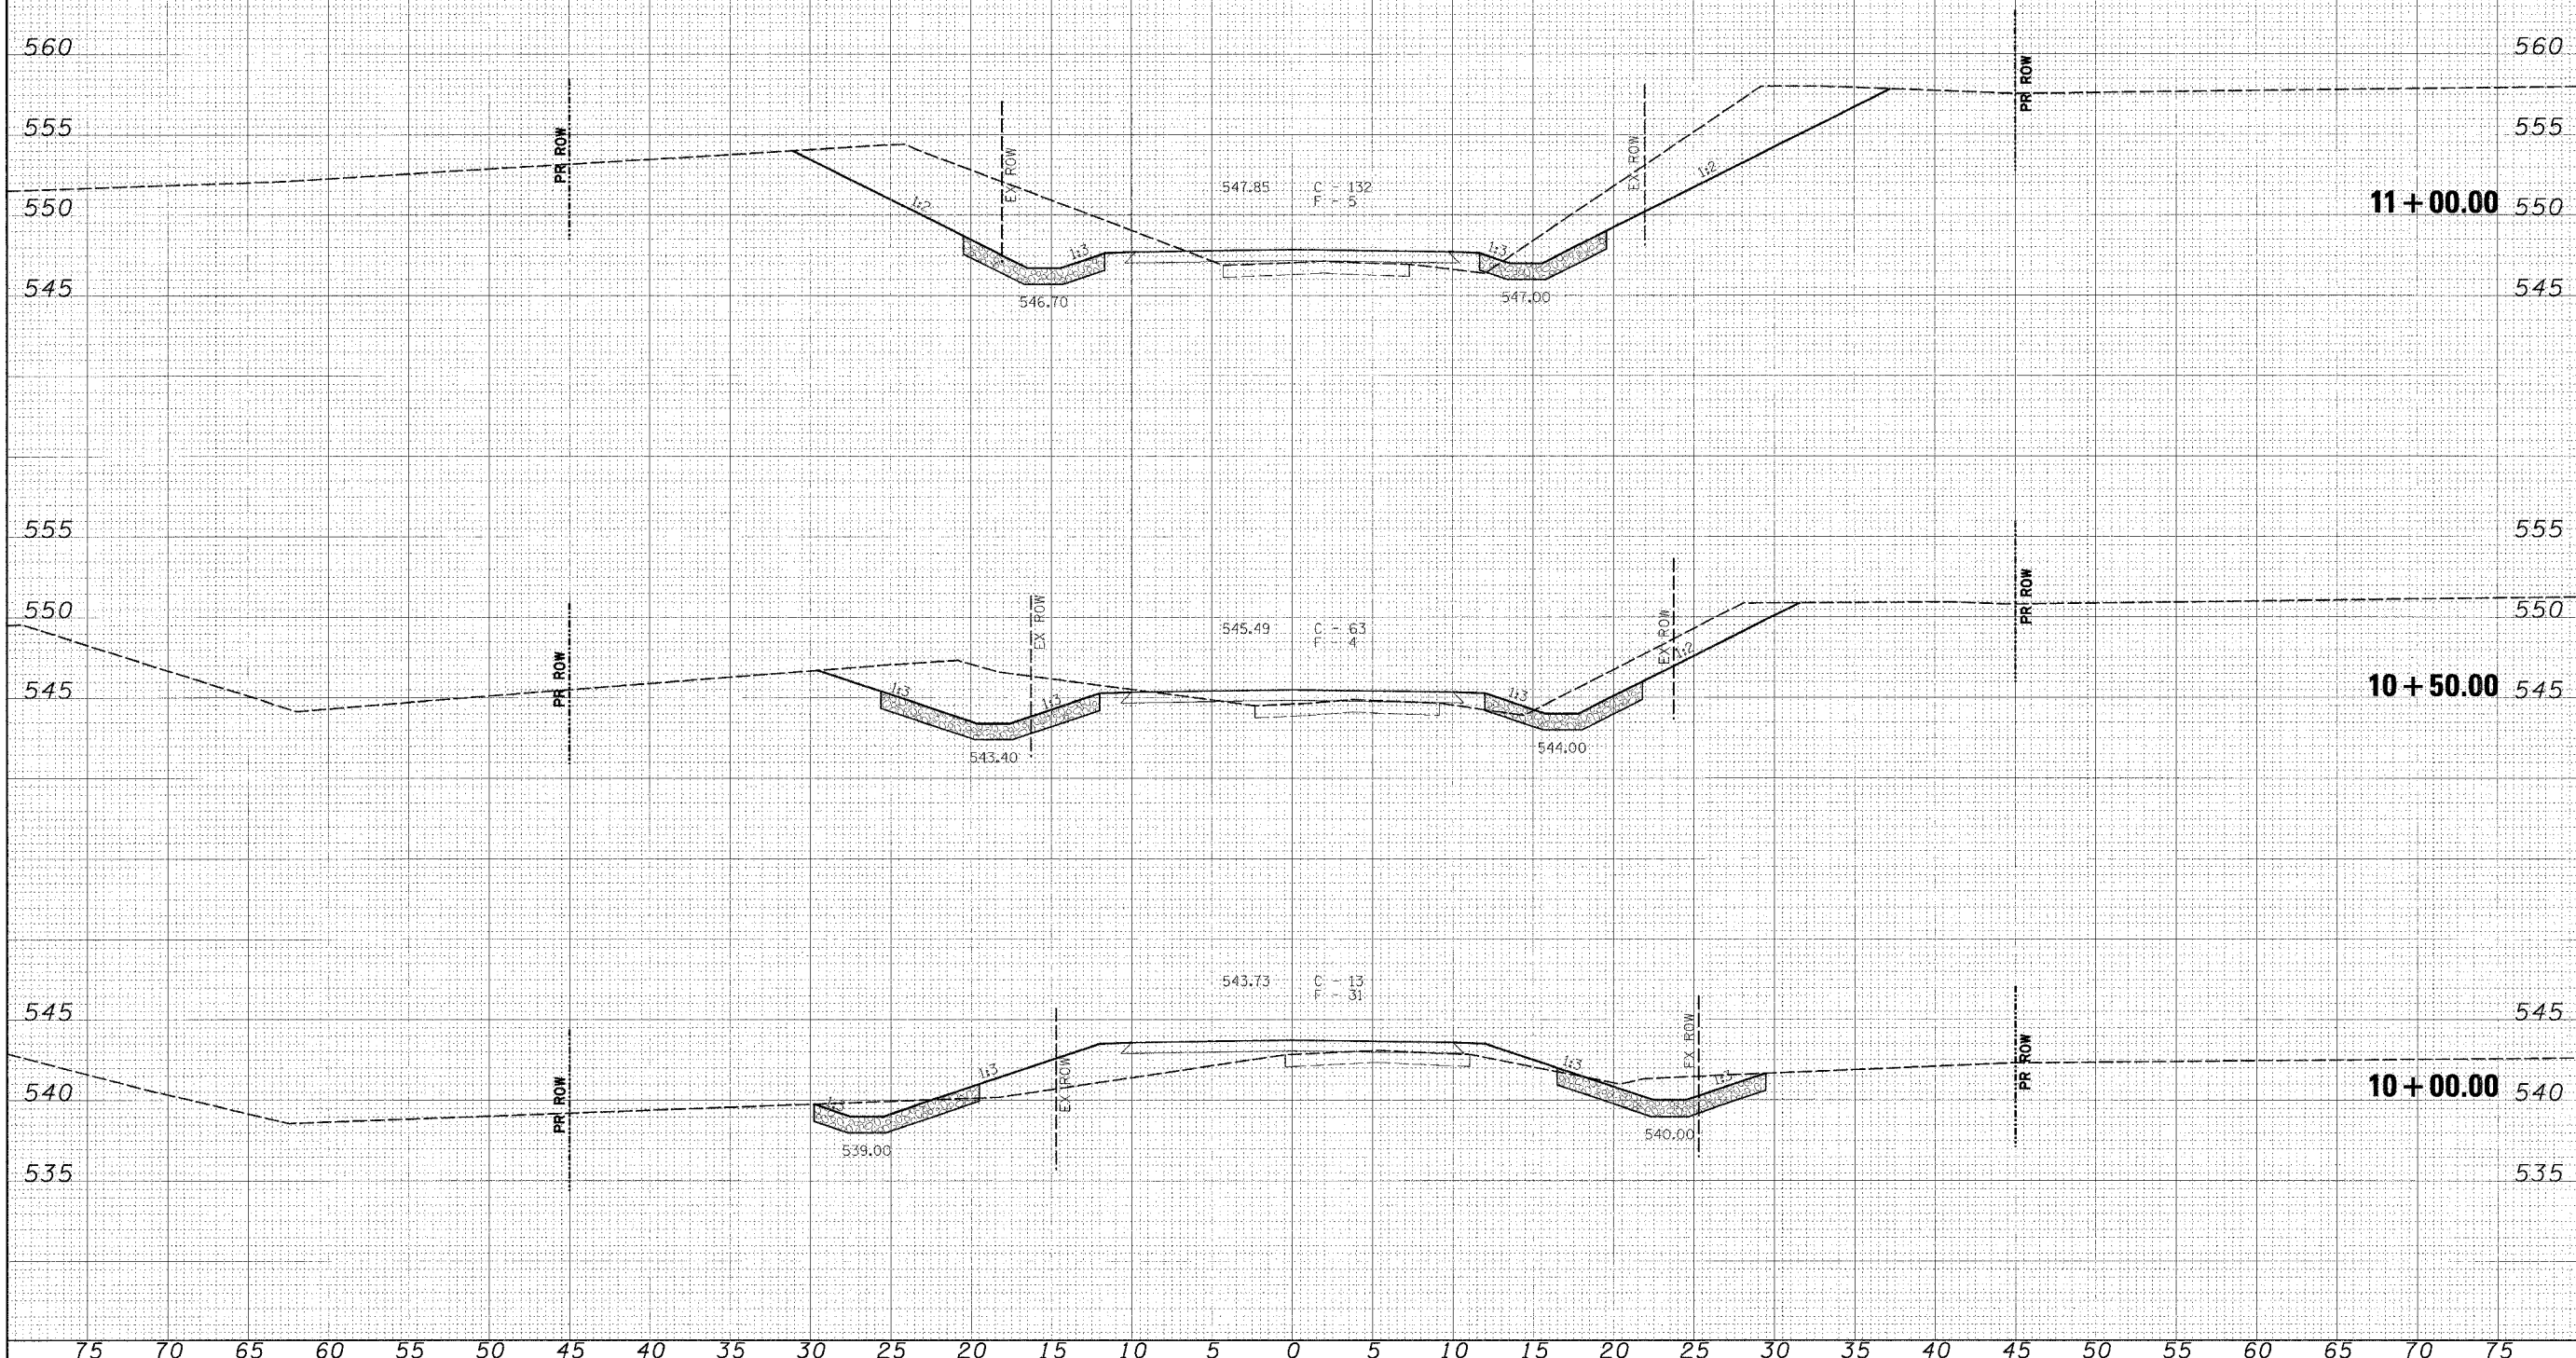

DATE	BY
REVISIONS	
NO.	DESCRIPTION

DATE	BY
REVISIONS	
NO.	DESCRIPTION

FILE NAME =	USER NAME = #USER#	DESIGNED -	REVISIONS	 Allen Henderson & Associates, Inc. Civil and Structural Engineers Springfield, IL. 62703 Phone: (217)544-8033 IL Design Firm No. 184-001907	F.A. RTE.	SECTION	COUNTY	TOTAL SHEETS	SHEET NO.	
FILE#		DRAWN -	REVISIONS		34	95-05109-00-BR	MENARD	14	13	
PLOT SCALE = #SCALE#		CHECKED -	REVISIONS		CROSS SECTIONS					
PLOT DATE = #DATE#		DATE -	REVISIONS		SCALE:	SHEET NO. 13 OF 14 SHEETS	STA. 10+00.00	TO STA. 11+00.00	CONTRACT NO.	
					FED. ROAD DIST. NO. ILLINOIS FED. AID PROJECT					