



RTE.	SECTION	COUNTY	TOTAL SHEETS	SHEET NO.
TR-195	06-08117-00-BR	MORGAN	14	4
CONTRACT NO.				
93461				
FED. ROAD DIST. NO. [ILLINOIS] FED. AID PROJECT				

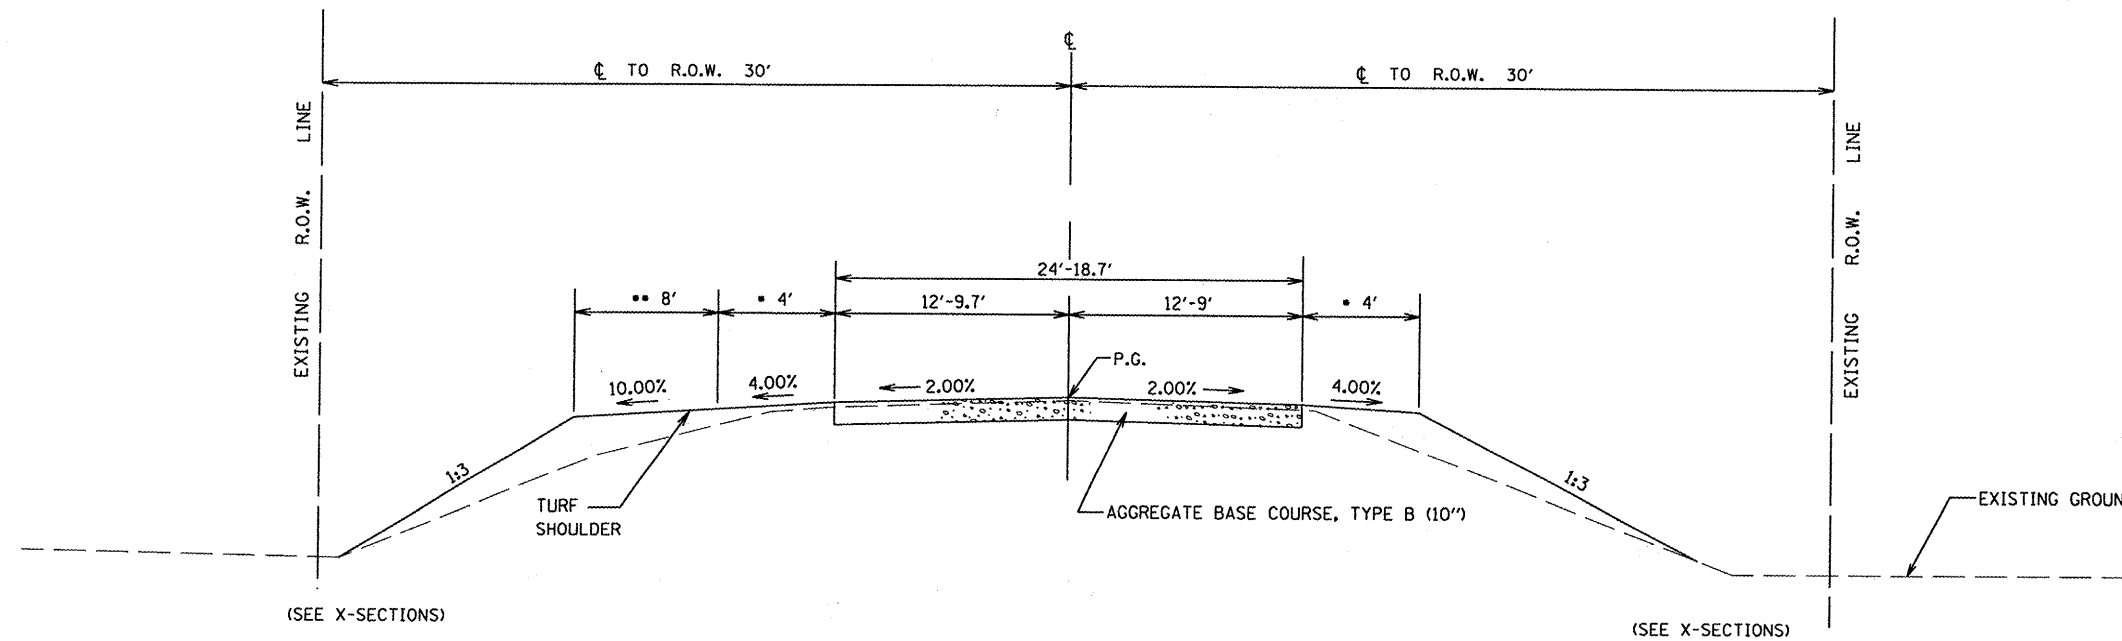

PROPOSED TYPICAL SECTION - WOODS LANE (TR-195)
 NOT TO SCALE
 STA. 100+33.40 TO 101+00.00 TRANSITION BRIDGE TO EXISTING

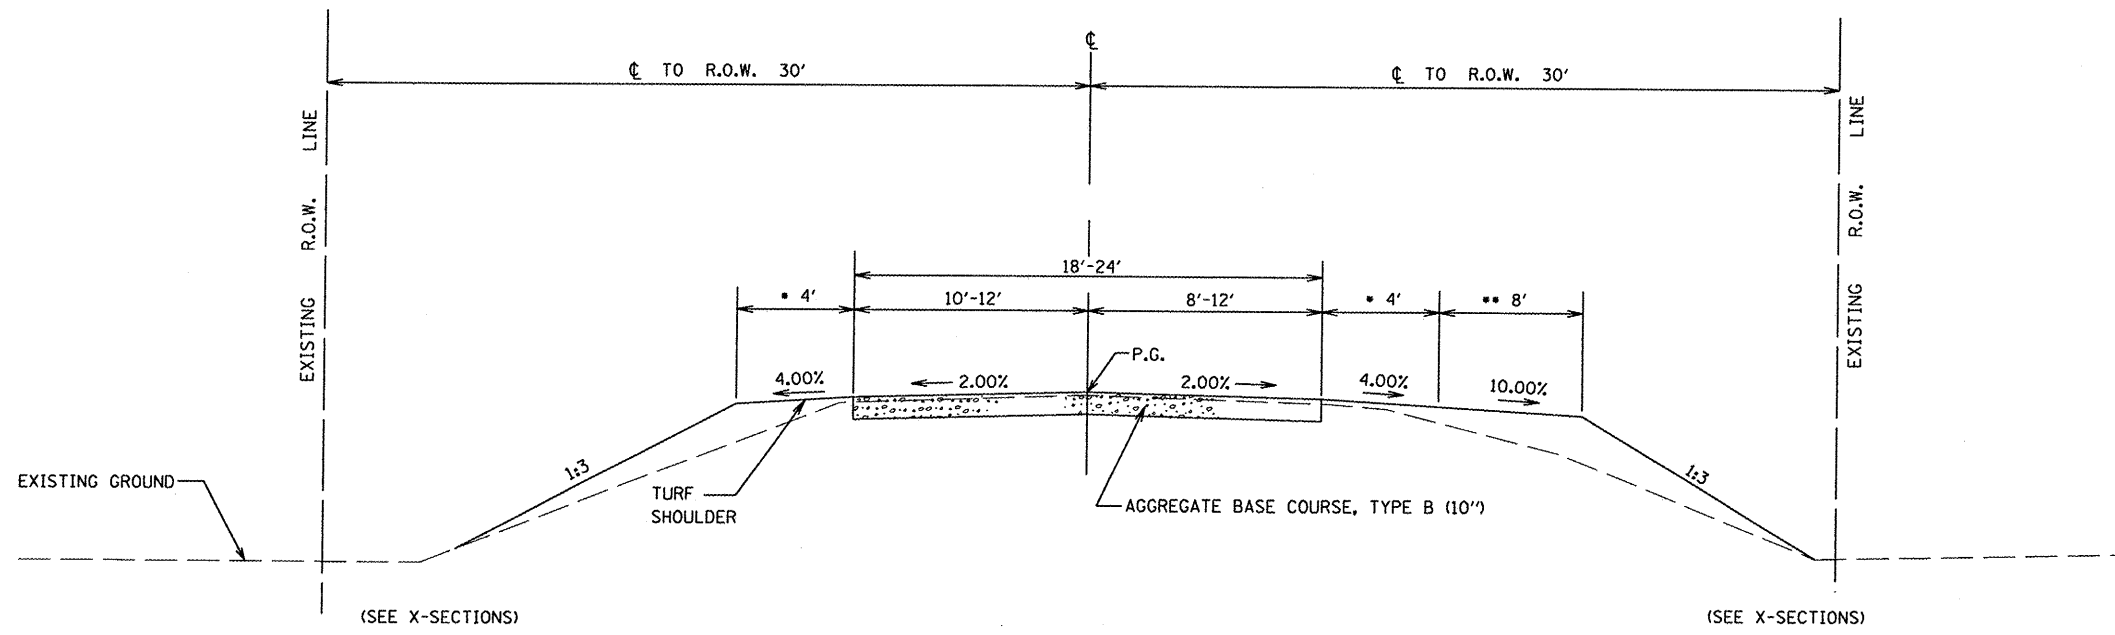

PROPOSED TYPICAL SECTION - WOODS LANE (TR-195)
 NOT TO SCALE
 STA. 99+00.00 TO 99+66.50 TRANSITION EXISTING TO BRIDGE

NOTE:

- * TRANSITION EARTH SHLD. FROM 0' WIDE TO 4' WIDE, STA. 99+00.00 TO 99+25.00, RT & LT SIDE
 TRANSITION EARTH SHLD. FROM 4' WIDE TO 0' WIDE, STA. 100+75.00 TO 101+00.00, RT & LT SIDE
- ** TRANSITION EARTH SHLD. WIDENING FROM 0' WIDE TO 8' WIDE, STA. 99+00.00 TO 99+20.92, RT SIDE
 TRANSITION EARTH SHLD. WIDENING FROM 8' WIDE TO 0' WIDE, STA. 99+45.92 TO 99+66.50, RT SIDE
 TRANSITION EARTH SHLD. WIDENING FROM 0' WIDE TO 8' WIDE, STA. 100+33.50 TO 100+54.09, LT SIDE
 TRANSITION EARTH SHLD. WIDENING FROM 8' WIDE TO 0' WIDE, STA. 100+79.09 TO 101+00.00, LT SIDE

FILE NAME =	USER NAME = #USER#	DESIGNED - MGM	REVISED -
P:\07e1789\Design\Plans\0041789 Typical Sections Sheet.dgn		DRAWN - MGM	REVISED -
PLOT SCALE = 1/8" = 100.0000' / IN.		CHECKED - RHB	REVISED -
PLOT DATE = 3/13/2008		DATE - JAN. 24, 2008	REVISED -

**STATE OF ILLINOIS
 DEPARTMENT OF TRANSPORTATION**

TYPICAL SECTIONS WOODS LANE (TR-195)	
SCALE:	SHEET NO. 4 OF 14 SHEETS
STA.	TO STA.

RTE.	SECTION	COUNTY	TOTAL SHEETS	SHEET NO.
TR-195	06-08117-00-BR	MORGAN	14	4
CONTRACT NO.				
93461				
FED. ROAD DIST. NO. [ILLINOIS] FED. AID PROJECT				