


FINAL SURVEY	SURVEYED	DATE
NOTE BOOK	PLOTTED	
NO.	TEMPLATE	
	AREAS CHECKED	

ORIGINAL SURVEY	SURVEYED	DATE
NOTE BOOK	PLOTTED	
NO.	TEMPLATE	
	AREAS CHECKED	

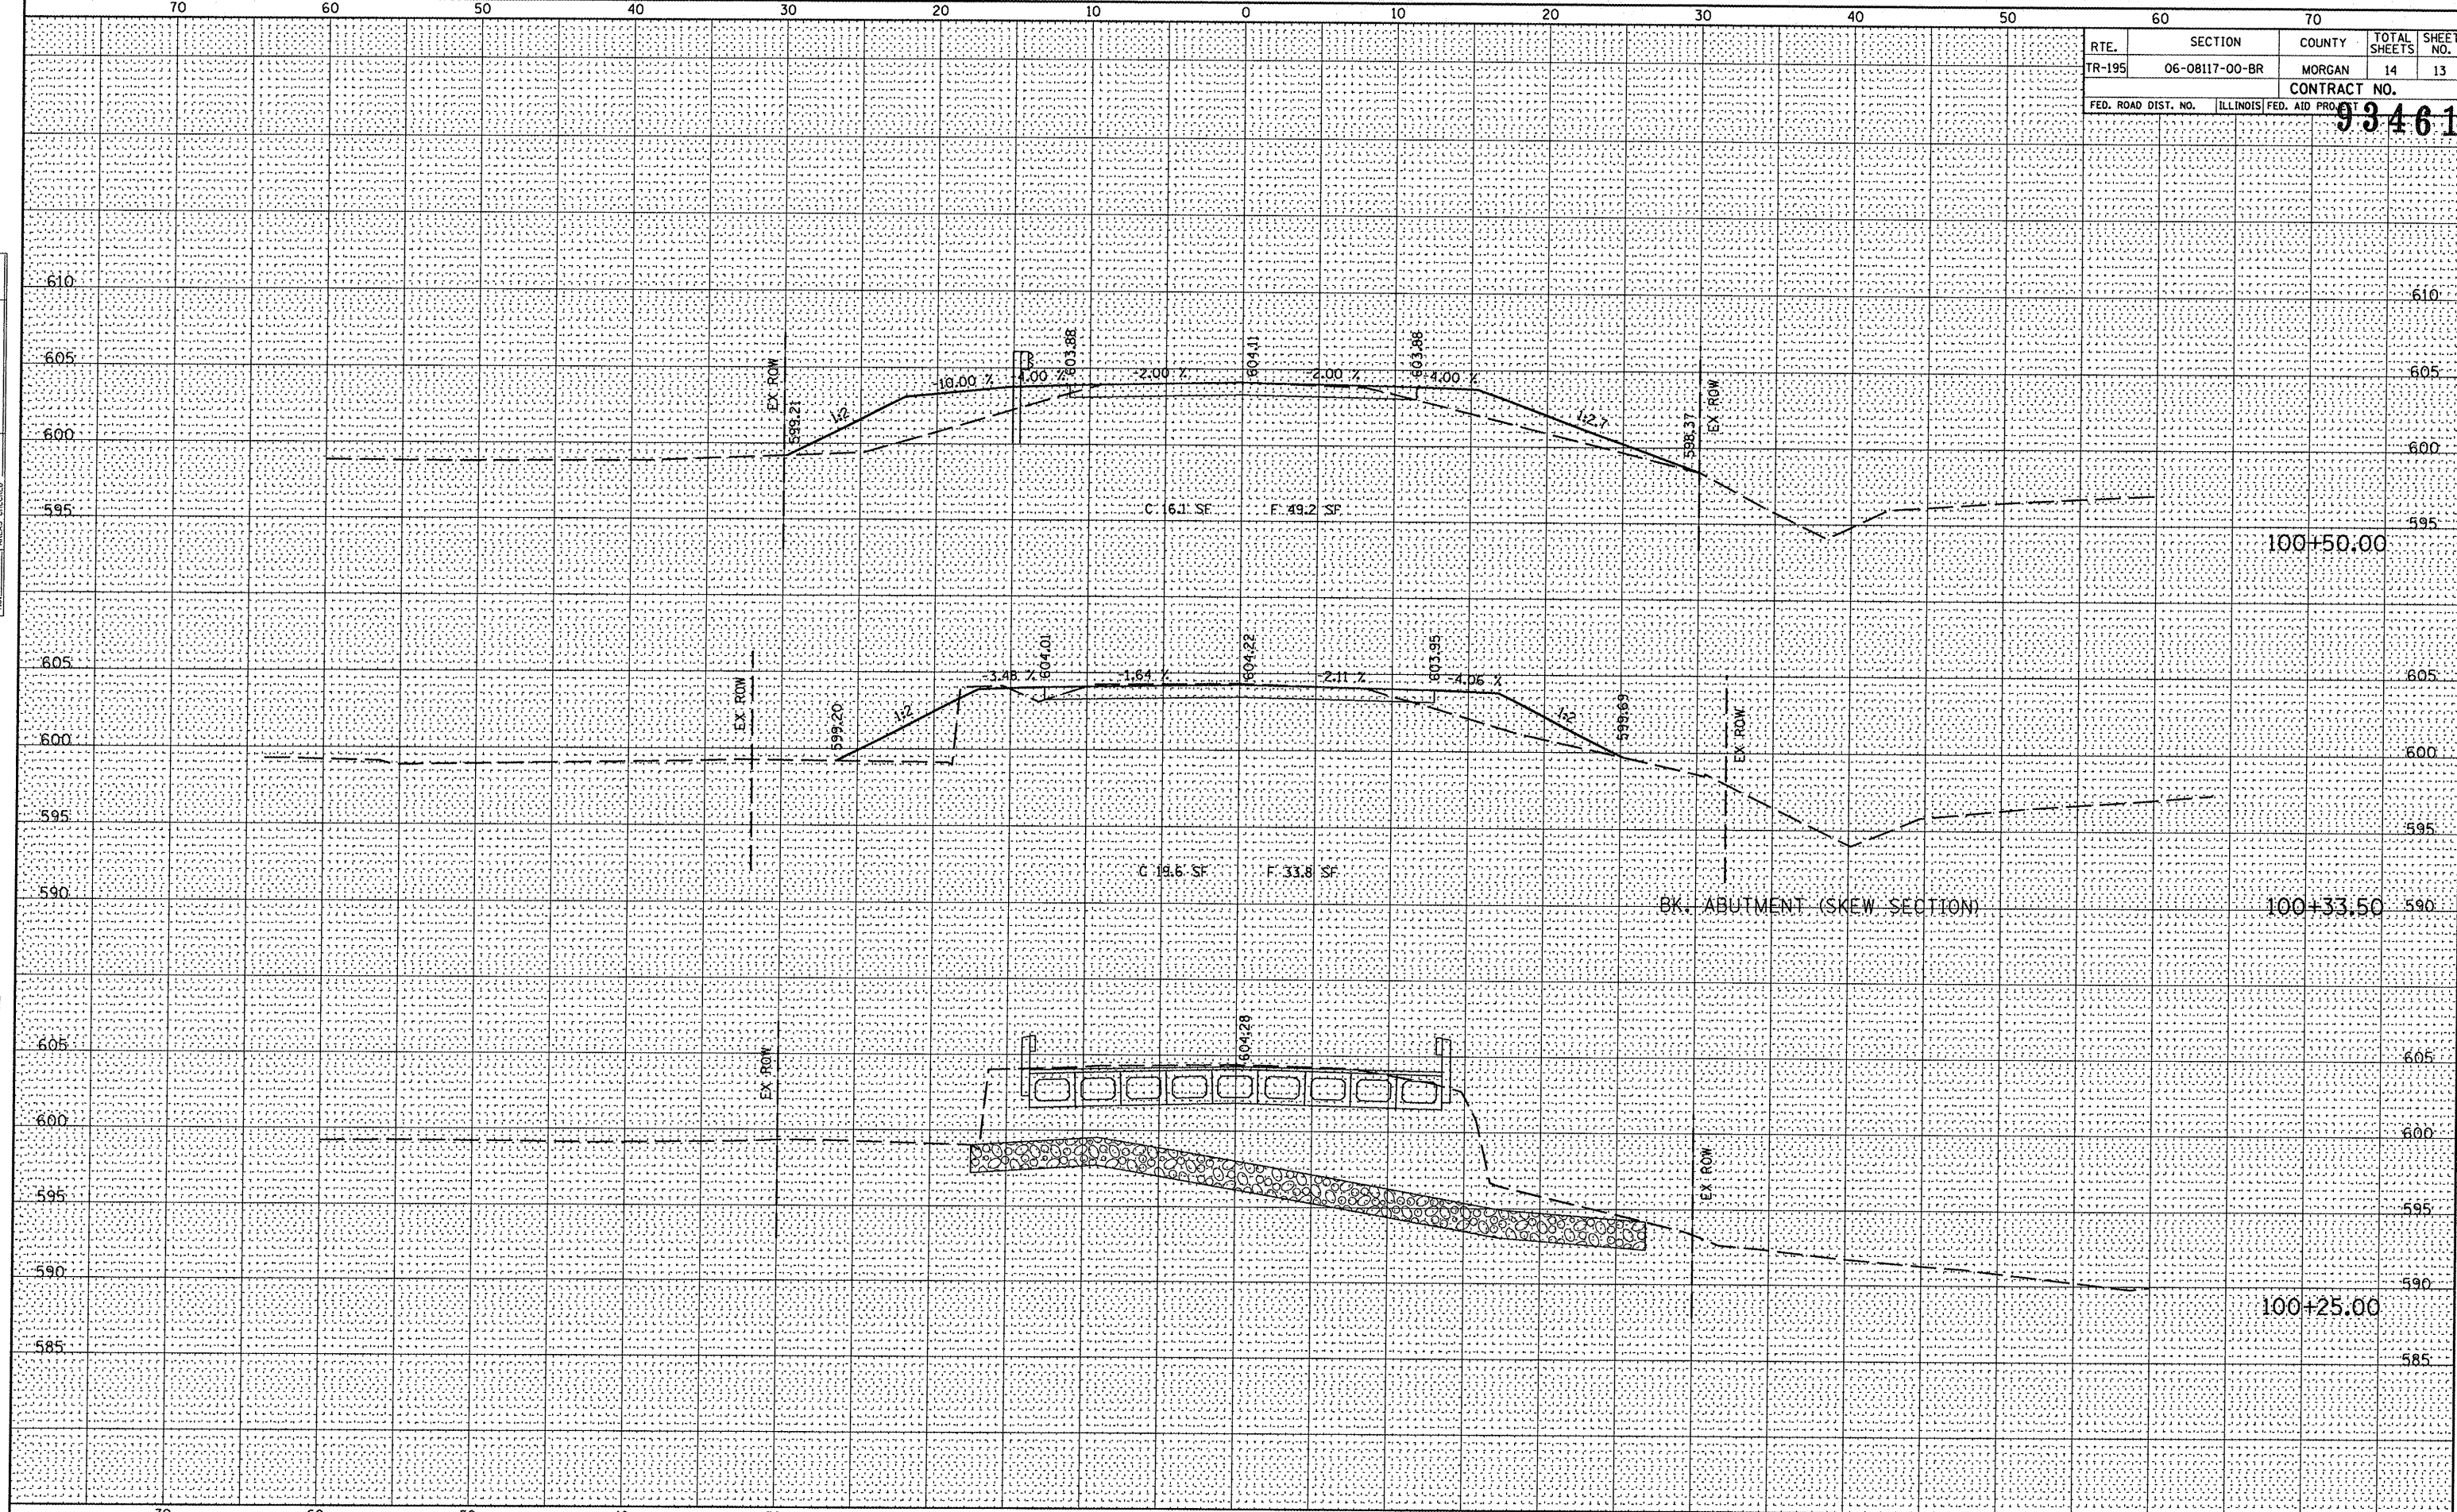

RTE.	SECTION	COUNTY	TOTAL SHEETS	SHEET NO.
TR-195	06-08117-00-BR	MORGAN	14	13
CONTRACT NO.				
93461				
FED. ROAD DIST. NO.		ILLINOIS FED. AID PROJECT		

FILE NAME = P:\0701789\Design\Plans\010-0141789_xsections sheets.dgn
 USER NAME = #USER#
 PLOT SCALE = 10.000' / IN.
 PLOT DATE = 3/13/2008

DESIGNED - MCM	REVISED -
DRAWN - MCM	REVISED -
CHECKED - RHB	REVISED -
DATE - JAN. 24, 2008	REVISED -

**STATE OF ILLINOIS
DEPARTMENT OF TRANSPORTATION**

**CROSS SECTIONS
WOODS LANE (TR-195)**

SCALE: 5'HZ/5'VT SHEET NO. 13 OF 14 SHEETS STA. 100+25.00 TO STA. 100+50.00

RTE.	SECTION	COUNTY	TOTAL SHEETS	SHEET NO.
TR-195	06-08117-00-BR	MORGAN	14	13
CONTRACT NO.				
93461				
FED. ROAD DIST. NO.		ILLINOIS FED. AID PROJECT		