


FINAL SURVEY	EXERCISED
NOTE BOOK	PLOTTED
NO.	TEMPLATE
	AREAS CHECKED

ORIGINAL SURVEY	SURVEYED
NOTE BOOK	PLOTTED
NO.	TEMPLATE
	AREAS CHECKED

RTE.	SECTION	COUNTY	TOTAL SHEETS	SHEET NO.
TR-195	06-08117-00-BR	MORGAN	14	14
CONTRACT NO.				
93461				
FED. ROAD DIST. NO. ILLINOIS FED. AID PROJECT				

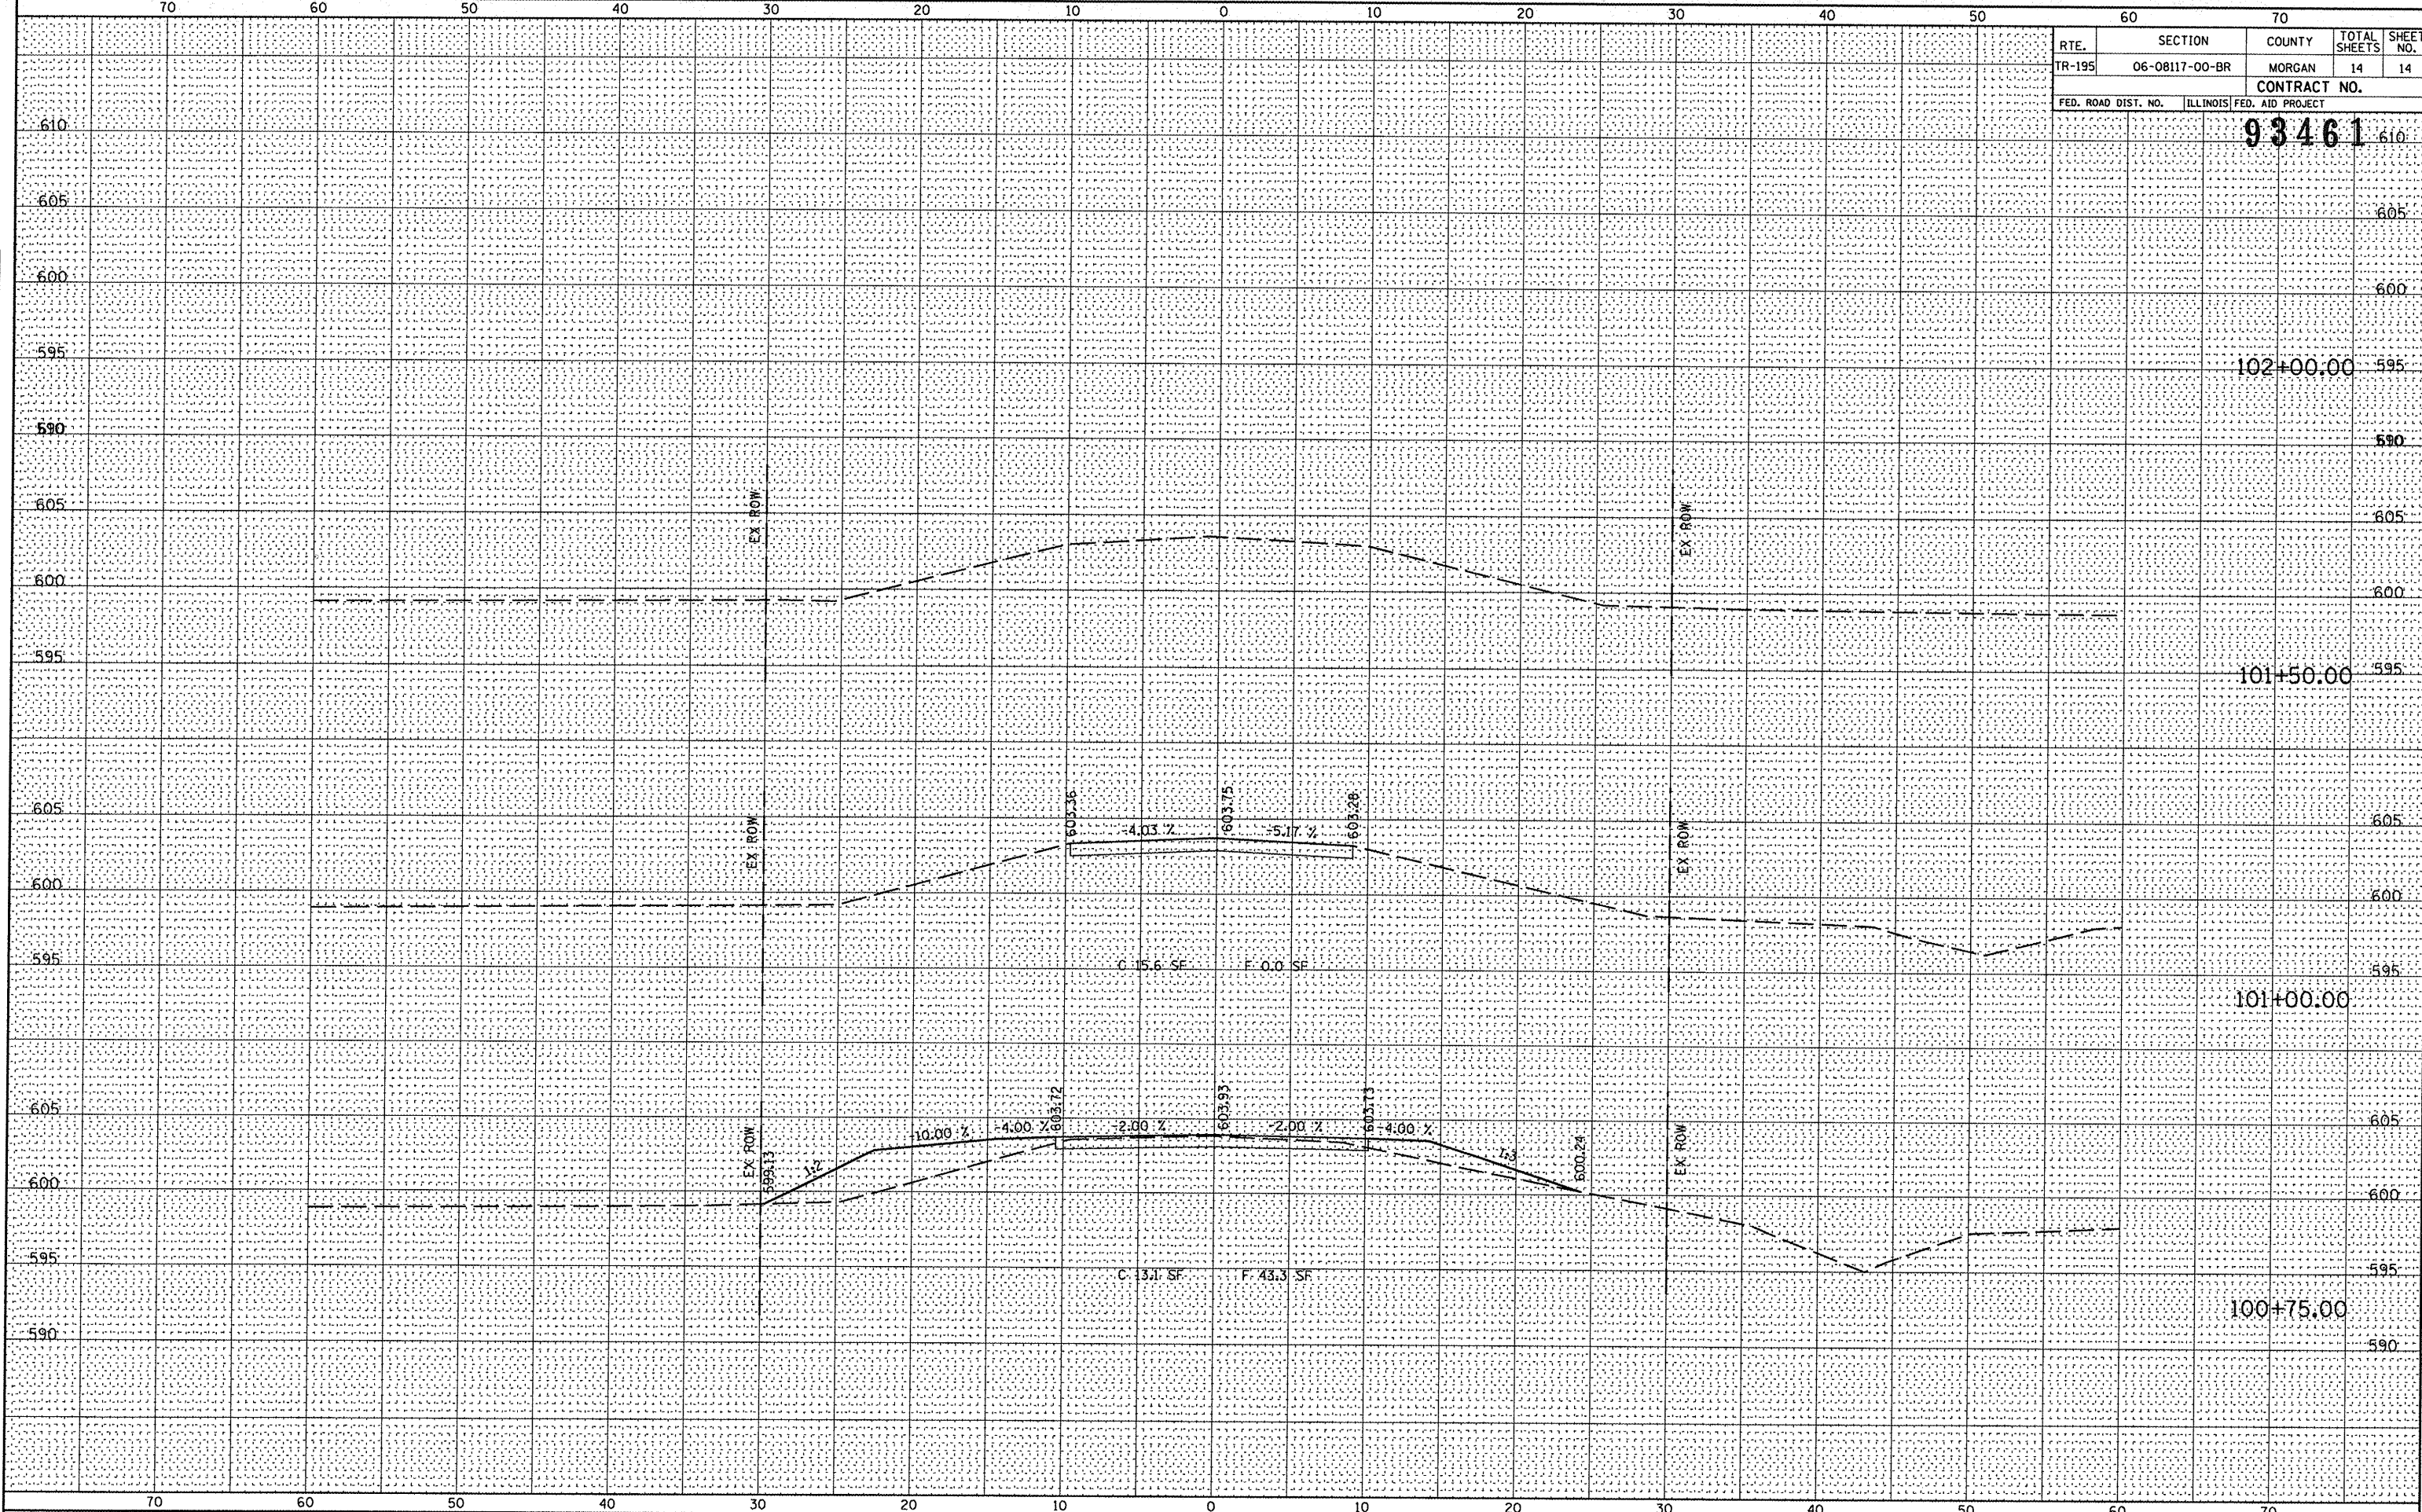

FILE NAME =
 P:\07a1789\Design\Plans\010-0141789 xsections sheets.dgn

USER NAME = *USER*	DESIGNED - MCM	REVISED -
	DRAWN - MCM	REVISED -
PLOT SCALE = 10.000' / IN.	CHECKED - RHB	REVISED -
PLOT DATE = 3/13/2008	DATE - JAN. 24, 2008	REVISED -

**STATE OF ILLINOIS
 DEPARTMENT OF TRANSPORTATION**

**CROSS SECTIONS
 WOODS LANE (TR-195)**

SCALE: 5'HZ/5'VT SHEET NO. 14 OF 14 SHEETS STA. 100+75.00 TO STA. 102+00.00

RTE.	SECTION	COUNTY	TOTAL SHEETS	SHEET NO.
TR-195	06-08117-00-BR	MORGAN	14	14
CONTRACT NO.				
93461				
FED. ROAD DIST. NO. ILLINOIS FED. AID PROJECT				