


ROUTE NO.	SECTION	COUNTY	TOTAL SHEETS	SHEET NO.
#	04-00001-00-BR	MACOUPIN	10	9
FED. ROAD DIST. NO. 7		ILLINOIS FED. AID PROJECT-		

\*JULIAN AVENUE

HORIZONTAL SCALE: 1" = 10'  
VERTICAL SCALE: 1" = 5'

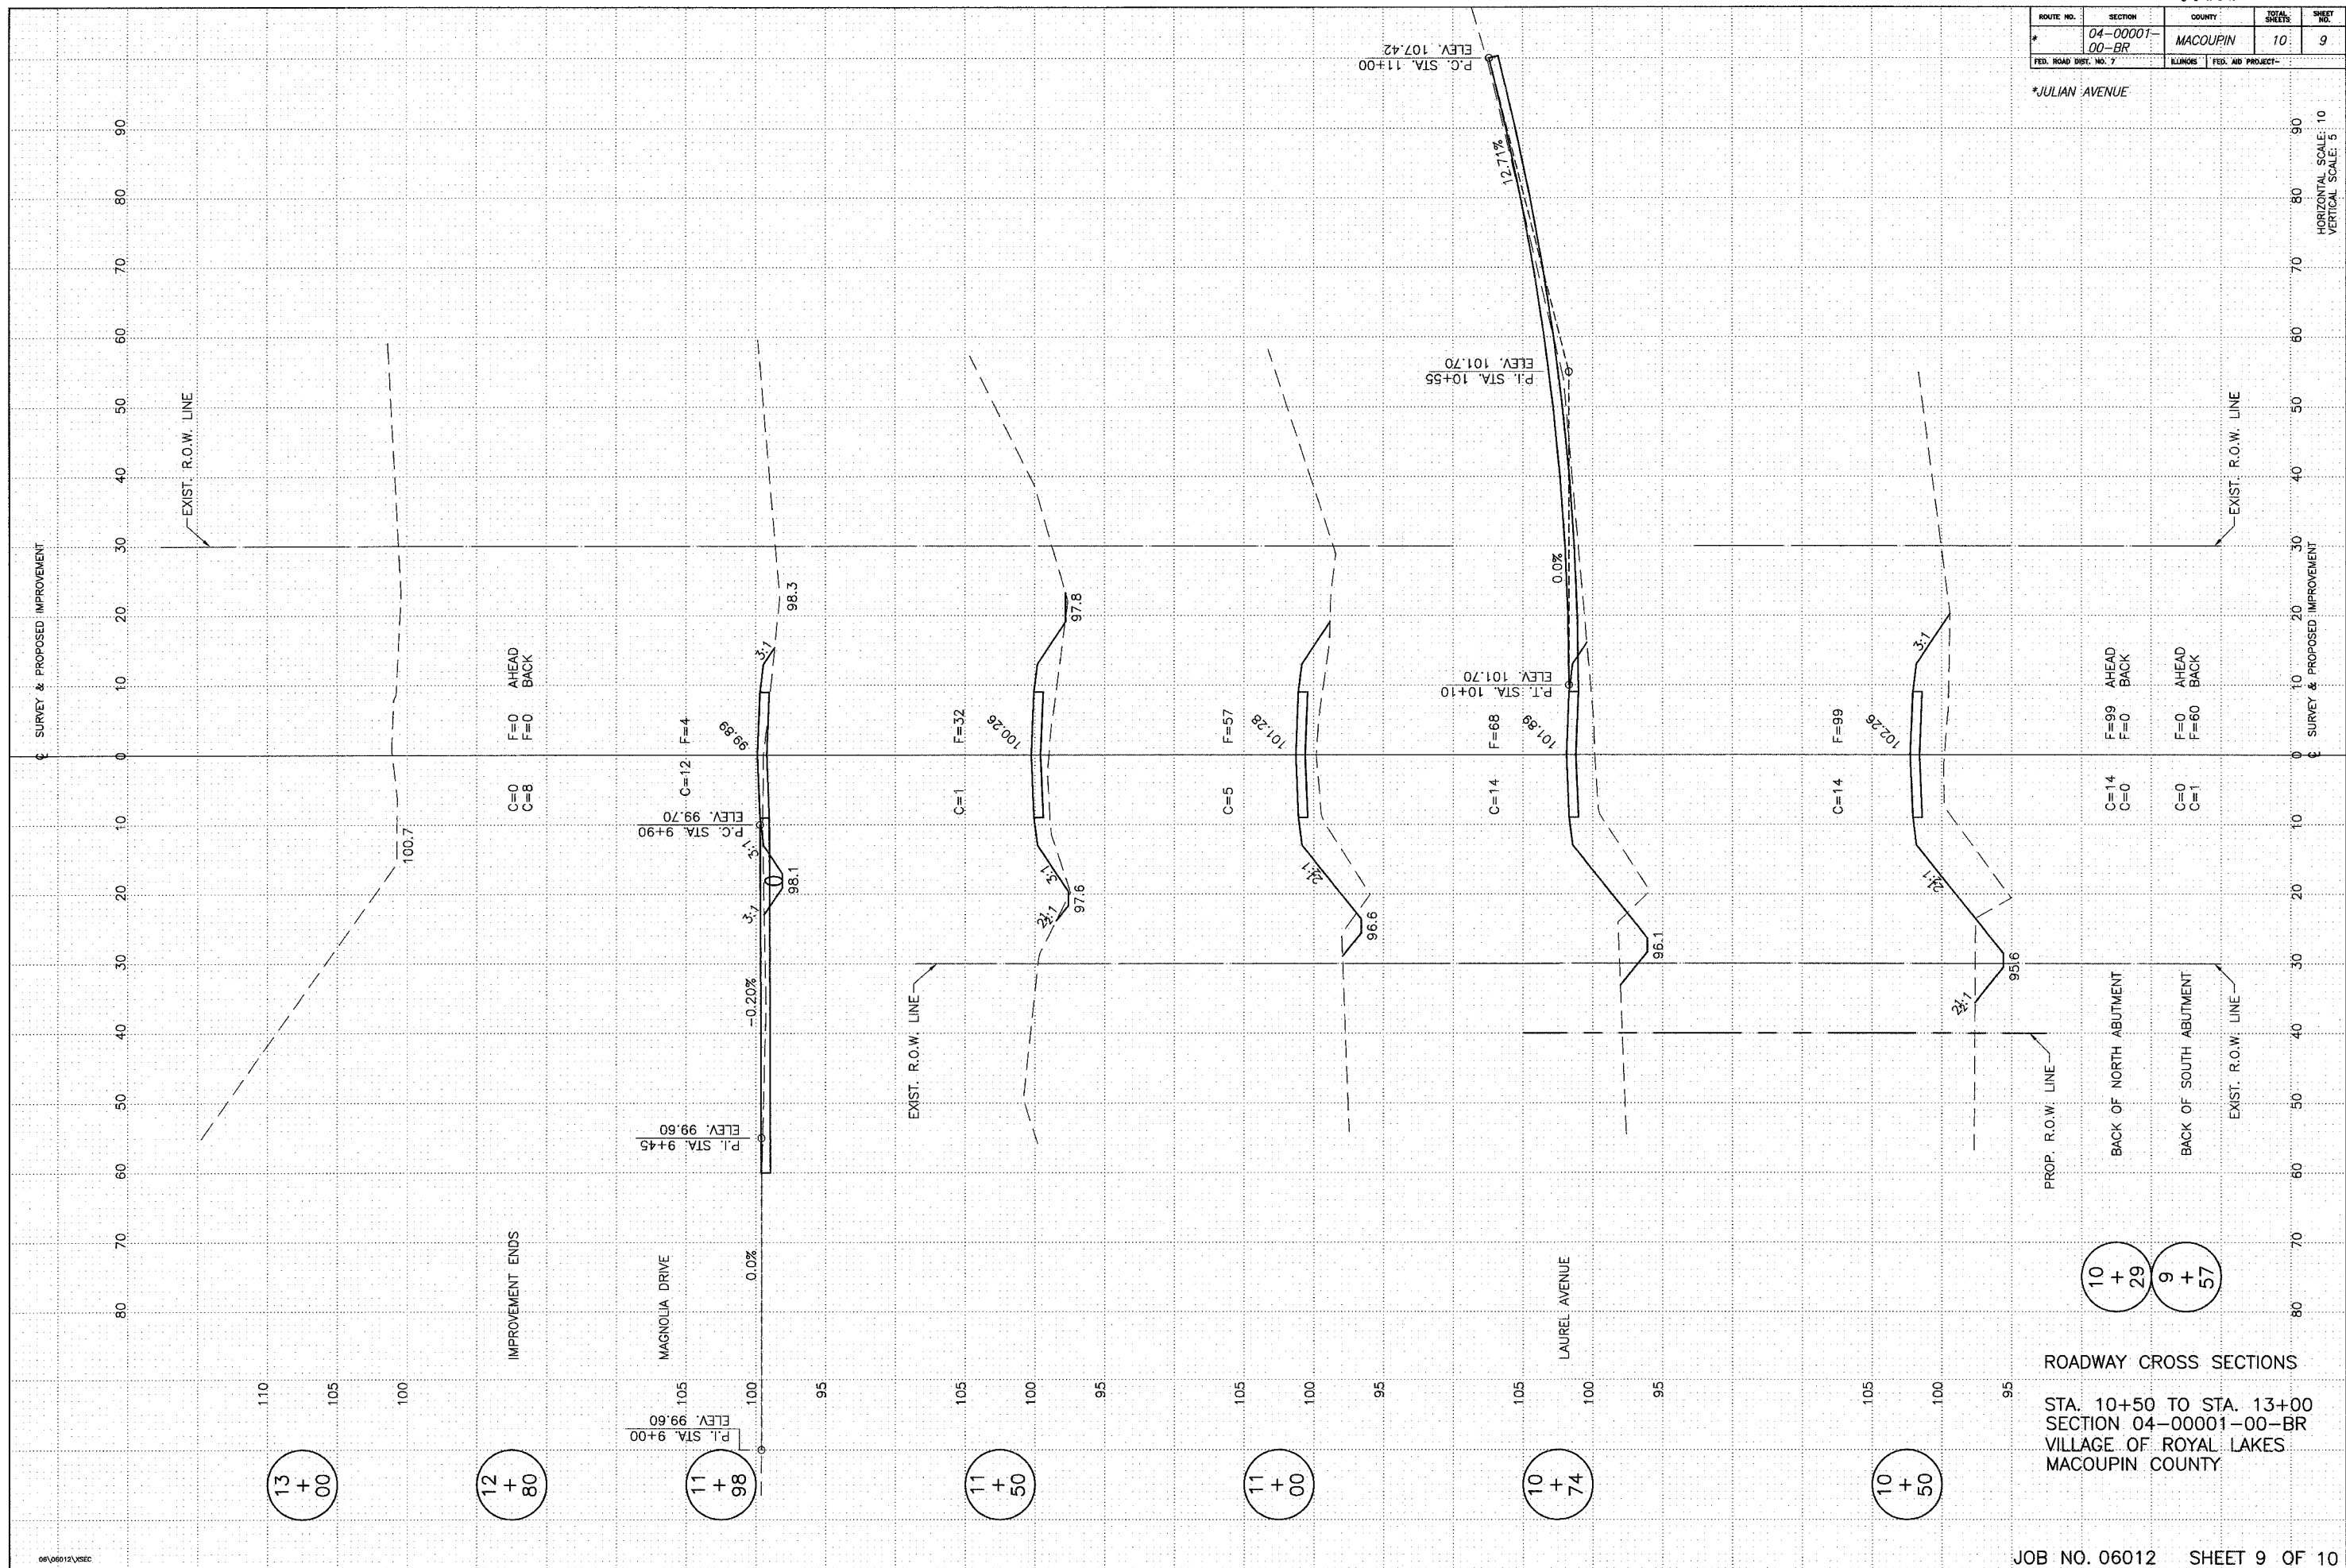

ROADWAY CROSS SECTIONS  
 STA. 10+50 TO STA. 13+00  
 SECTION 04-00001-00-BR  
 VILLAGE OF ROYAL LAKES  
 MACOUPIN COUNTY