
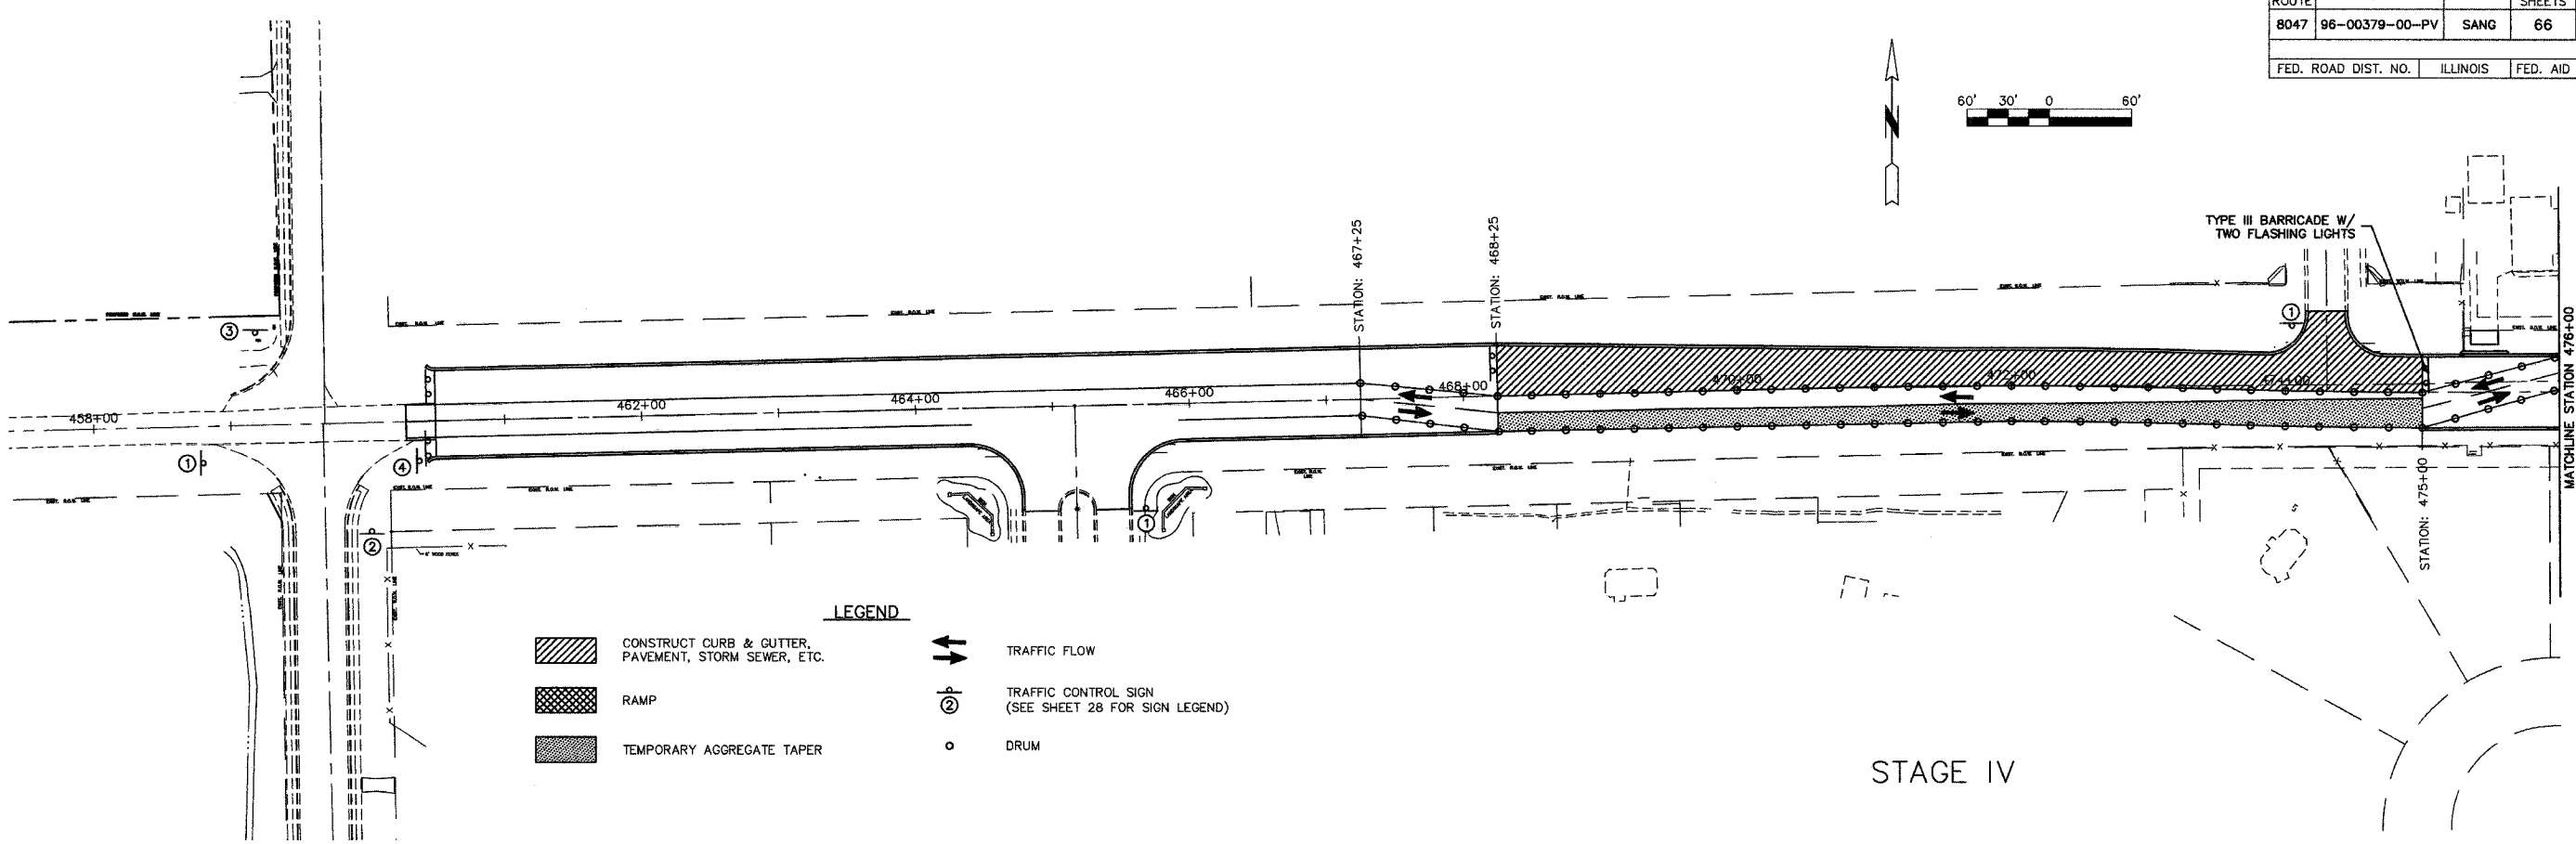



F.A.U. ROUTE	SECTION	COUNTY	TOTAL SHEETS	SHEET NO.
8047	96-00379-00-PV	SANG	66	27
FED. ROAD DIST. NO.		ILLINOIS	FED. AID PROJECT	

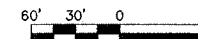

LEGEND

- CONSTRUCT CURB & GUTTER, PAVEMENT, STORM SEWER, ETC.
- RAMP
- TEMPORARY AGGREGATE TAPER
- TRAFFIC FLOW
- TRAFFIC CONTROL SIGN (SEE SHEET 28 FOR SIGN LEGEND)
- DRUM

STAGE IV

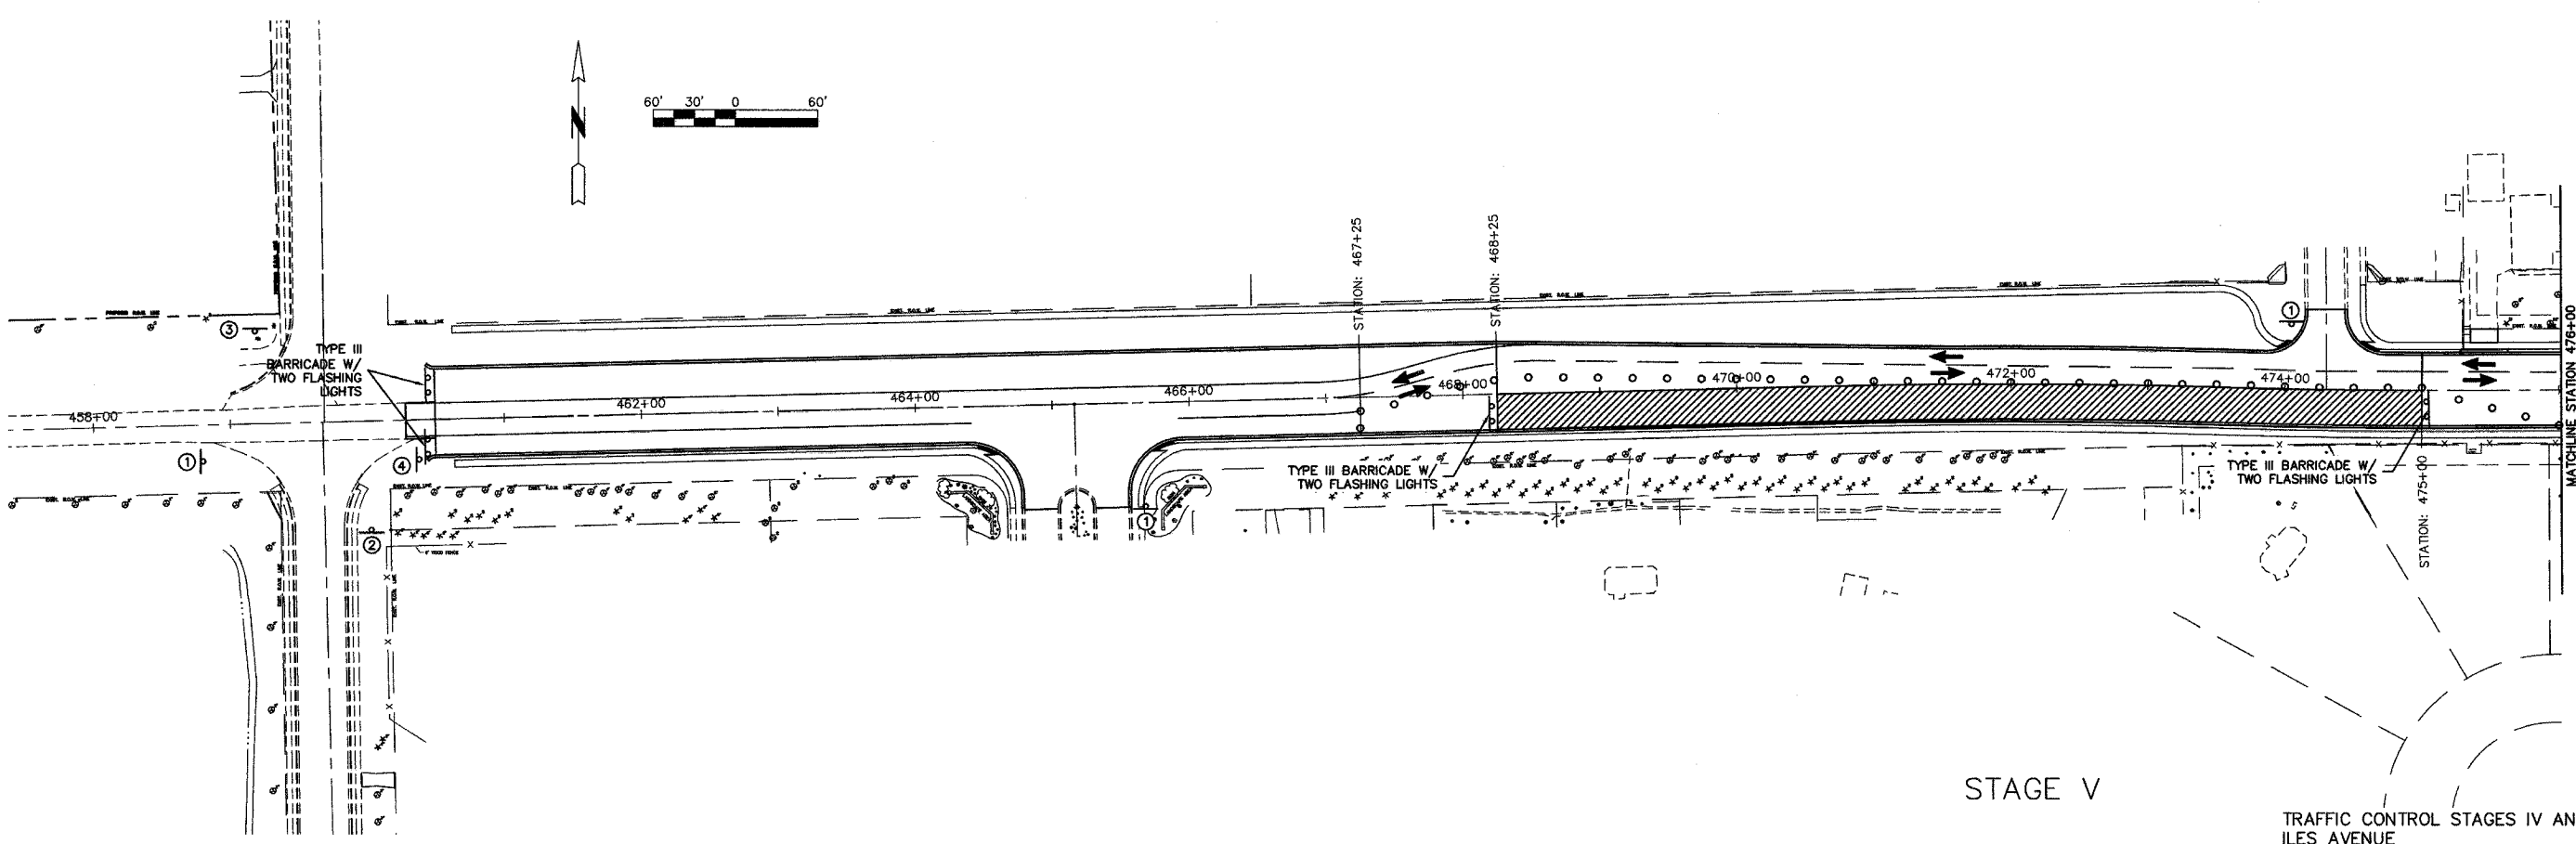

STAGE V

TRAFFIC CONTROL STAGES IV AND V
ILES AVENUE
SHEET 27 OF 66 SHEETS

Attached Rev(s) found at: X:\BIB (S:\BIB\VERSION)\CONPLANS_2007\11-TRAF-R1.dwg, 3/21/2008 2:42 PM, RPOITS, 1:1