
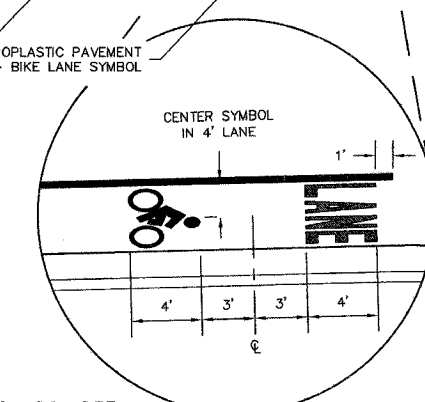
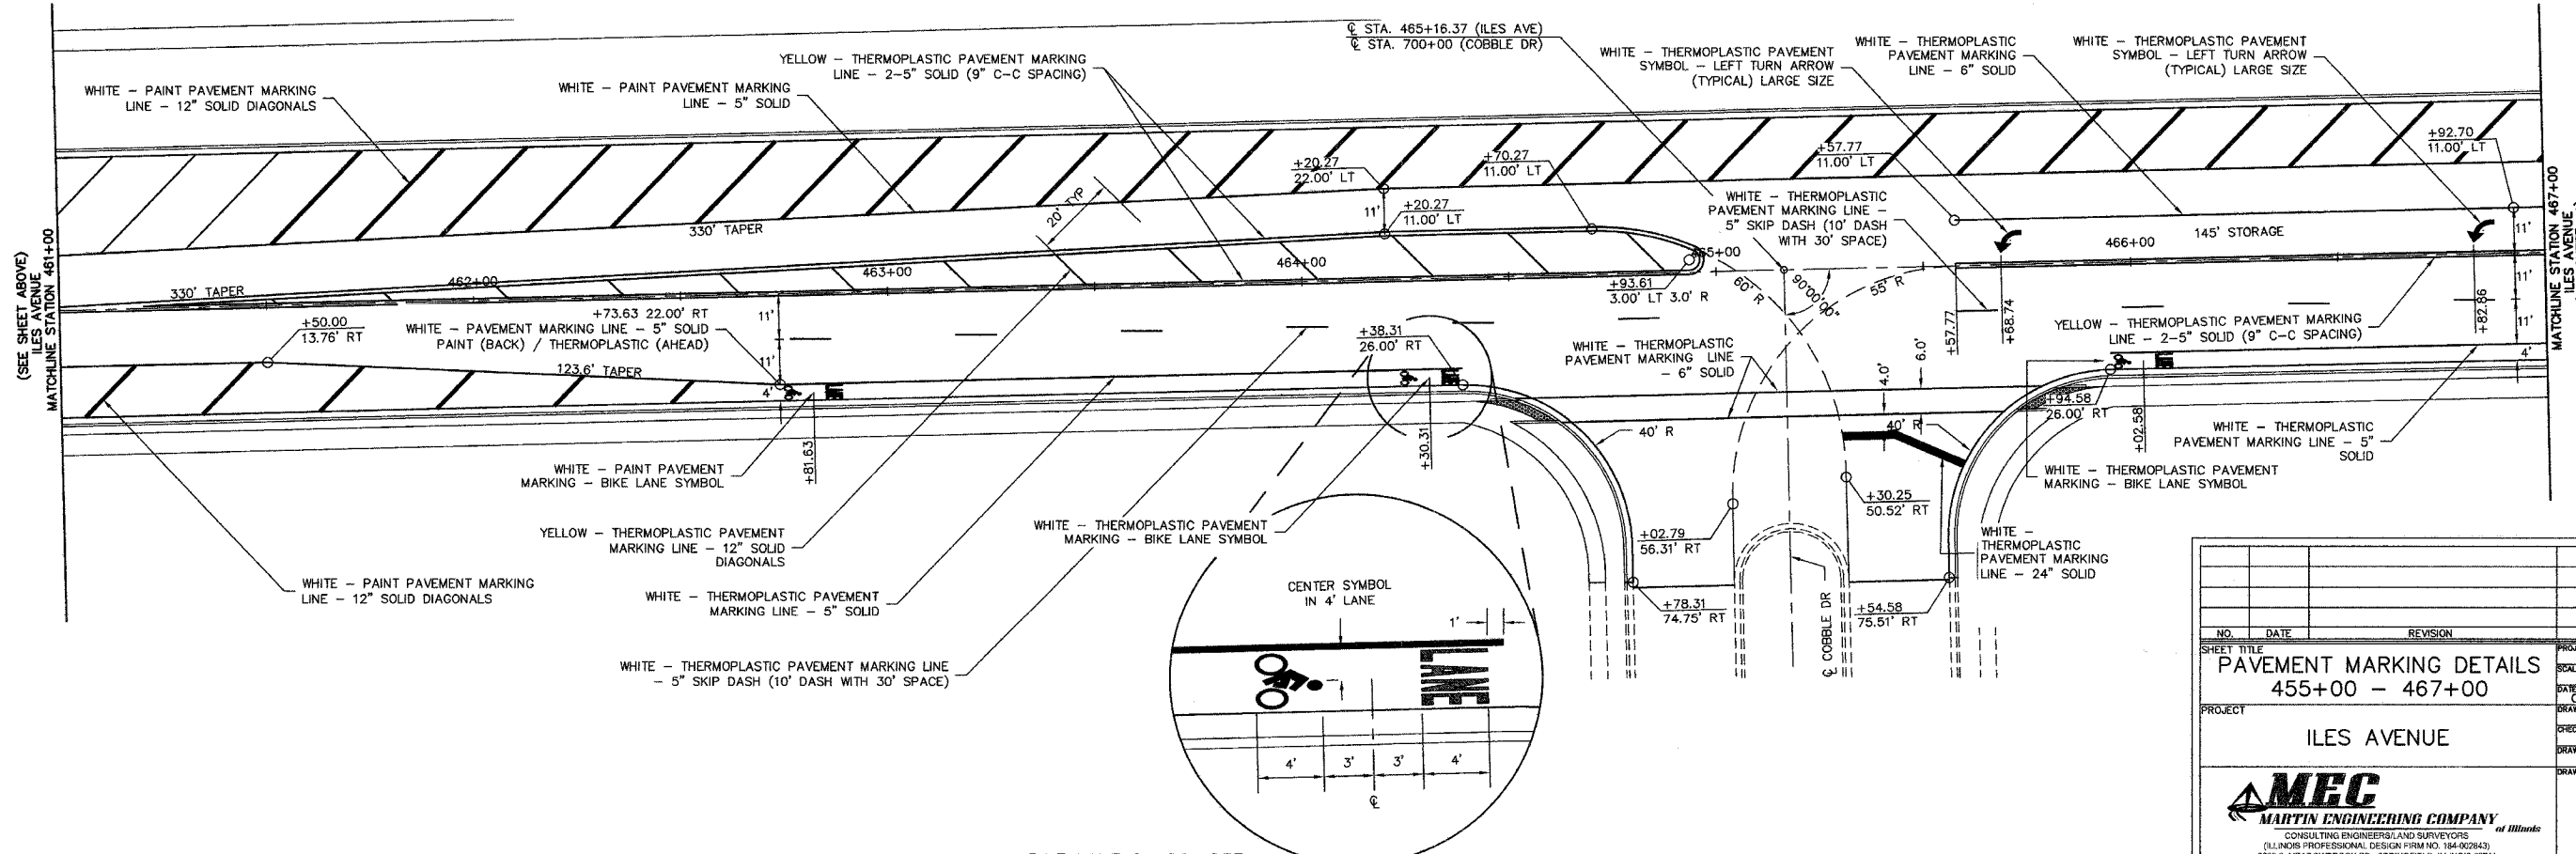


F.A.U. ROUTE	SECTION	COUNTY	TOTAL SHEETS	SHEET NO.
8047	96-00379-00-PV	SANG	66	39
STA. 455+00 TO STA. 467+00				
FED. ROAD DIST. NO.	ILLINOIS	FED. AID PROJECT		

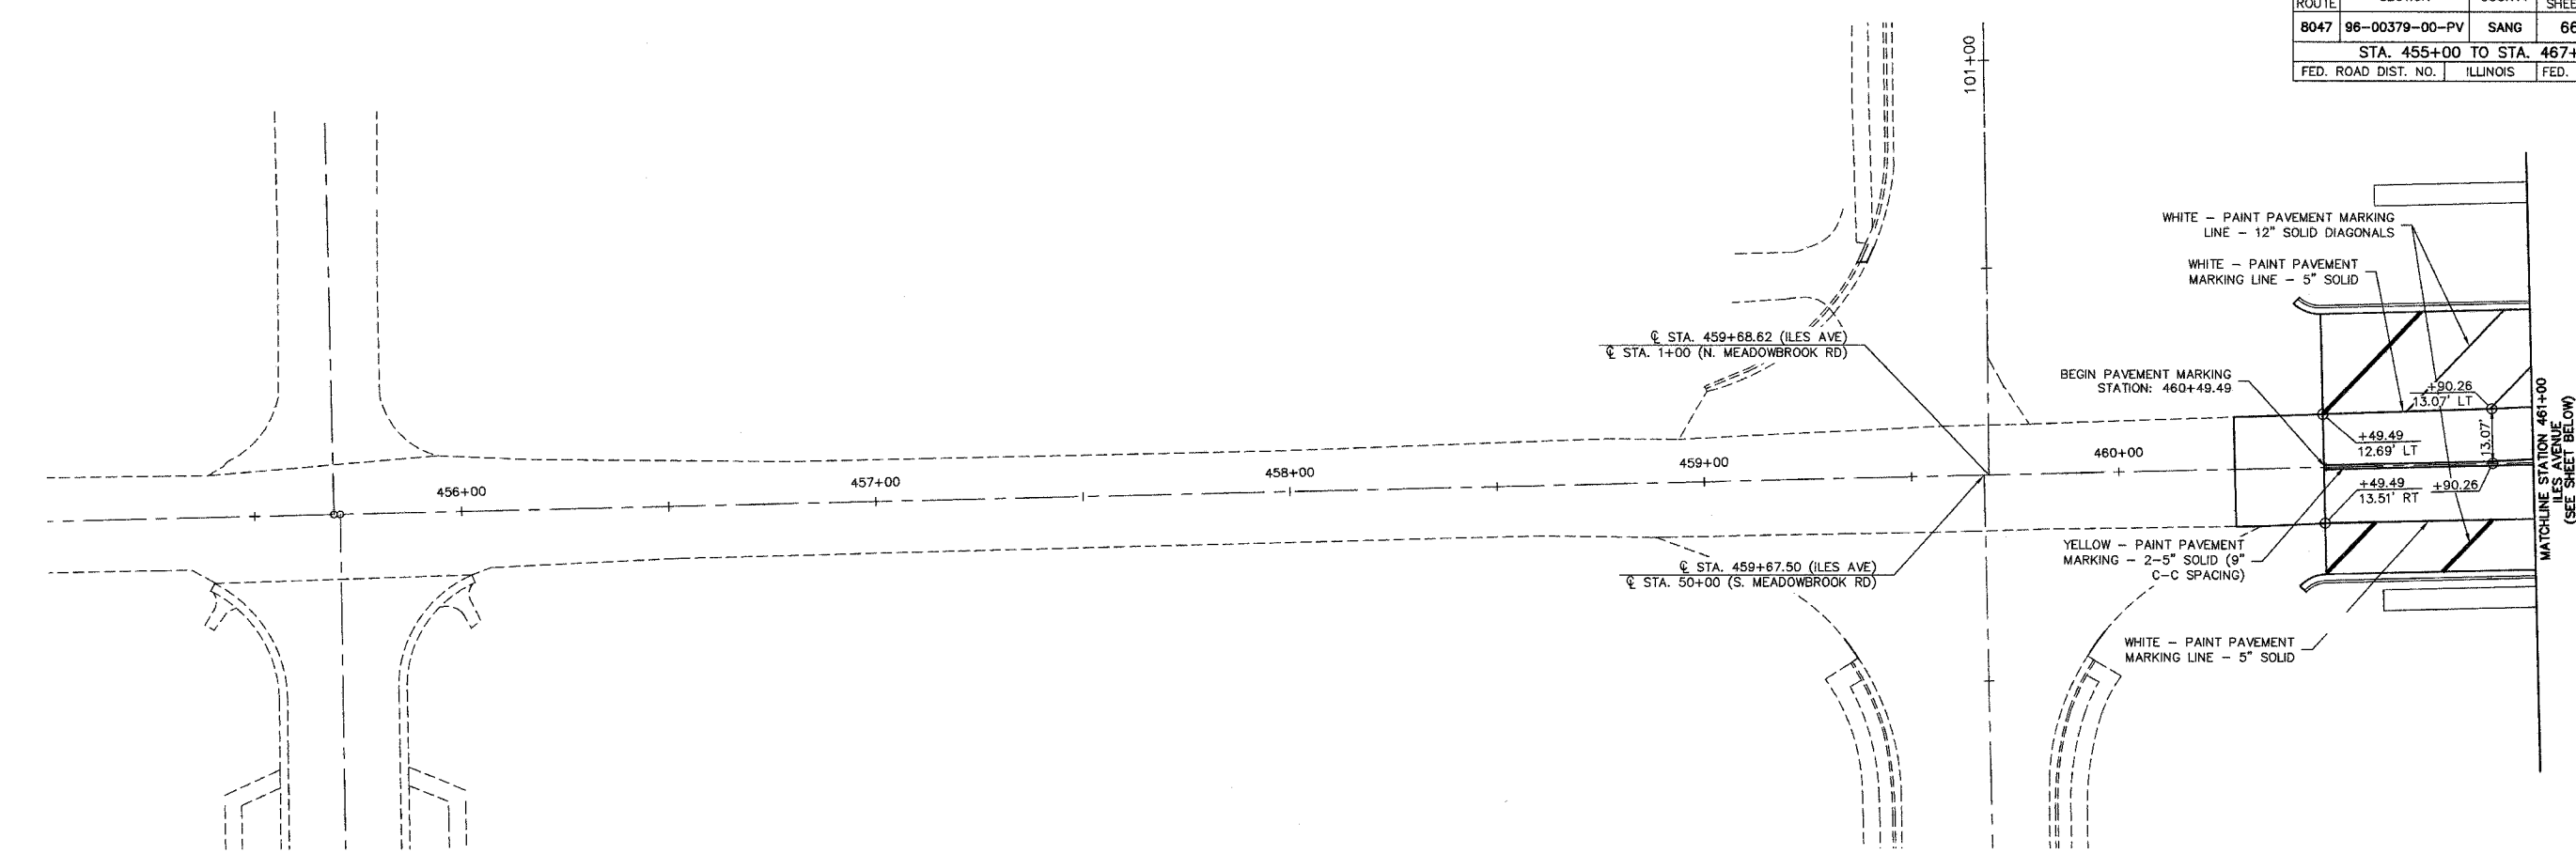

NO.	DATE	REVISION	BY

SHEET TITLE	PROJECT NO.	SCALE	DATE
PAVEMENT MARKING DETAILS	96100	1" = 20'	OCT. 2007
455+00 - 467+00			
PROJECT	DRAWN BY	CHECKED BY	DATE
ILES AVENUE	MEC	PBW	
	C-MRKG		

MARTIN ENGINEERING COMPANY of Illinois

CONSULTING ENGINEERS/LAND SURVEYORS
 (ILLINOIS PROFESSIONAL DESIGN FIRM NO. 184-02843)
 3223 S. MEADOWBROOK RD., SPRINGFIELD, ILLINOIS 62711
 Phone: (217) 698-8900, Fax: (217) 698-8922, E-Mail: meconat@martinengineeringco.com

39

OF 66 SHTS

Attached (None) Sheet of 1
 X-TITLE (C:\Users\mrt01\COMPLANS_2007\C-MRKG.dwg, 3/21/2008 9:53 AM, RPOTTS, 1:1)
 X-MODE (C:\Users\mrt01\COMPLANS_2007\C-MRKG.dwg)