
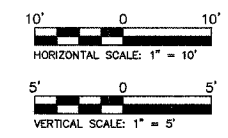


F.A.U. ROUTE	SECTION	COUNTY	TOTAL SHEETS	SHEET NO.
8047	96-00379-00-PV	SANG	66	57
STA. 476+50 TO STA. 478+10.17				
FED. ROAD DIST. NO.	ILLINOIS	FED. AID PROJECT		

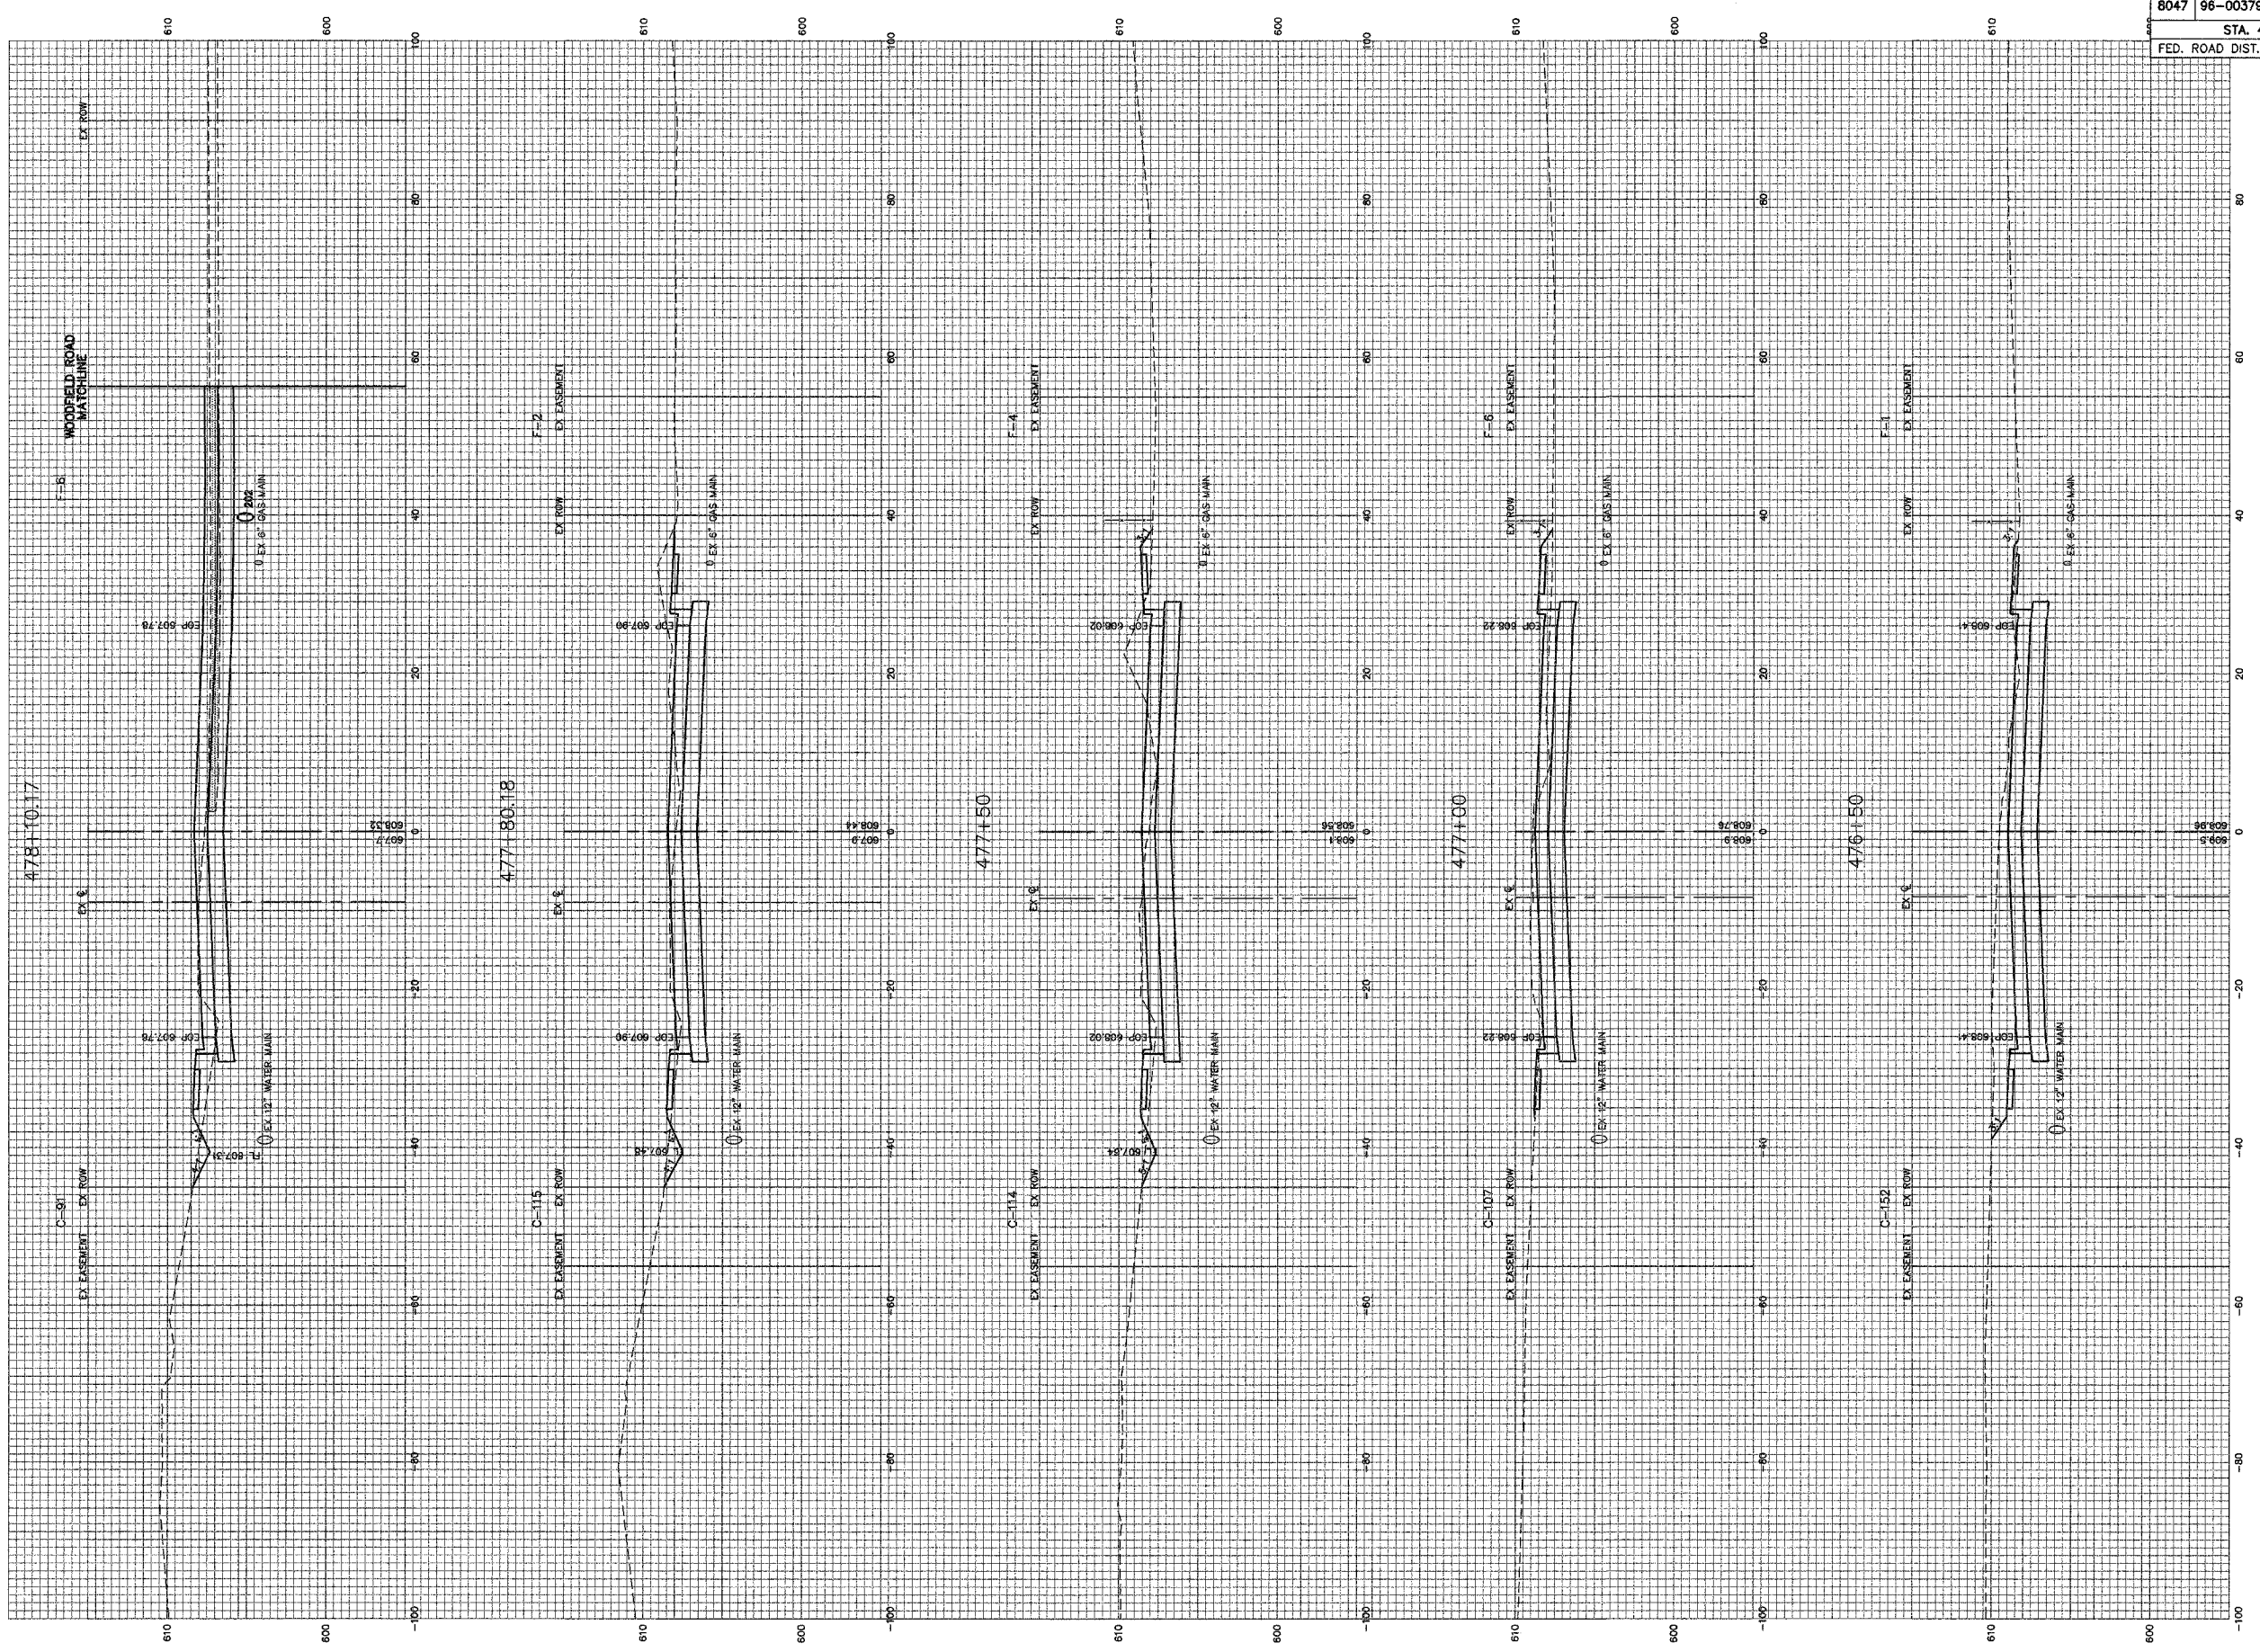

ILES AVENUE (FAU 8047) STA. 476+50 TO STA. 478+10.17

Attached: 2/6/08 Rev. of 1: X-TRK (C:\Users\jrb\Documents\CONPLANS\_2007\X-TRK.dwg)