
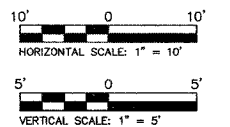


F.A.U. ROUTE	SECTION	COUNTY	TOTAL SHEETS	SHEET NO.
8047	96-00379-00-PV	SANG	66	58
STA. 478+26.92 TO STA. 480+00				
FED. ROAD DIST. NO.	ILLINOIS	FED. AID PROJECT		

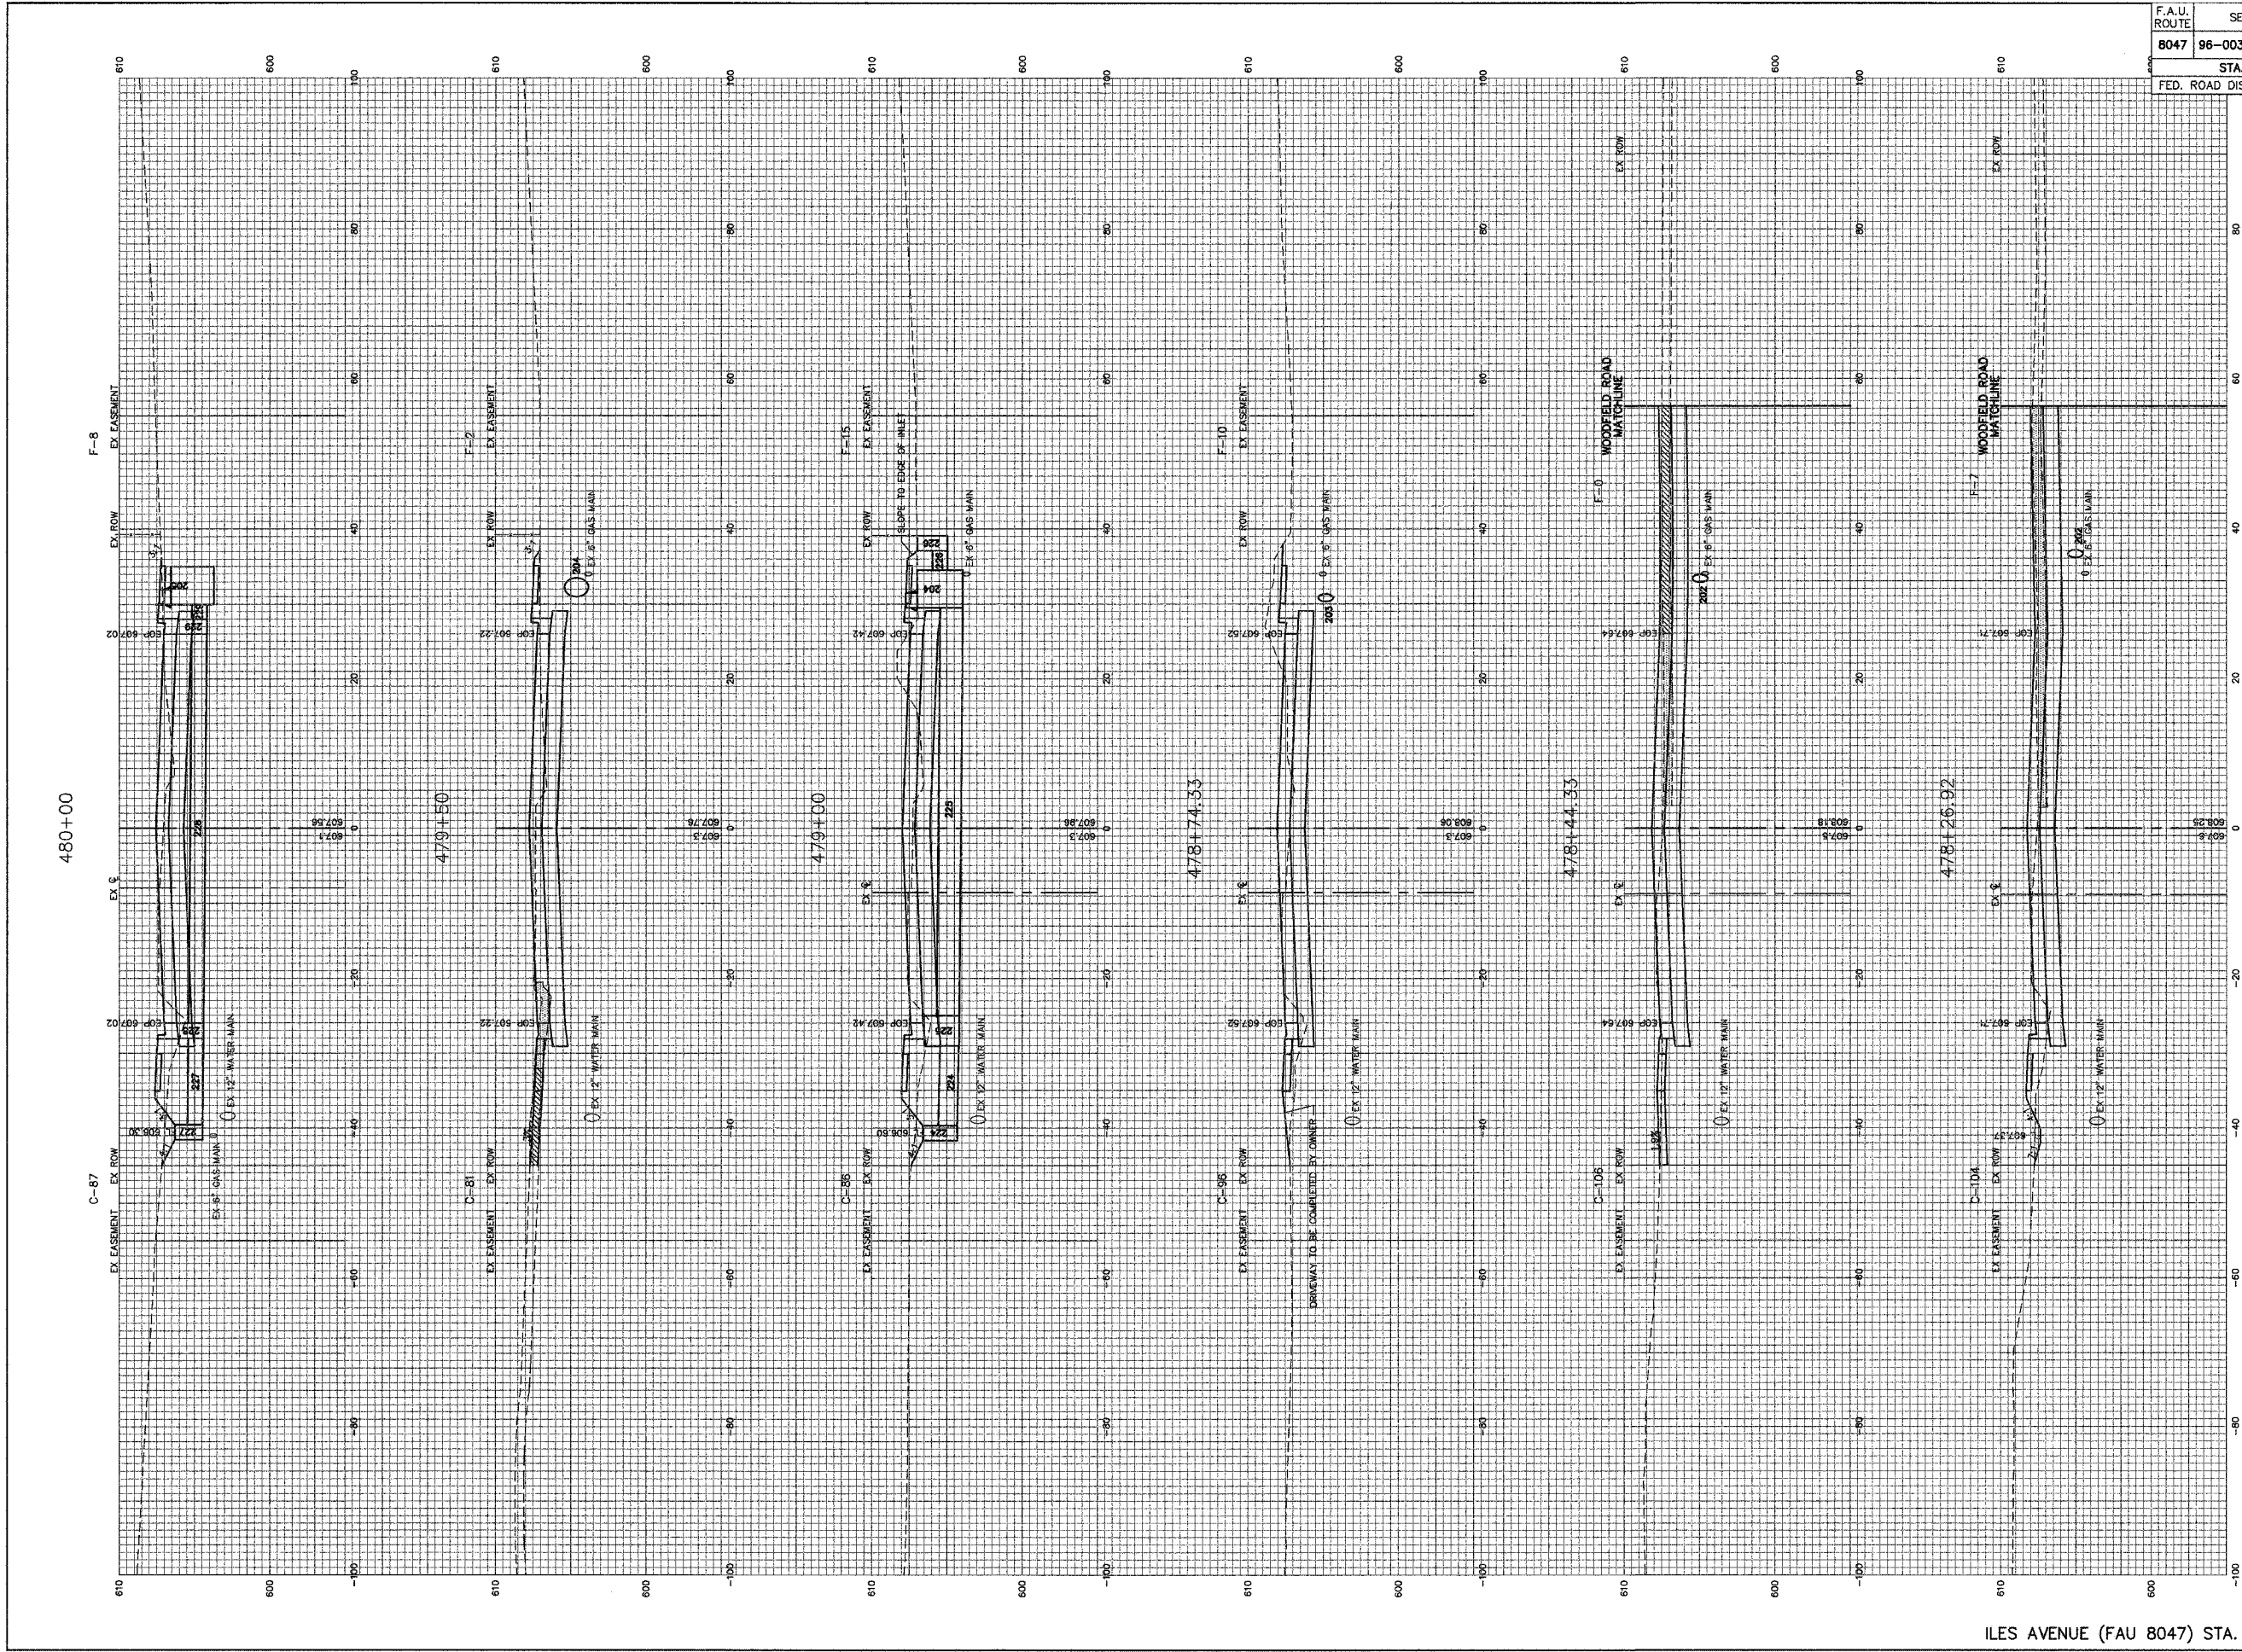

Attached: VEG, Rev. of 1, 4-TRK (C:\NA\1010\CONPLANS_2007\1-TRK.dwg)