
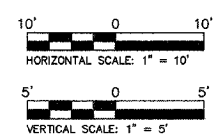


F.A.U. ROUTE	SECTION	COUNTY	TOTAL SHEETS	SHEET NO.
8047	96-00379-00-PV	SANG	66	61
STA. 483+50 TO STA. 485+00				
FED. ROAD DIST. NO.	ILLINOIS	FED. AID PROJECT		

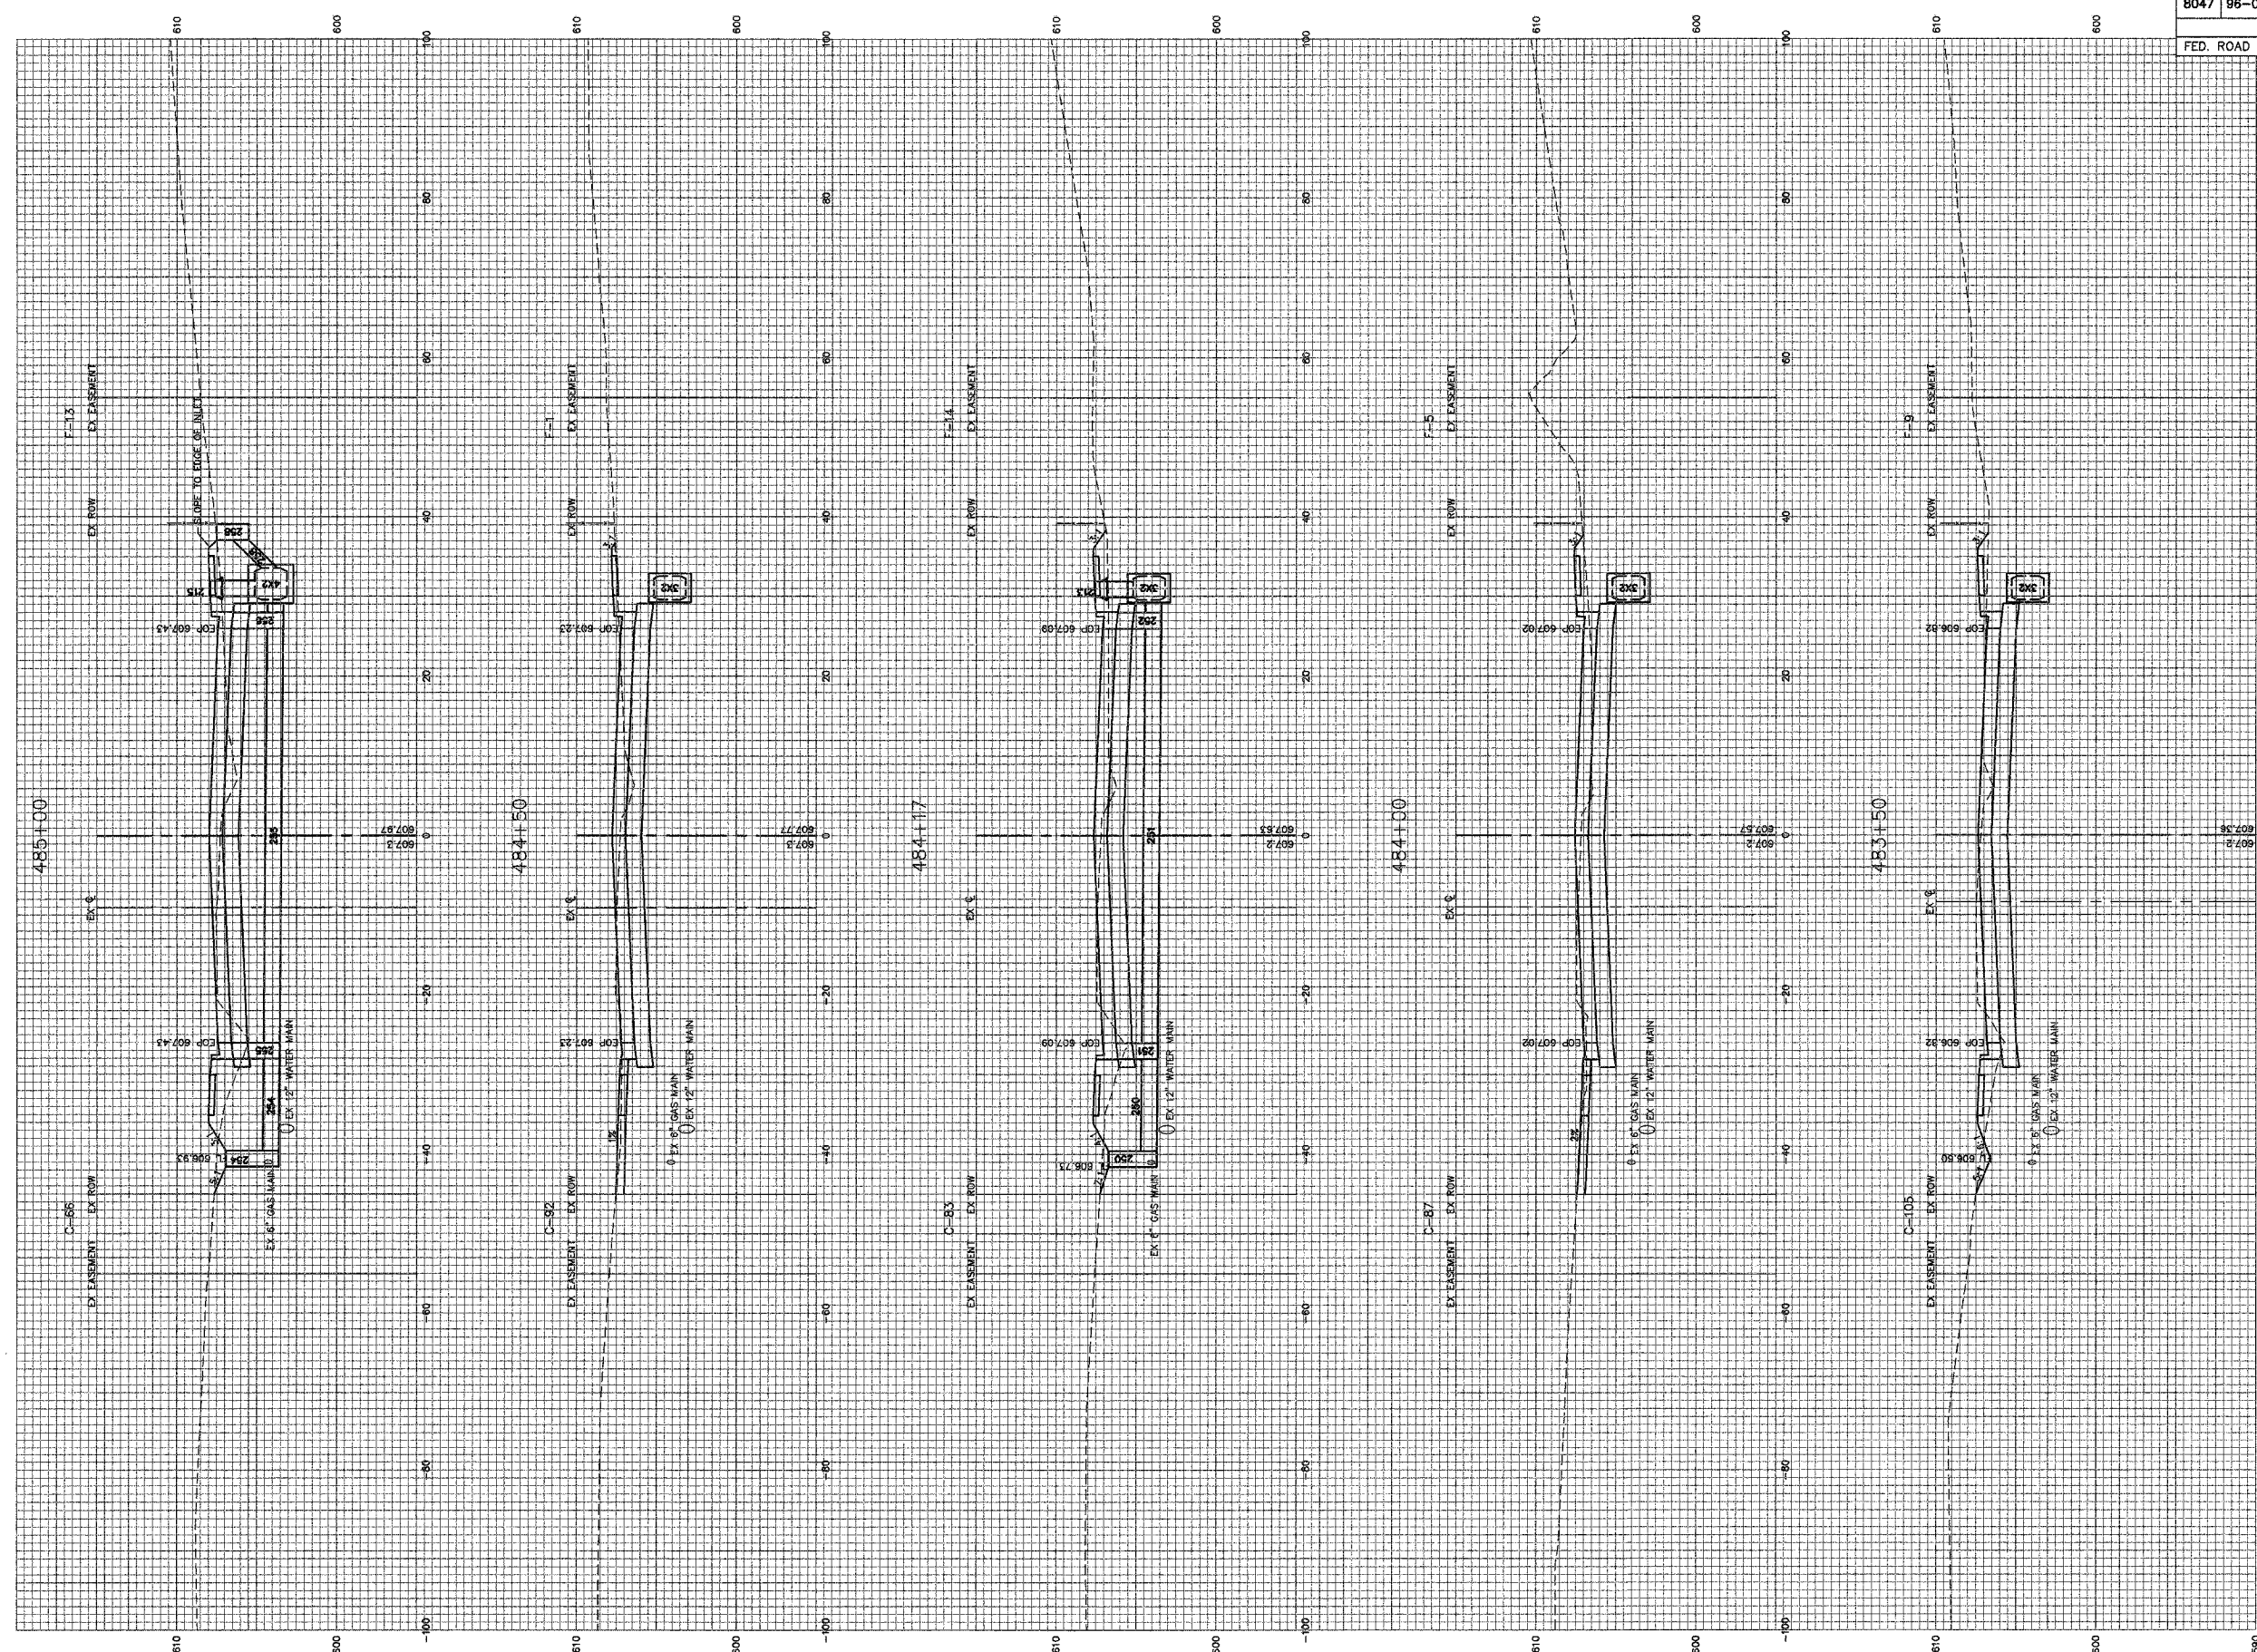

ILES AVENUE (FAU 8047) STA. 483+50 TO STA. 485+00

M:\Jobs\96100\CONPLANS_2007\C-XSEC-R2.dwg, STA. 483+50 TO STA. 485+00, 3/21/2008 10:31 AM, RPOTTS, 1:1