
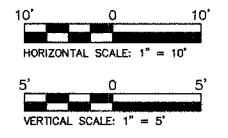


F.A.U. ROUTE	SECTION	COUNTY	TOTAL SHEETS	SHEET NO.
8047	96-00379-00-PV	SANG	66	62
STA. 485+50 TO STA. 486+82.85				
FED. ROAD DIST. NO.	ILLINOIS	FED. AID PROJECT		

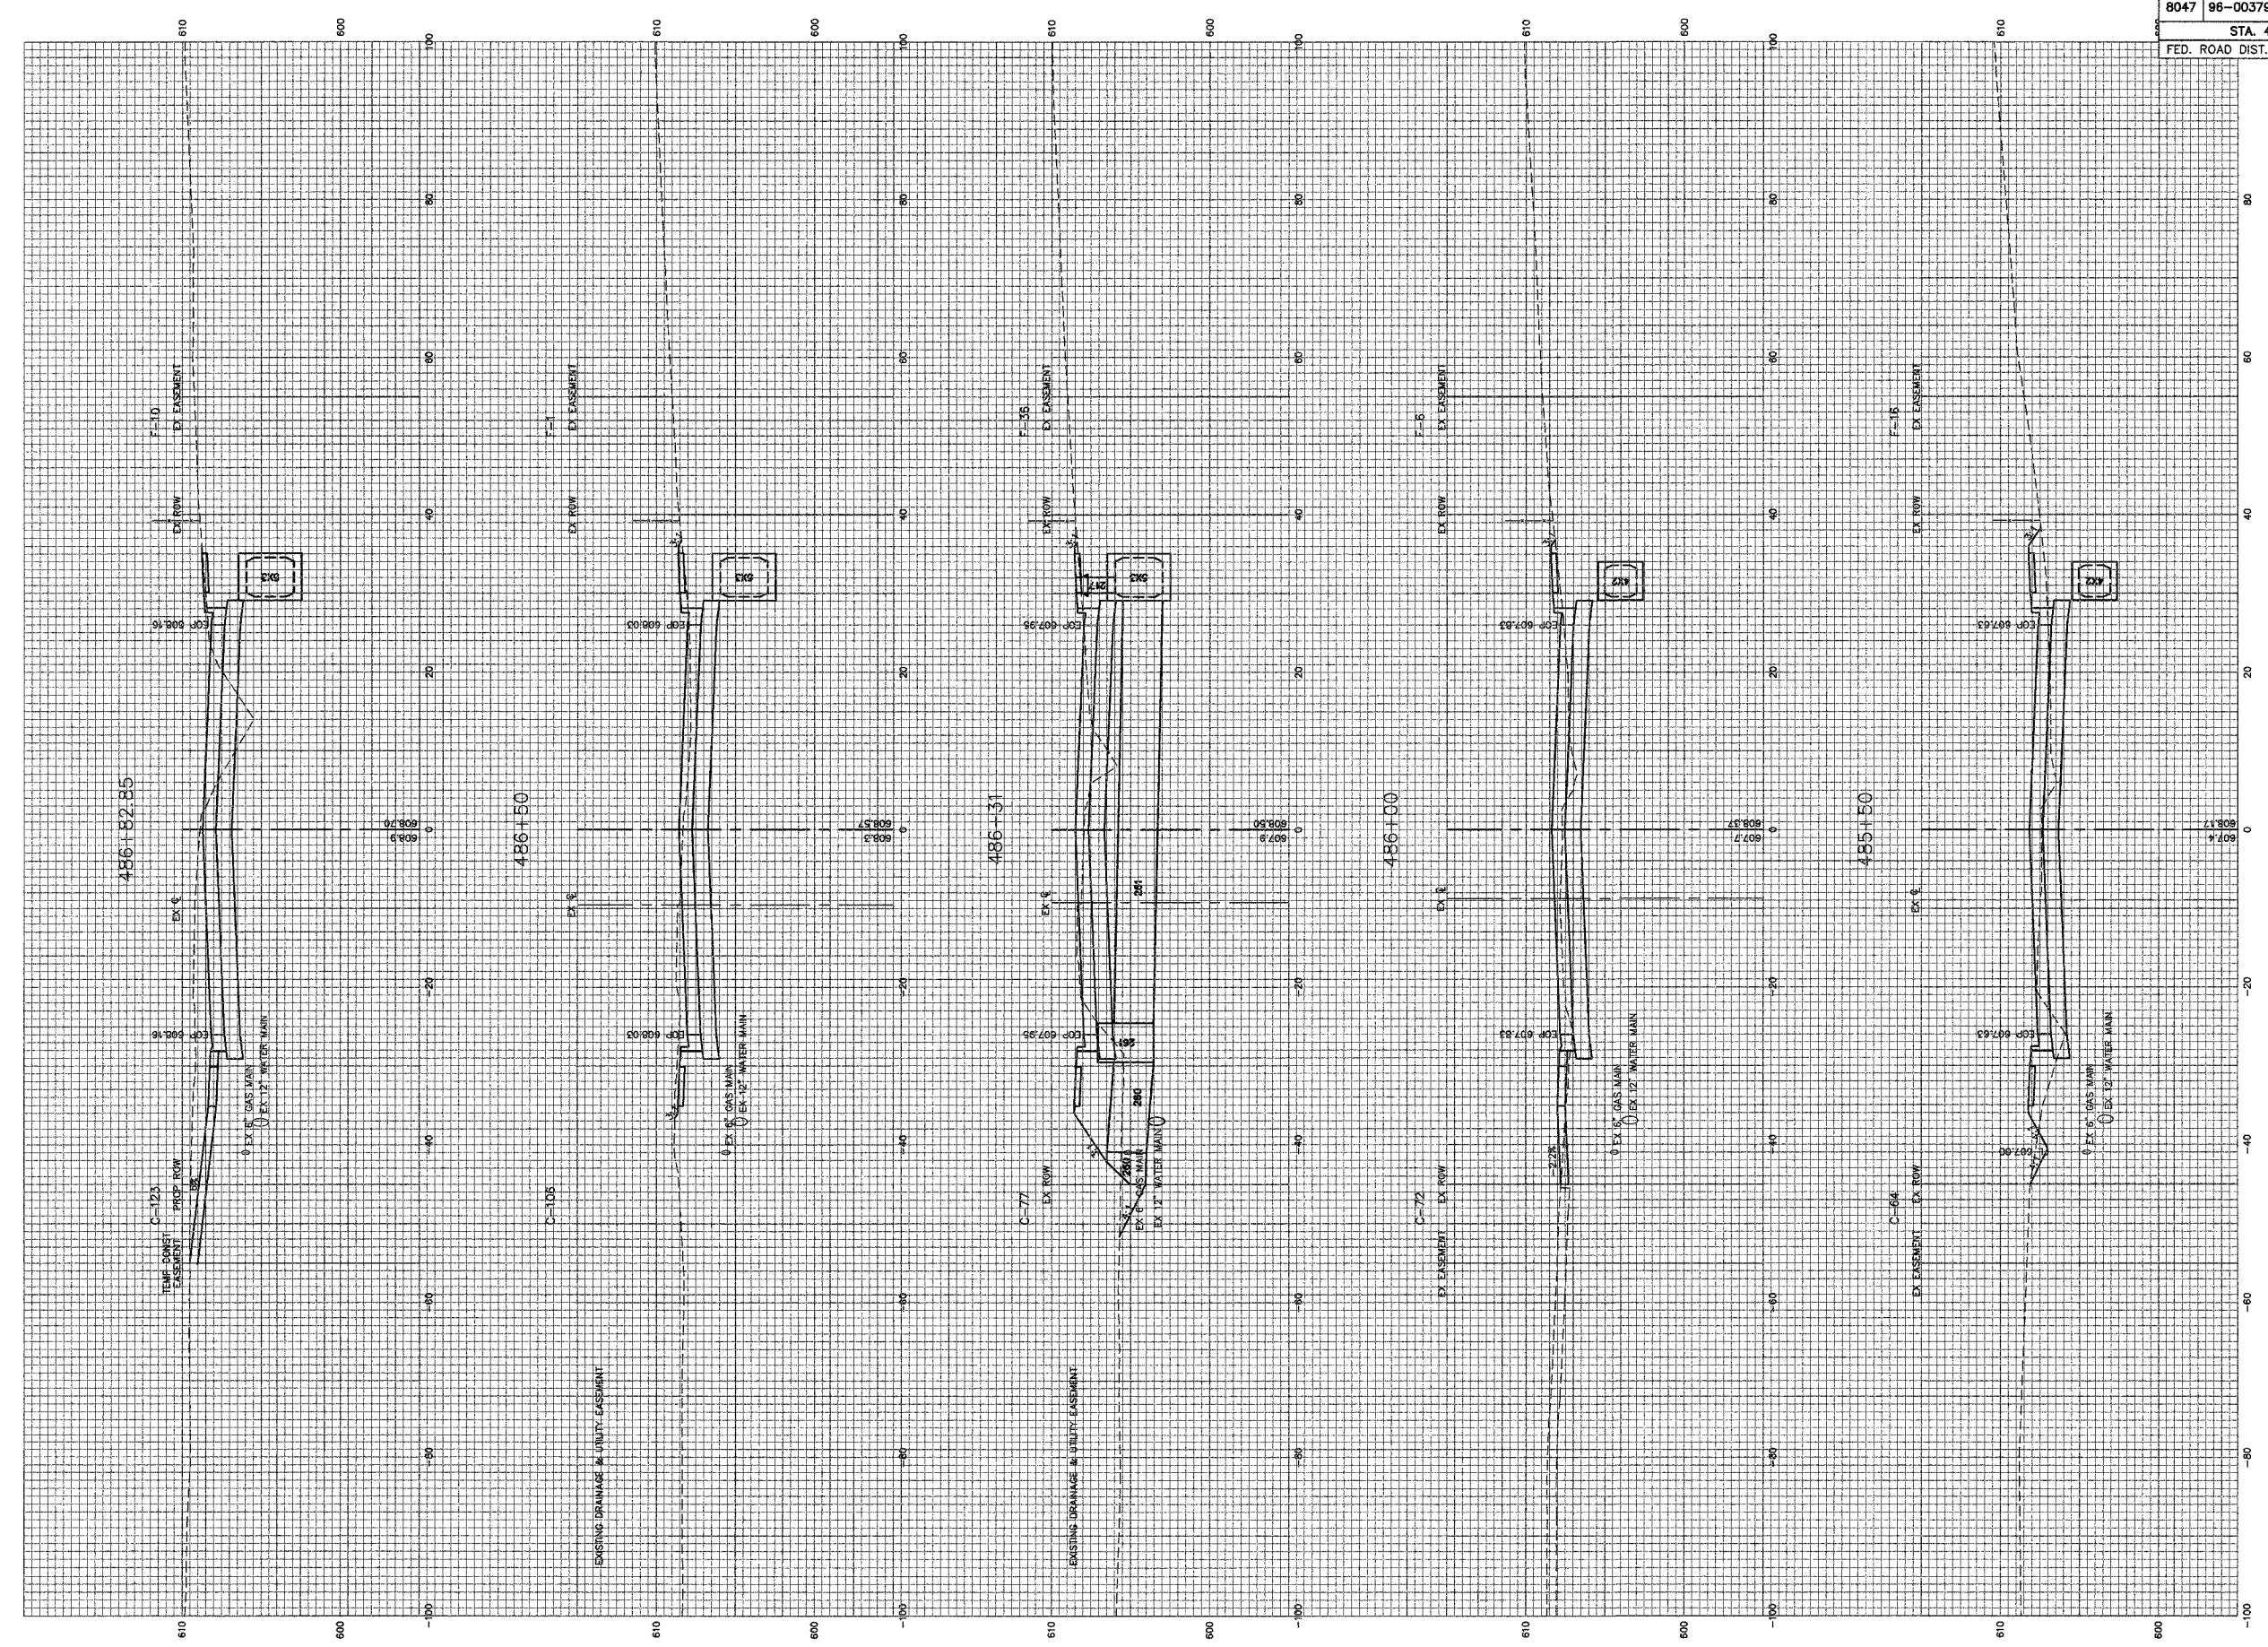

Attached: 2/26/08 Plan 41  
2-TBLK (S:\VIA\10107\CONPLANS\_2007\1-TBLK.dwg)