



FAU	SECTION	COUNTY	TOTAL SHEETS	SHEET NO.
7998	97-00030-06-WR	SANGAMON	117	19
FED. ROAD DIST. NO.		ILLINOIS	FED. AID PROJECT	

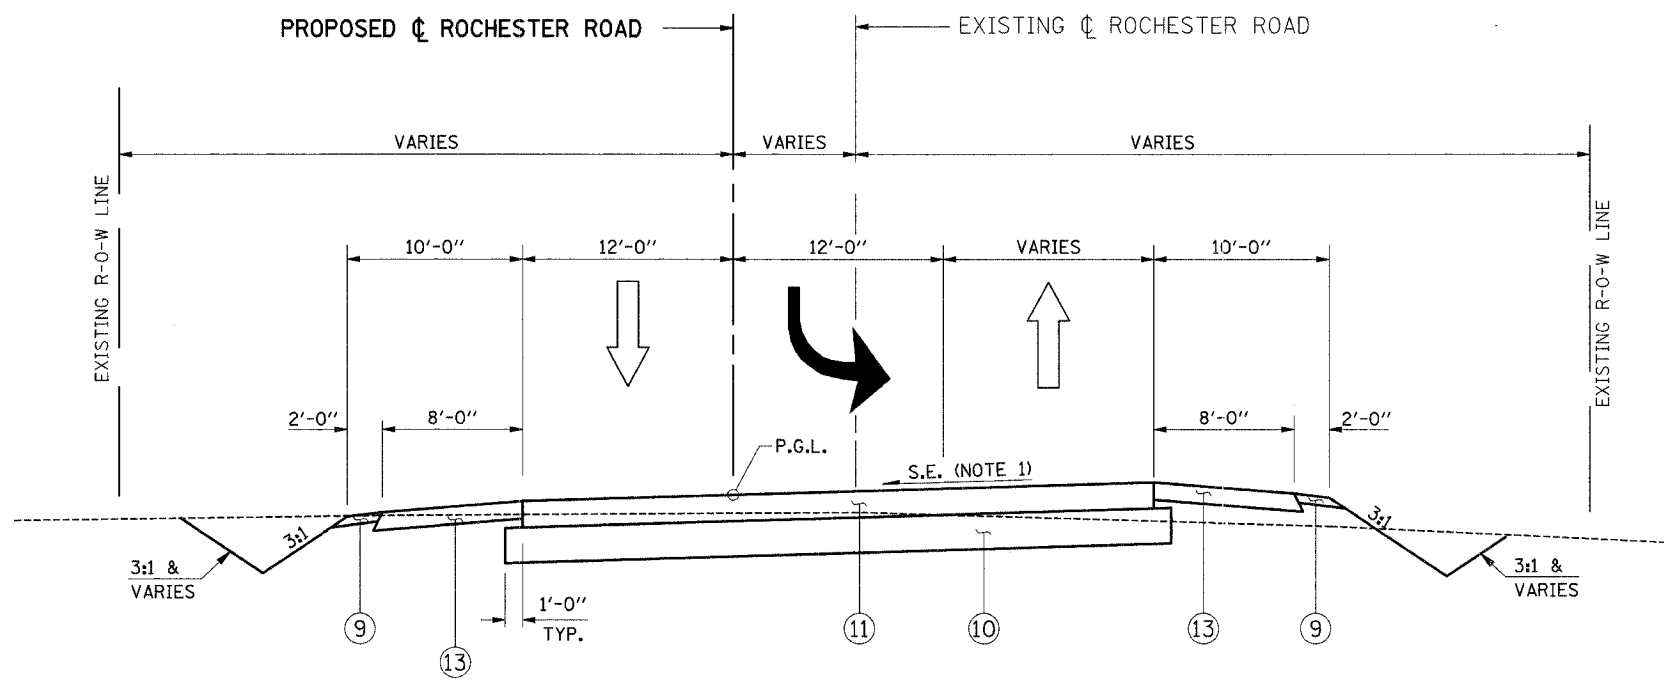


PROPOSED TYPICAL SECTION - SUPERELEVATED
STA. 100+24.00 TO STA. 103+00.00

- LEGEND**
- ① EX AGGREGATE SHOULDER
 - ② EX BITUMINOUS SHOULDER
 - ③ EX SUB-BASE
 - ④ EX BITUMINOUS OVERLAY
 - ⑤ HOT-MIX ASPHALT SURFACE REMOVAL, VARIABLE DEPTH
 - ⑥ LEVELING BINDER (MACHINE METHOD), N50 (1 3/4")
 - ⑦ HOT-MIX ASPHALT SURFACE COURSE, MIX "D", N50 (1 1/2")
 - ⑧ STRIP REFLECTIVE CRACK CONTROL TREATMENT
 - ⑨ AGGREGATE SHOULDERS, TYPE B
 - ⑩ PROCESSING MODIFIED SOIL 12"
 - ⑪ HOT-MIX ASPHALT PAVEMENT (FULL-DEPTH), 11" SEE "FULL-DEPTH CONSTRUCTION DETAIL"
 - ⑫ COMBINATION CONCRETE CURB AND GUTTER, TYPE B-6.24
 - ⑬ HOT-MIX ASPHALT SHOULDERS, 6"
 - ⑭ AGGREGATE BASE COURSE, TYPE A, 4"
 - ⑮ BASE COURSE WIDENING (8")

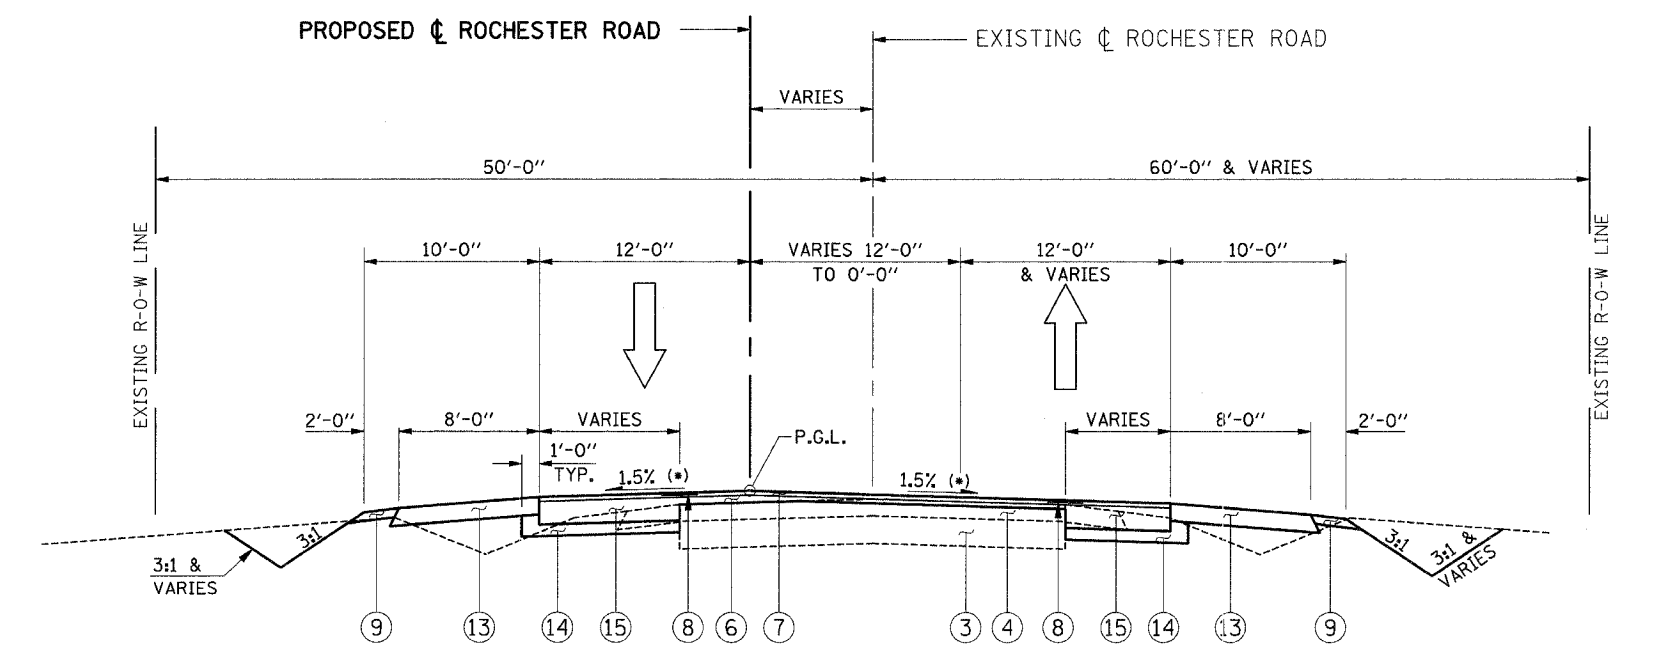

PROPOSED TYPICAL SECTION - SUPERELEVATED TO NORMAL CROWN
STA. 103+00.00 TO STA. 109+95.00 (* FULL S.E. = 5.6%)

NOTE
1. SEE ROADWAY PLAN SHEETS FOR SUPERELEVATION RATES AND TRANSITION LENGTHS

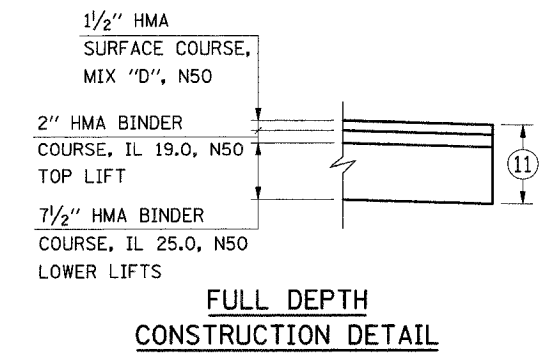

ie consultants
IE CONSULTANTS, INC.
6420 SOUTH SIXTH STREET
SPRINGFIELD, ILLINOIS 62712
TEL. (217) 529-8027
FAX (217) 529-4543
IESPRINGFIELD@IE-CONSULTANTS.COM
WWW.IE-CONSULTANTS.COM

PROPOSED TYPICAL SECTIONS

DESIGNED BY:	DRAWN BY:	CHECKED BY:	DATE:
JEB	AAD	CMS	4/4/08