


P.A.U. R.T.E.	SECTION	COUNTY	TOTAL SHEETS	SHEET NO.
7998	97-00030-06-WR	SANGAMON	117	25
STA.		TO STA.		
FED. ROAD DIST. NO.		ILLINOIS	FED. AID PROJECT	

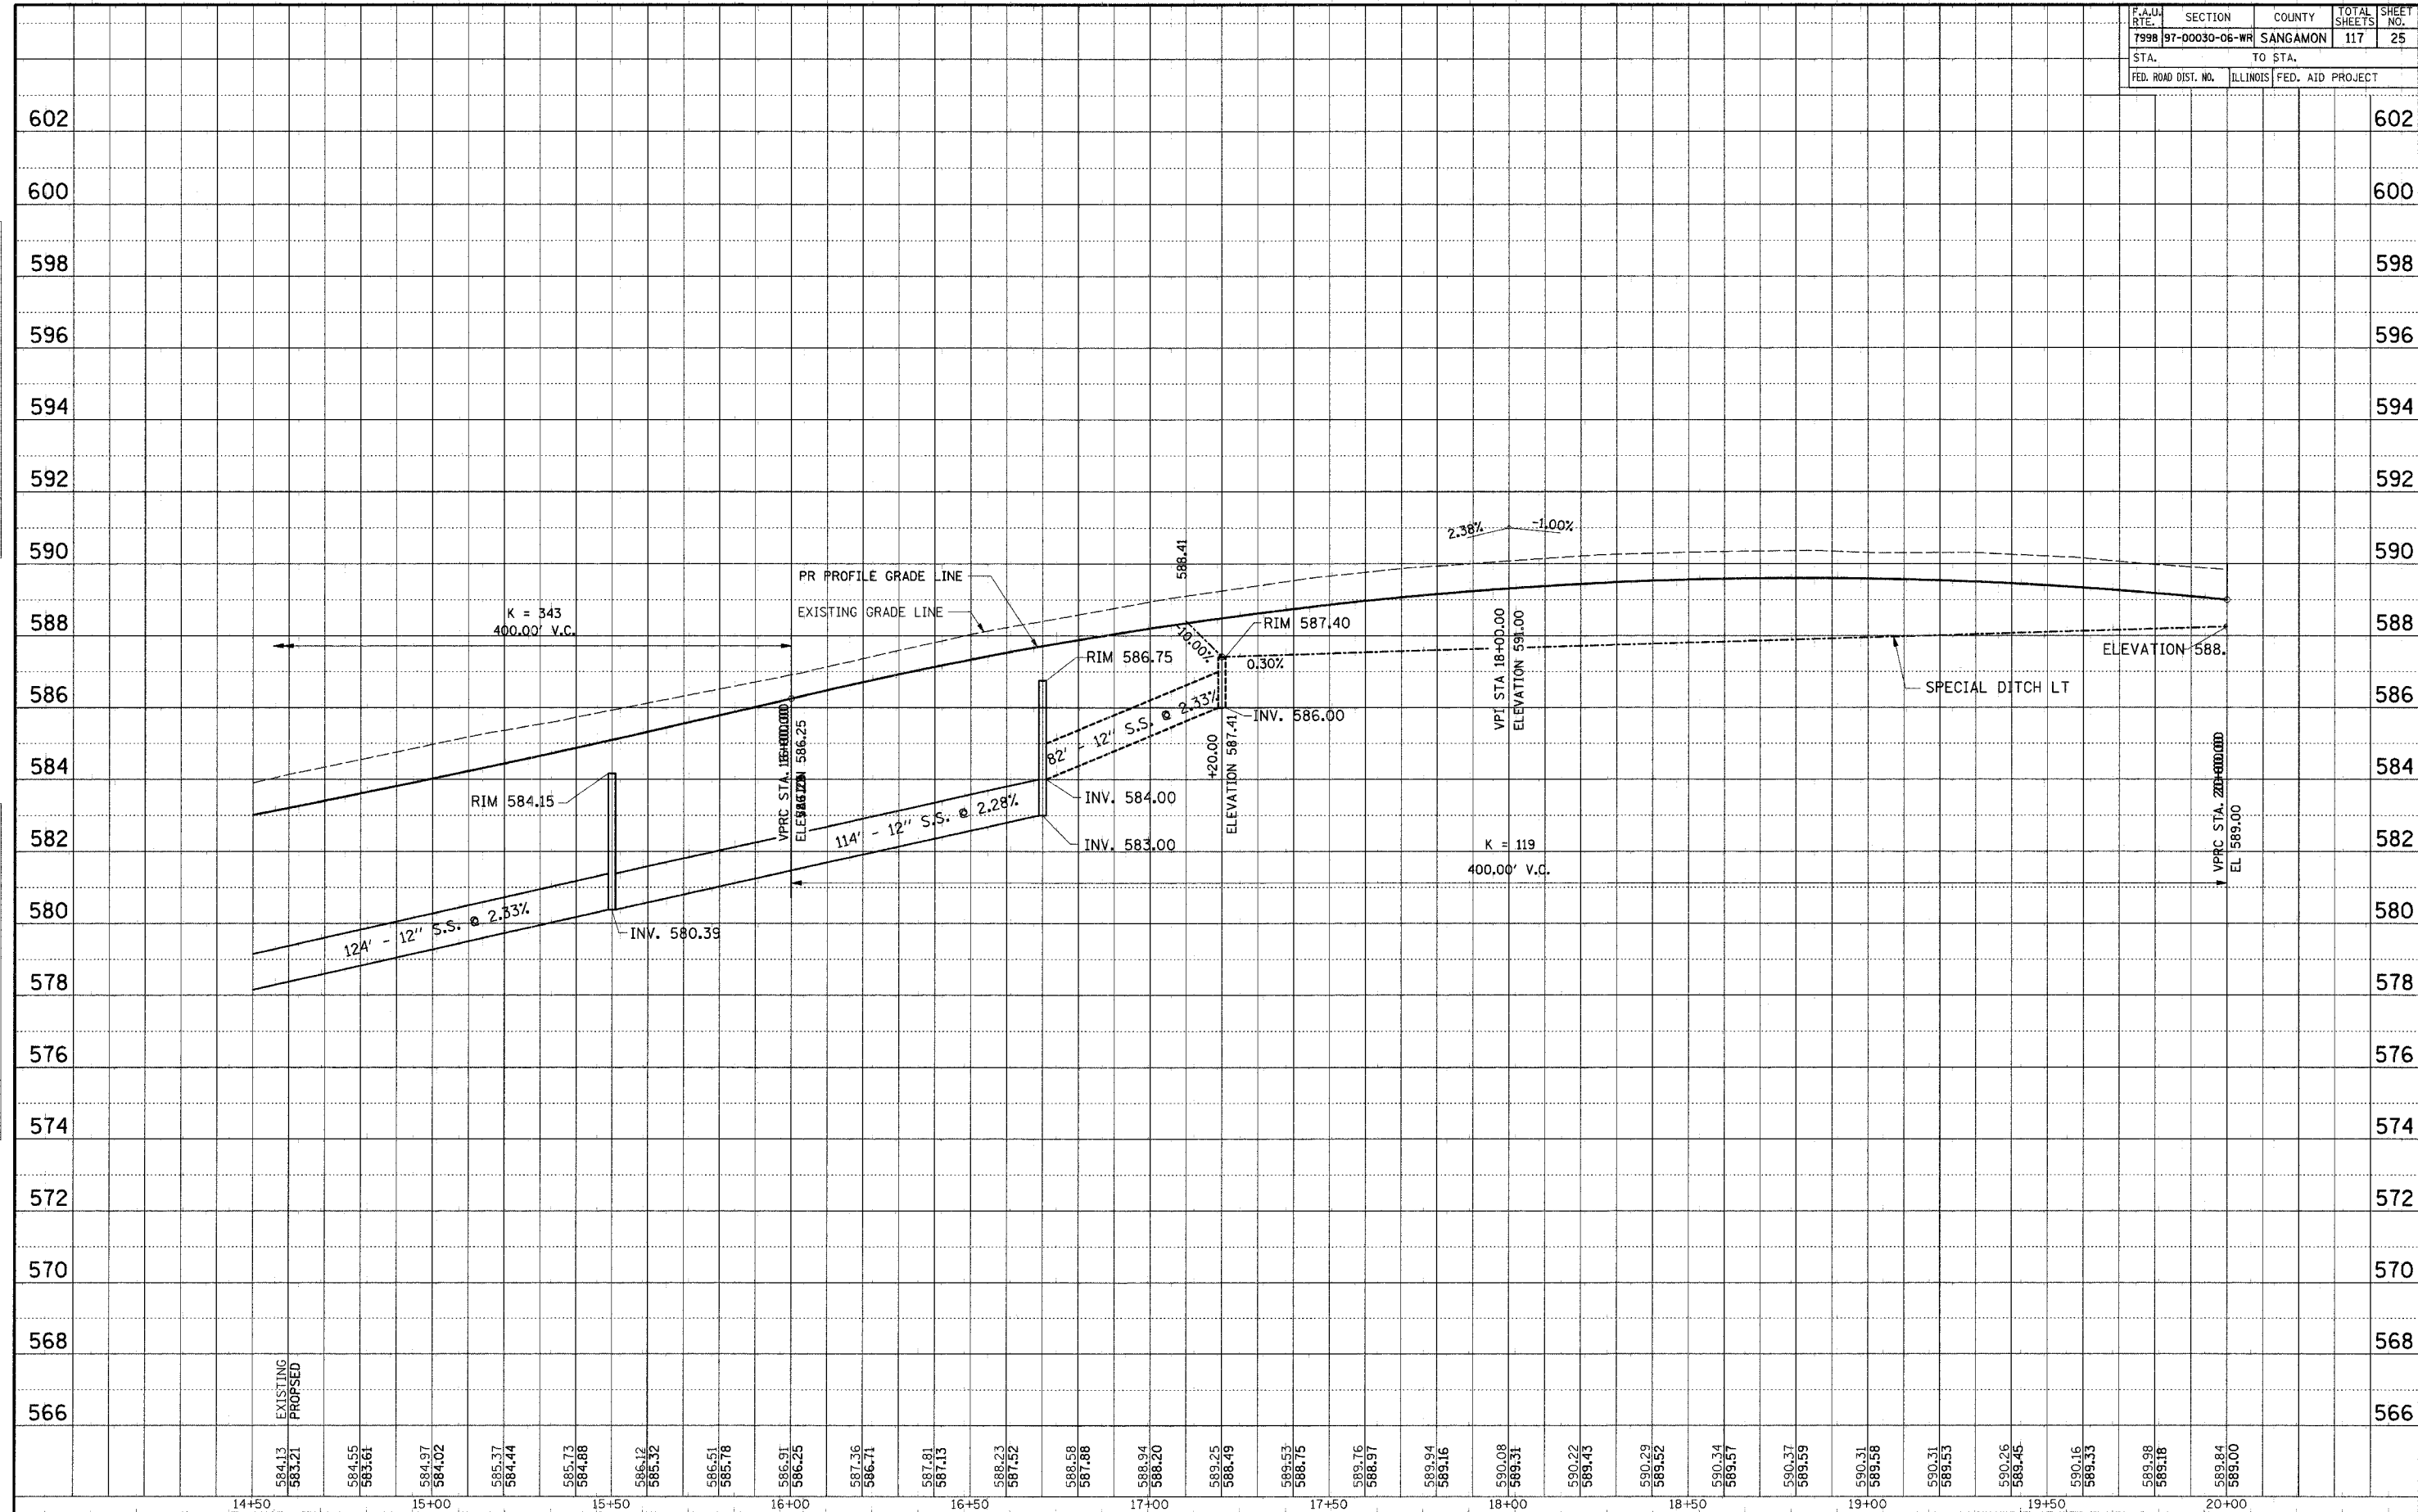

PLAN

SURVEYED	BY	DATE
ALIGNED		
CHECKED		
BY		
FILE NAME		

PROFILE

SURVEYED	BY	DATE
GRADES CHECKED		
BY		
NOTE NO.		
FILE NAME		

PROFILE STA. 14+50 TO STA. 20+00