


F.A.U. NO. 93467		SECTION COUNTY		TOTAL SHEETS	SHEET NO.
7998	97-00030-06-WR	SANGAMON		117	27
STA.		TO STA.			
FED. ROAD DIST. NO.		ILLINOIS		FED. AID PROJECT	

DATE	BY	DATE	BY
DATE	BY	DATE	BY

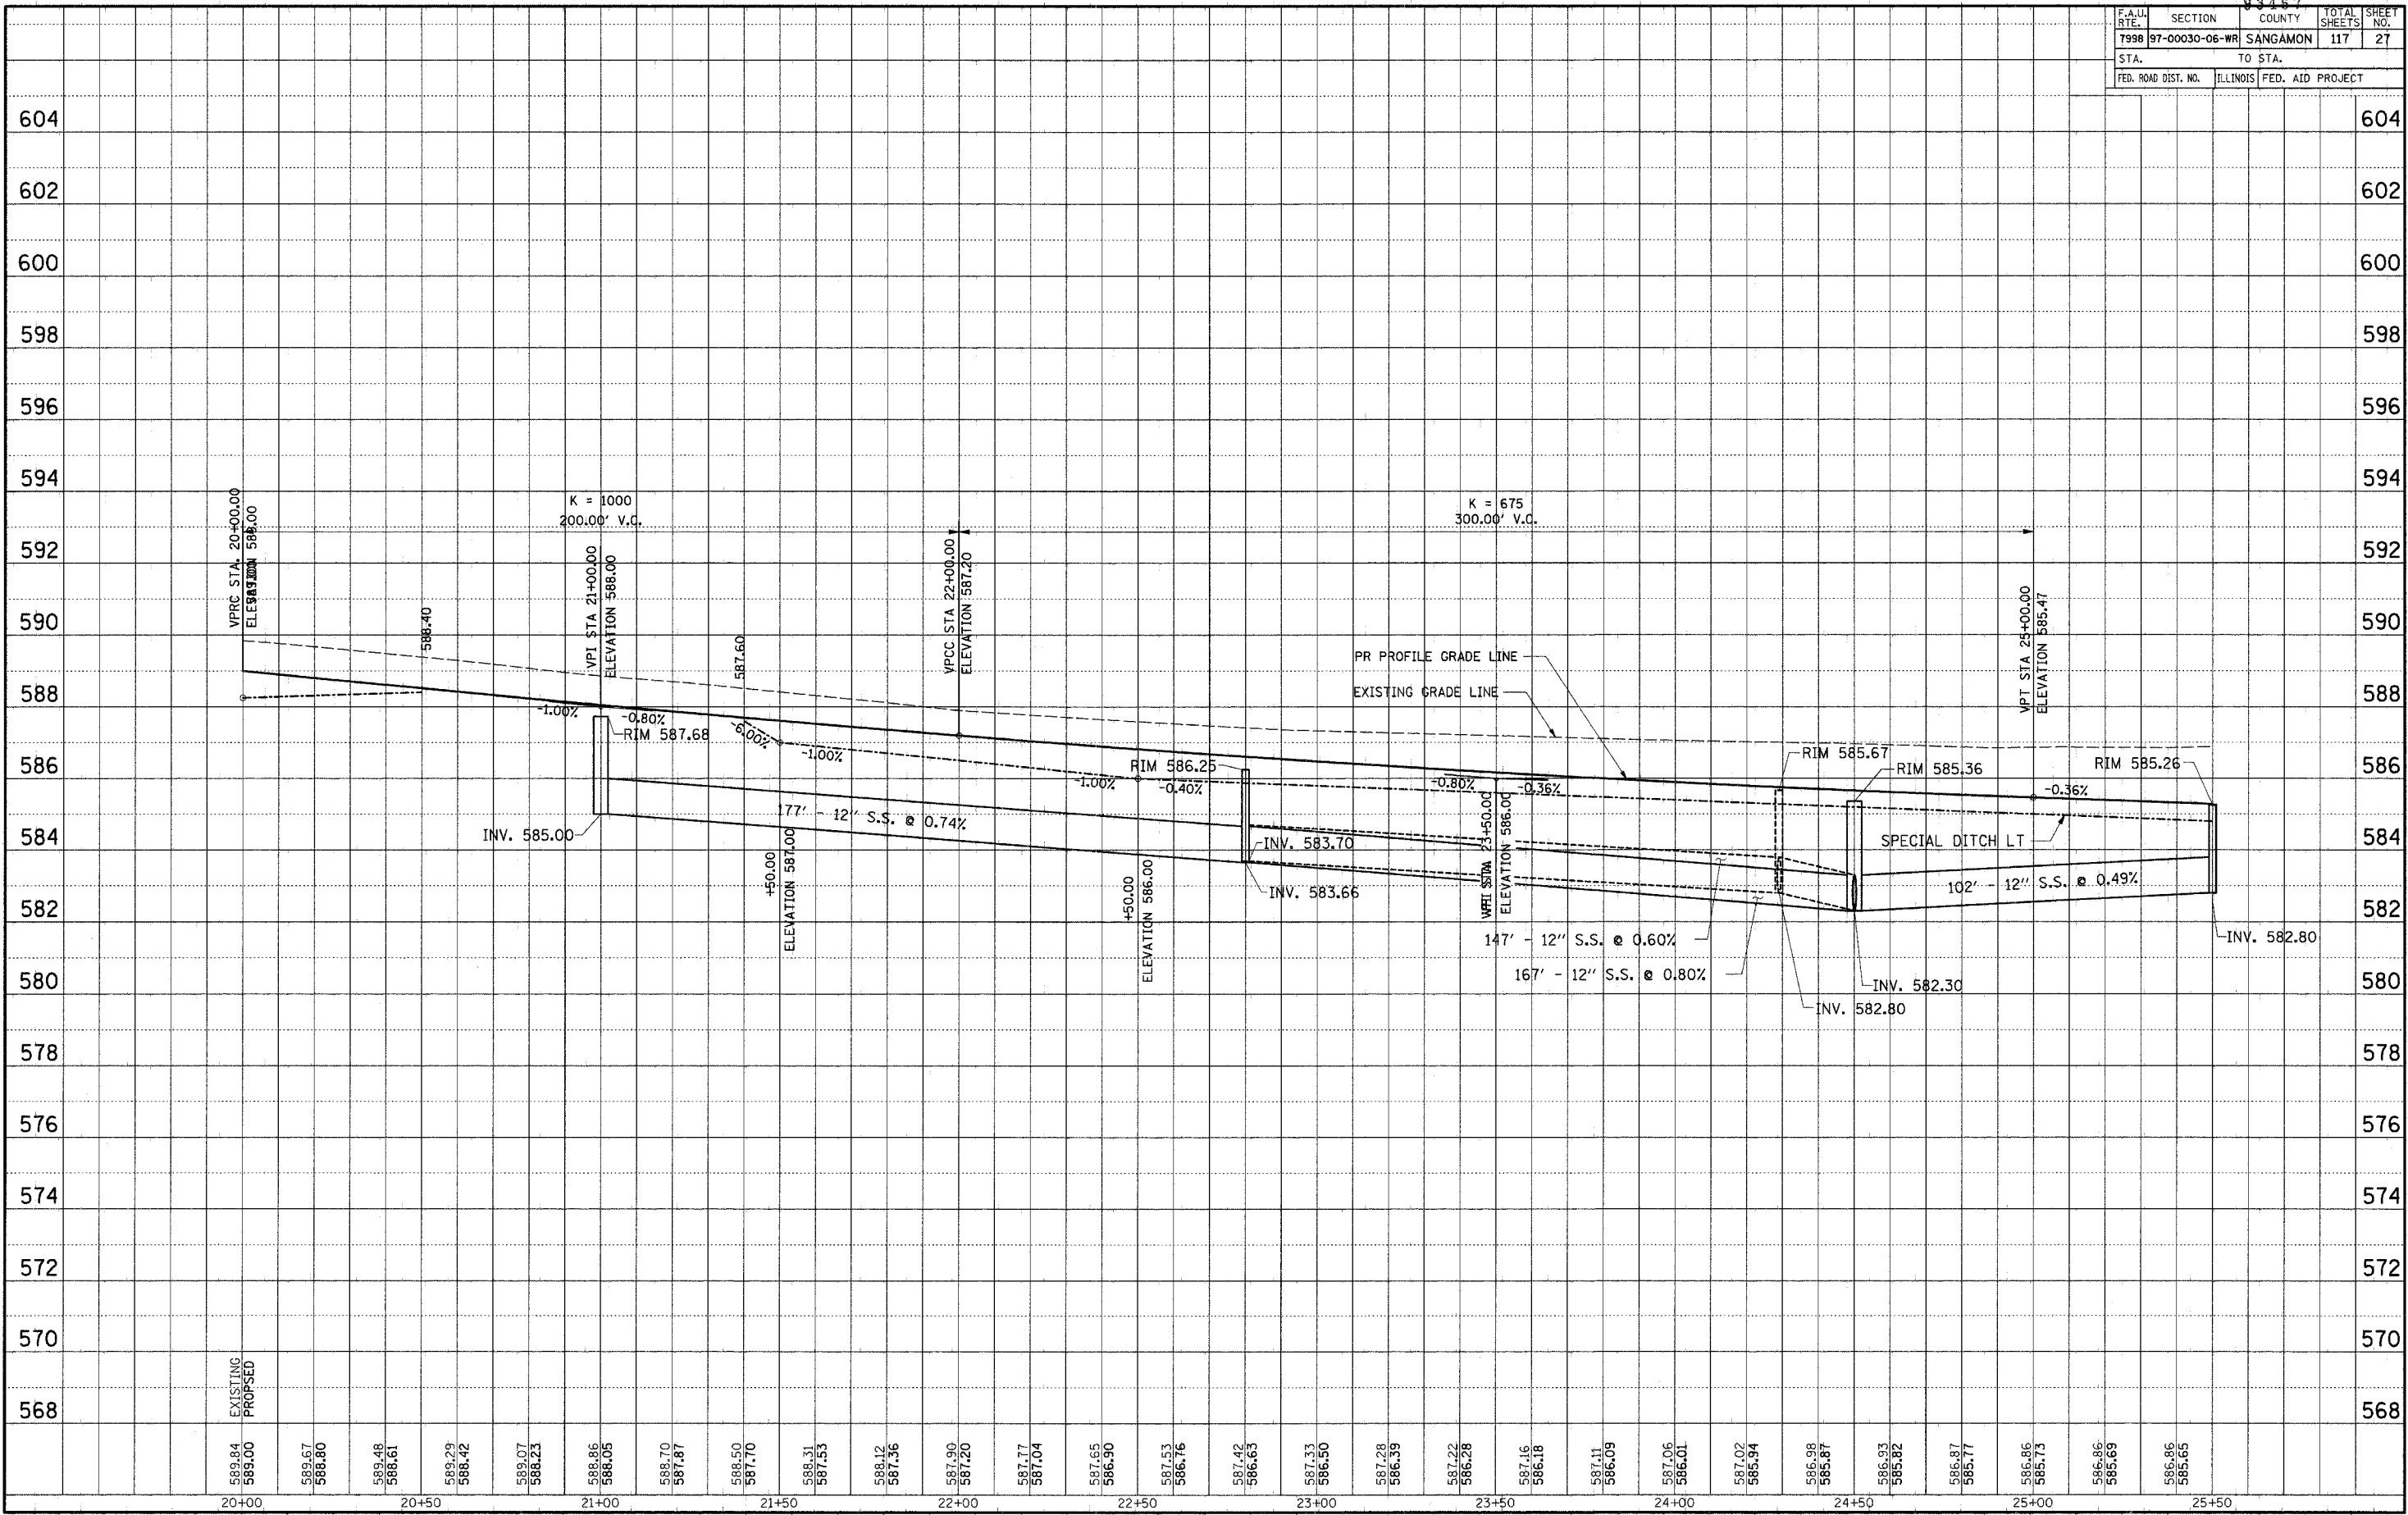

EXISTING
PROPOSED

589.84	589.67	589.48	589.29	589.07	588.86	588.70	588.50	588.31	588.12	587.90	587.77	587.65	587.53	587.42	587.33	587.28	587.22	587.16	587.11	587.06	587.02	586.98	586.93	586.87	586.86	586.86	586.86								
589.00	588.80	588.61	588.42	588.23	588.05	587.87	587.70	587.53	587.36	587.20	587.04	586.90	586.76	586.63	586.50	586.39	586.28	586.18	586.09	586.01	585.94	585.87	585.82	585.77	585.73	585.69	585.65								
20+00	20+10	20+20	20+30	20+40	20+50	21+00	21+10	21+20	21+30	21+40	21+50	22+00	22+10	22+20	22+30	22+40	22+50	23+00	23+10	23+20	23+30	23+40	23+50	24+00	24+10	24+20	24+30	24+40	24+50	25+00	25+10	25+20	25+30	25+40	25+50

PROFILE STA. 20+00 TO STA. 25+50