


F.A.U. RT.	SECTION	COUNTY	TOTAL SHEETS	SHEET NO.
7998	97-00030-06-WR	SANGAMON	117	35
STA.		TO STA.		
FED. ROAD DIST. NO.		ILLINOIS FED. AID PROJECT		

PLAN

SURVEYED	DATE
PLOTTED	
CHECKED	
BY	
NOTE BOOK NO.	
CAD FILE NAME	

PROFILE

SURVEYED	DATE
PLOTTED	
CHECKED	
BY	
NOTE BOOK NO.	
STRUCTURE NOTATIONS CHOP	

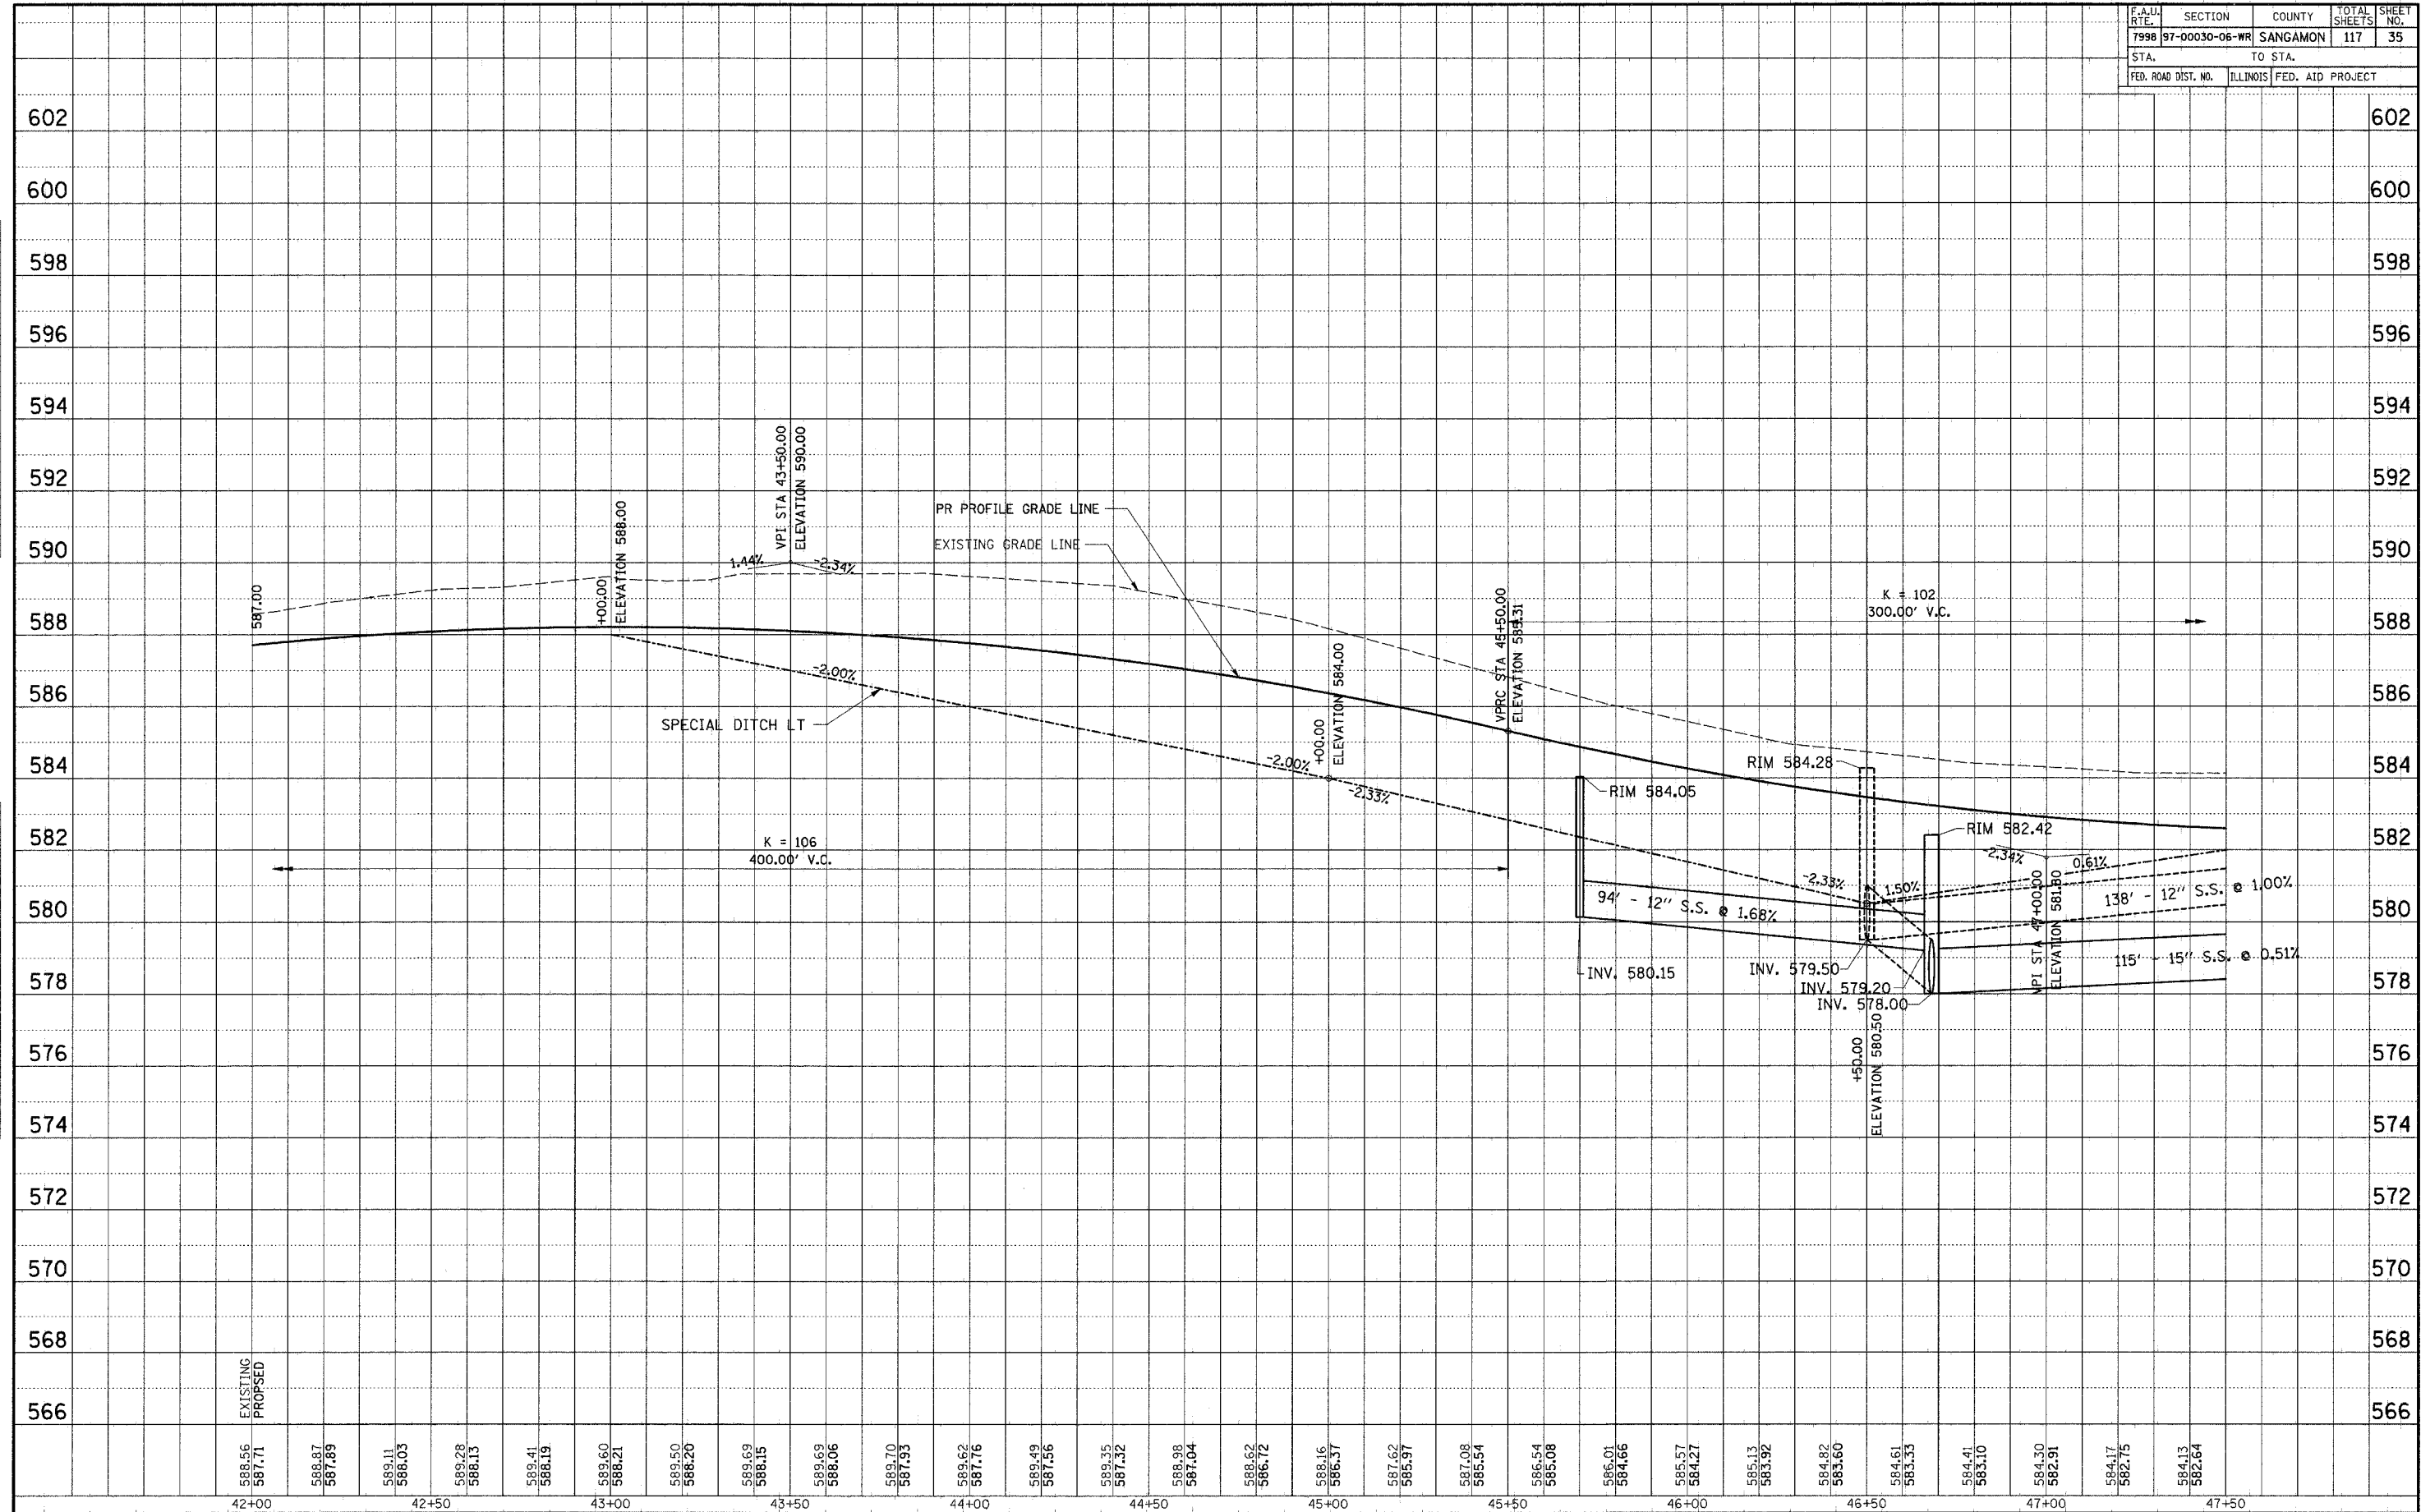

PROFILE STA. 42+00 TO STA. 47+50