

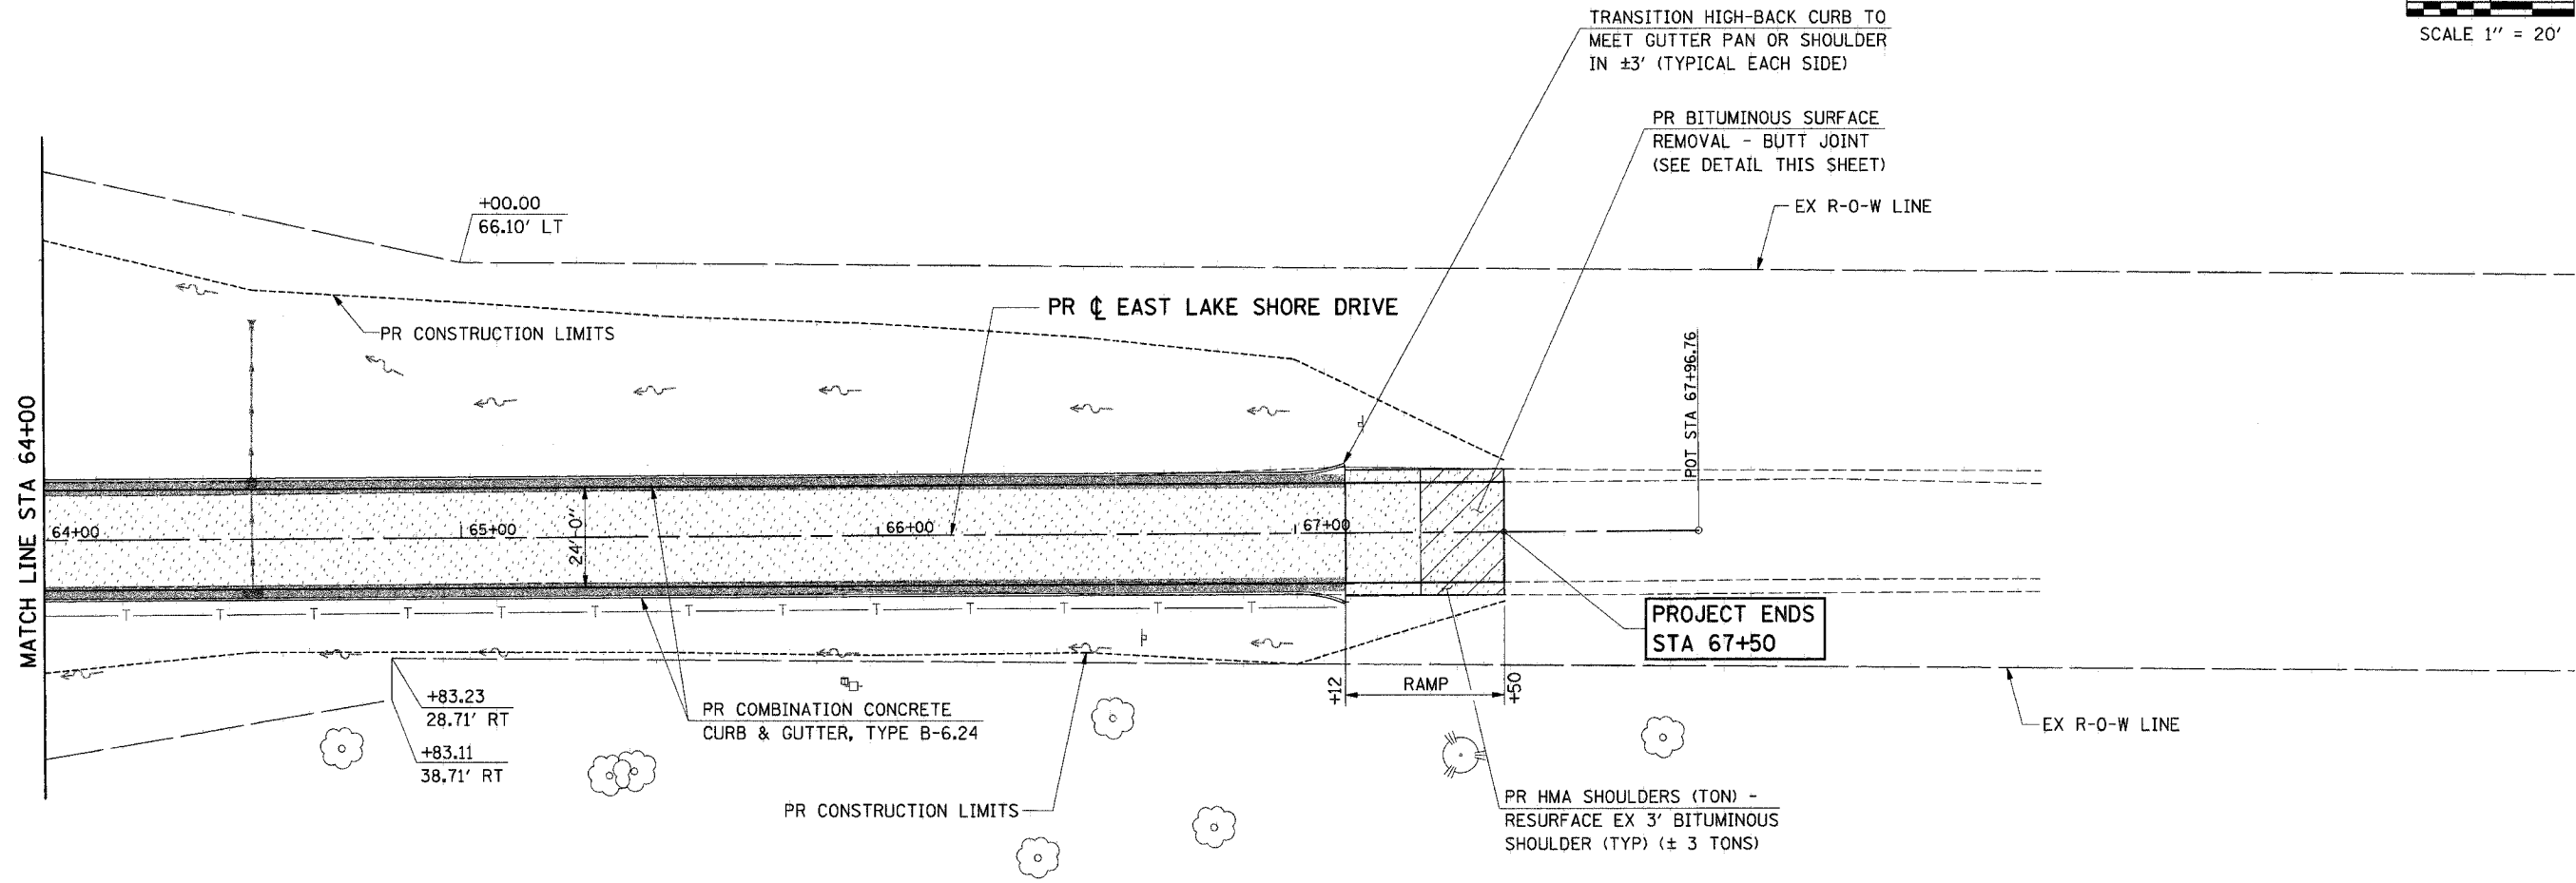


93467				
F.A.U.	SECTION	COUNTY	TOTAL SHEETS	SHEET NO.
7998	97-00030-06-WR	SANGAMON	117	42
FED. ROAD DIST. NO.	ILLINOIS	FED. AID PROJECT		

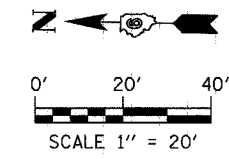

**CITY OF SPRINGFIELD**

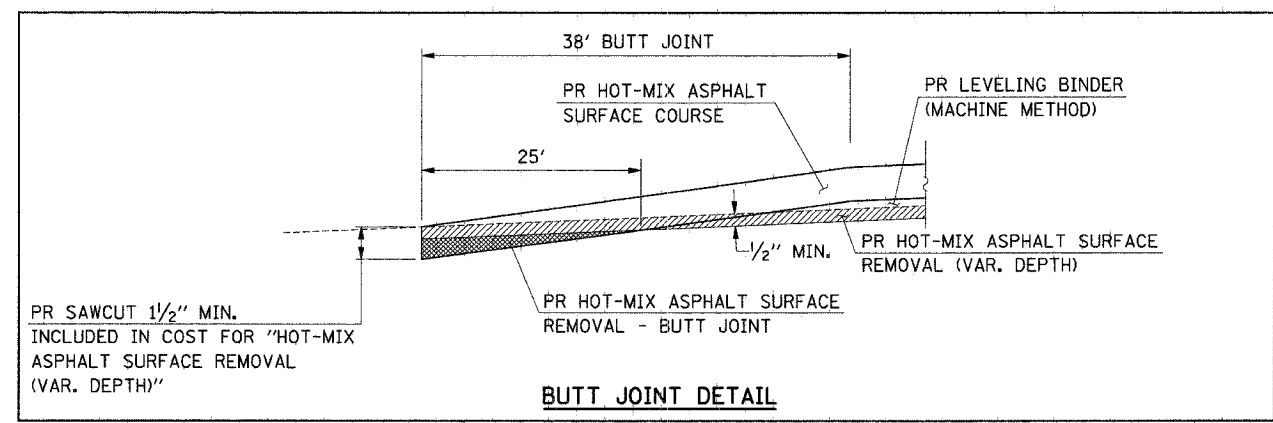

- LEGEND**
- PR TREE REMOVAL
  - PR HOT-MIX ASPHALT SURFACE REMOVAL (VARIABLE DEPTH)
  - PR PAVEMENT REMOVAL
  - PR DRIVEWAY PAVEMENT REMOVAL
  - PR PAVED SHOULDER REMOVAL

**ie**  
consultants

IE CONSULTANTS, INC.  
6420 SOUTH SIXTH STREET  
SPRINGFIELD, ILLINOIS 62712  
TEL: (217) 529-8027  
FAX: (217) 529-4543  
IESPRINGFIELD@IE-CONSULTANTS.COM  
WWW.IE-CONSULTANTS.COM

ROADWAY PLAN			
STA 64+00 TO STA 67+50			
DESIGNED BY:	DRAWN BY:	CHECKED BY:	DATE:
JEB	AAD	CMS	4/4/08

4/9/2008