


F.A.U. REF.	SECTION	COUNTY	TOTAL SHEETS	SHEET NO.
7998	97-00030-06-WR	SANGAMON	117	45
STA.		TO STA.		
FED. ROAD DIST. NO.		ILLINOIS	FED. AID PROJECT	

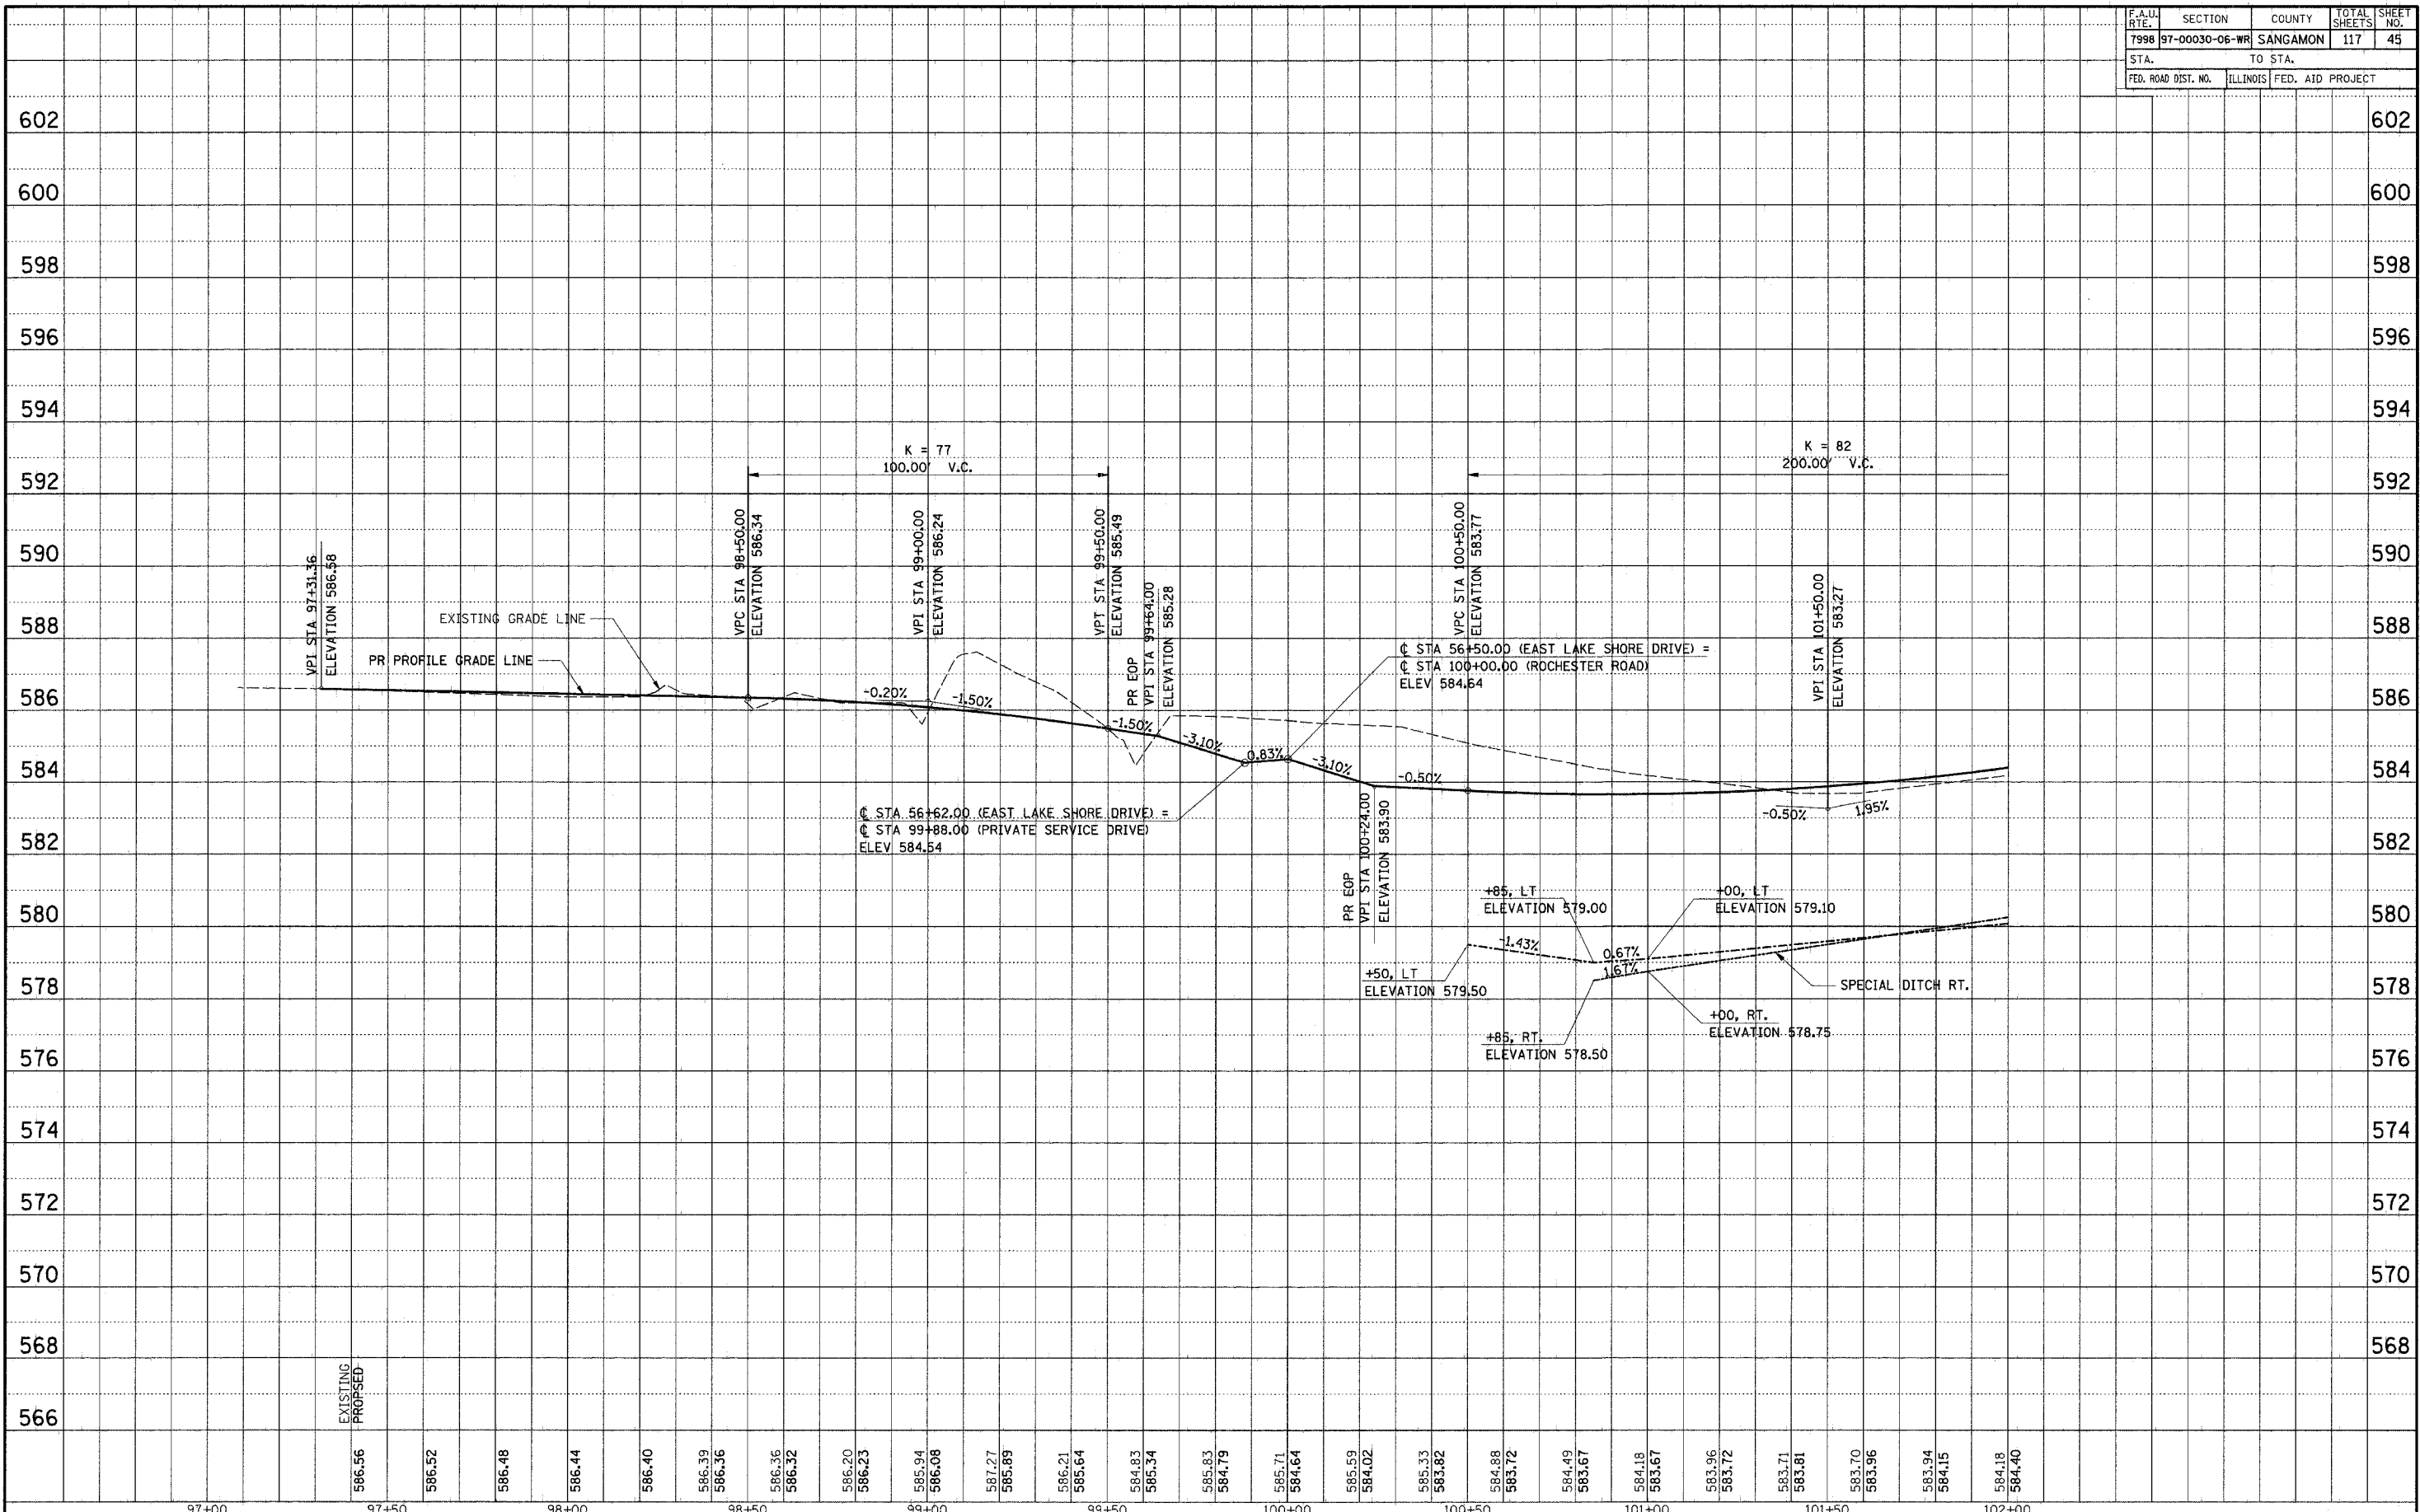

PLAN SURVEYED BY: DATE: PLOTTED BY: DATE: CHECKED BY: DATE: NO. OF WAY CHECKED: DATE: ADD FILE NAME: NO.:

PROFILE SURVEYED BY: DATE: PLOTTED BY: DATE: CHECKED BY: DATE: BAL. NOTED BY: DATE: STRUCTURE NOTATIONS CHRD: NO.:

PROFILE STA. 97+00 TO STA. 102+00