


F.A.U. REF.	SECTION	COUNTY	TOTAL SHEETS	SHEET NO.
7998	97-00030-06-WR	SANGAMON	117	47
STA.		TO STA.		
FED. ROAD DIST. NO.		ILLINOIS FED. AID PROJECT		

DATE \_\_\_\_\_ BY \_\_\_\_\_

DATE \_\_\_\_\_ BY \_\_\_\_\_

PLAN SURVEYED \_\_\_\_\_  
 PLOTTED \_\_\_\_\_  
 RT. OF WAY CHECKED \_\_\_\_\_  
 NO. \_\_\_\_\_ CAD FILE NAME \_\_\_\_\_

PROFILE SURVEYED \_\_\_\_\_  
 PLOTTED \_\_\_\_\_  
 BAL. NOTED \_\_\_\_\_  
 STRUCTURE NOTATIONS CHECKED \_\_\_\_\_  
 NO. \_\_\_\_\_

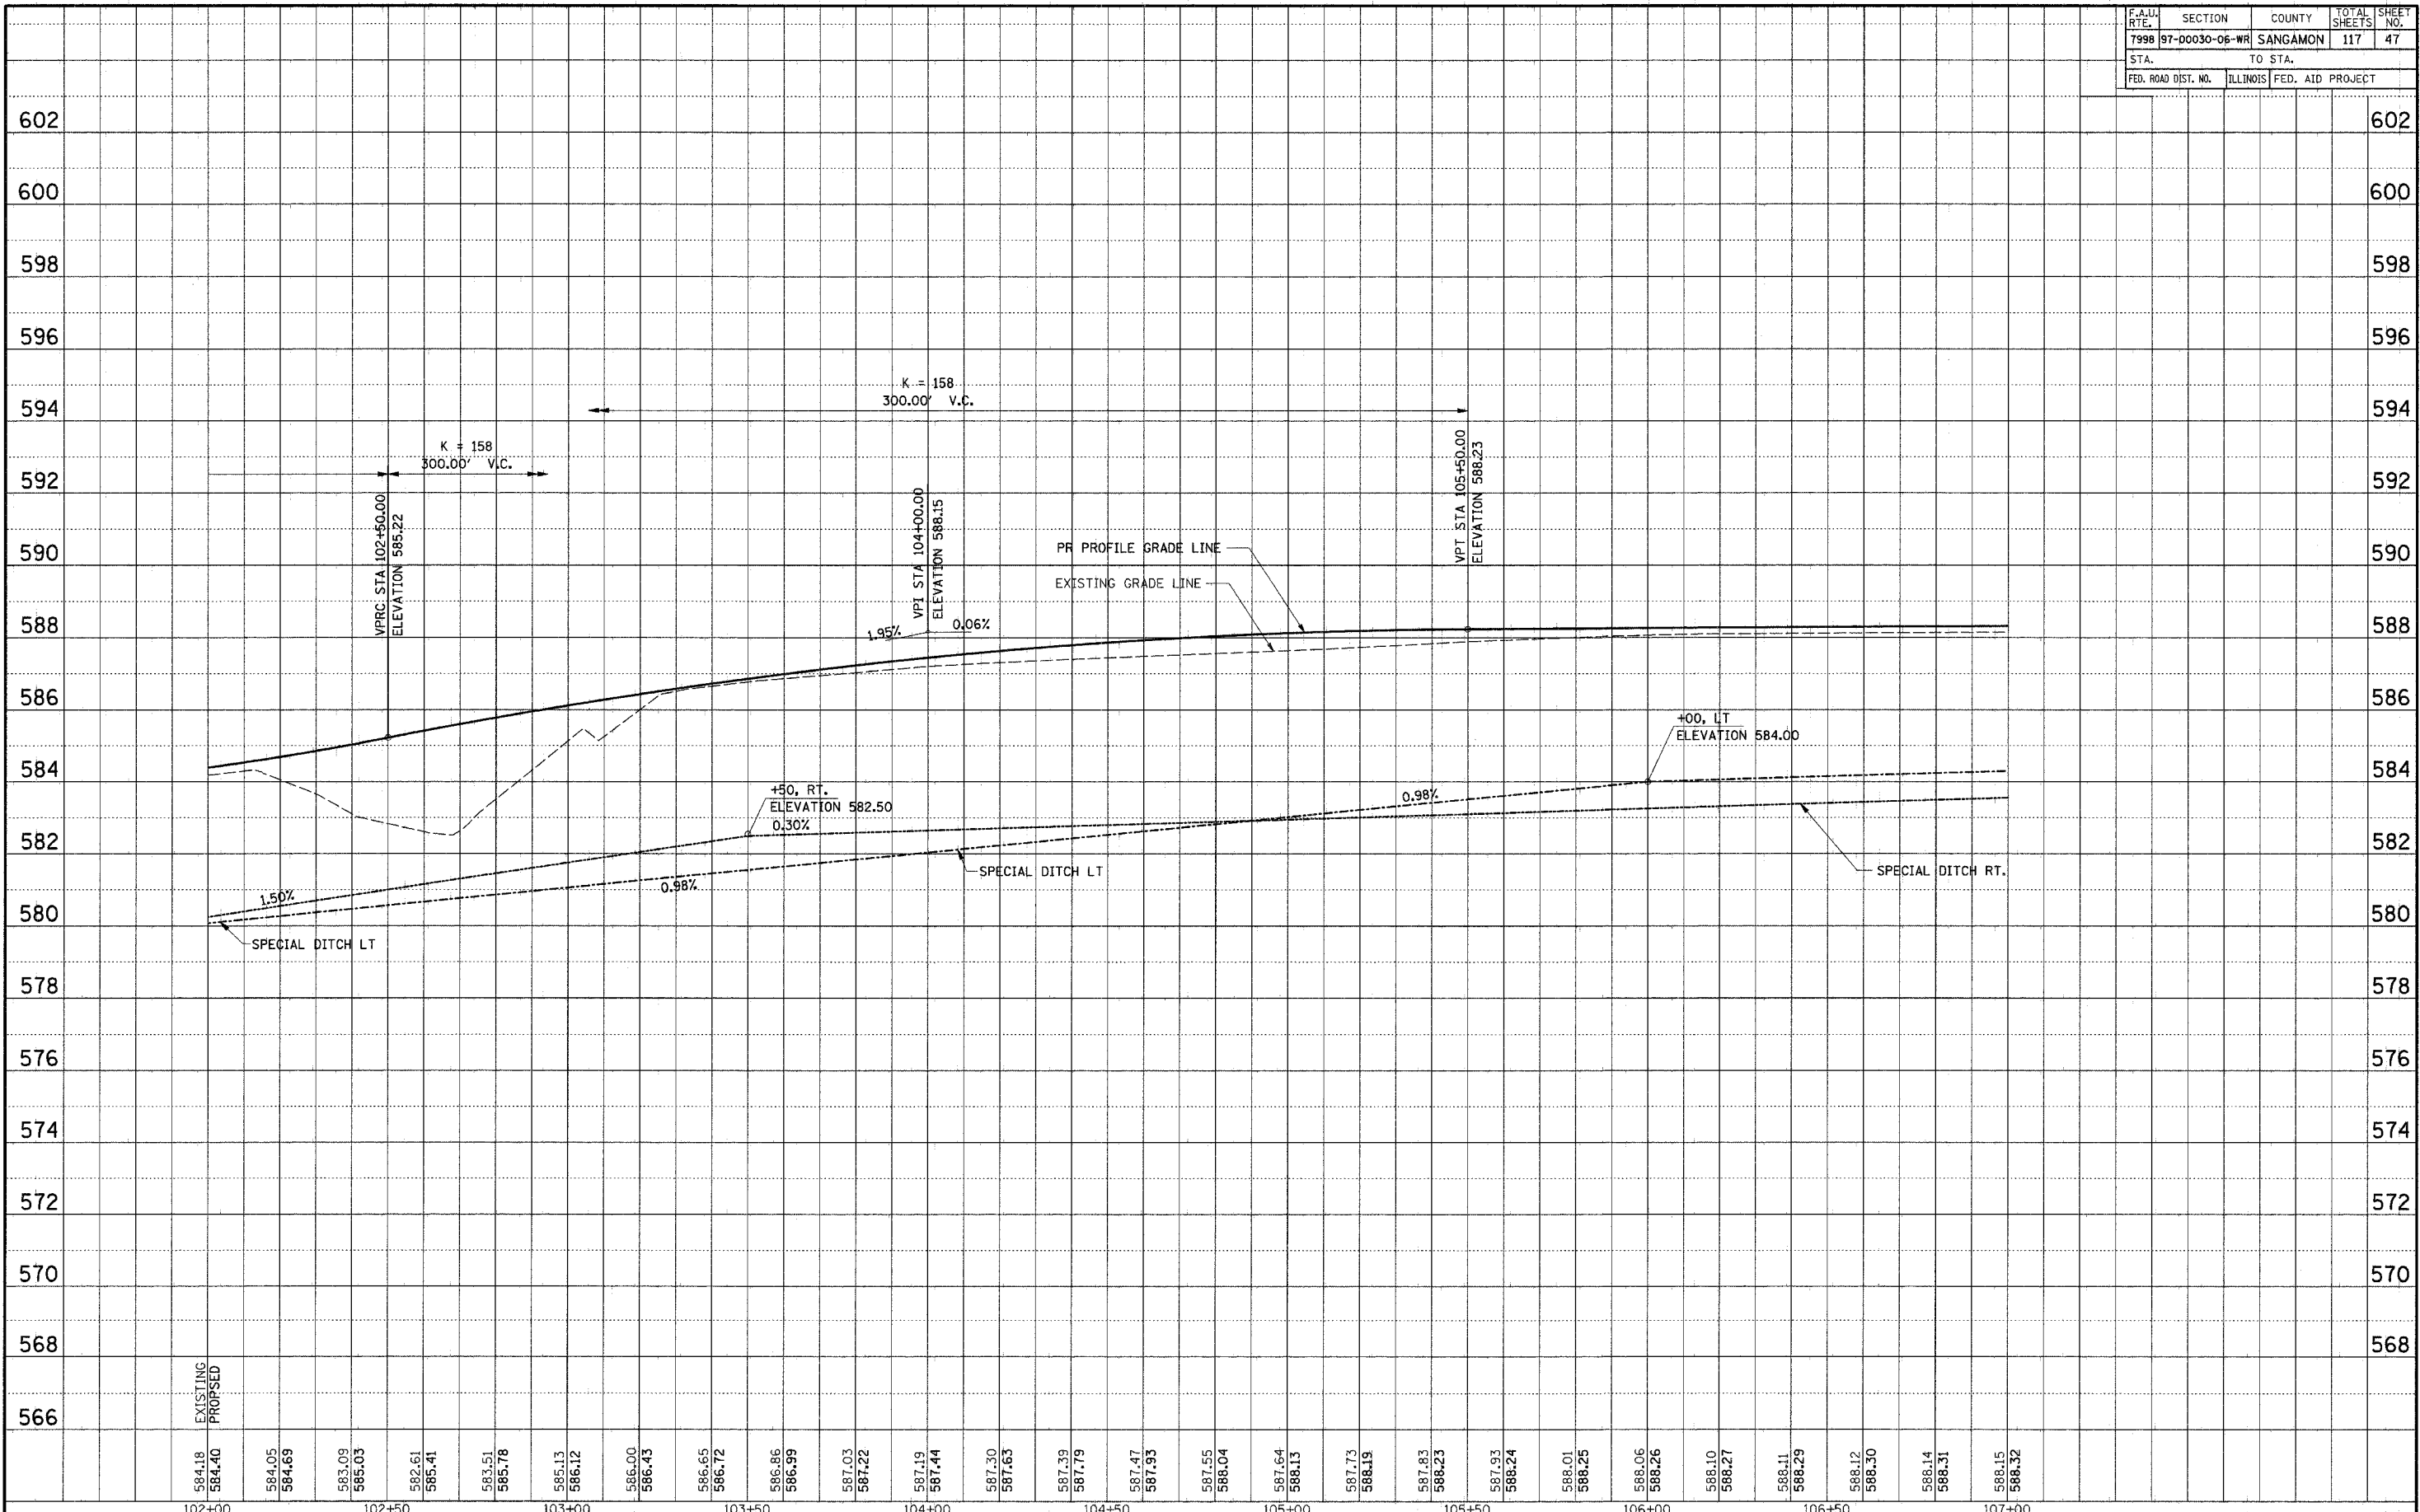

584.18	EXISTING	584.18
584.40	PROPOSED	584.40
584.05		584.05
584.69		584.69
583.09		583.09
585.03		585.03
582.61		582.61
585.41		585.41
583.51		583.51
585.78		585.78
585.13		585.13
586.12		586.12
586.00		586.00
586.43		586.43
586.65		586.65
586.72		586.72
586.86		586.86
586.99		586.99
587.03		587.03
587.22		587.22
587.19		587.19
587.44		587.44
587.30		587.30
587.63		587.63
587.39		587.39
587.79		587.79
587.47		587.47
587.93		587.93
587.55		587.55
588.04		588.04
587.64		587.64
588.13		588.13
587.73		587.73
588.19		588.19
587.83		587.83
588.23		588.23
587.93		587.93
588.24		588.24
588.01		588.01
588.25		588.25
588.06		588.06
588.26		588.26
588.10		588.10
588.27		588.27
588.11		588.11
588.29		588.29
588.12		588.12
588.30		588.30
588.14		588.14
588.31		588.31
588.15		588.15
588.32		588.32

PROFILE STA. 102+00 TO STA. 107+00