


F.A.A. RTE.	SECTION	COUNTY	TOTAL SHEETS	SHEET NO.
7998	97-00030-06-WR	SANGAMON	117	48
STA.		TO STA.		
FED. ROAD DIST. NO.		ILLINOIS FED. AID PROJECT		

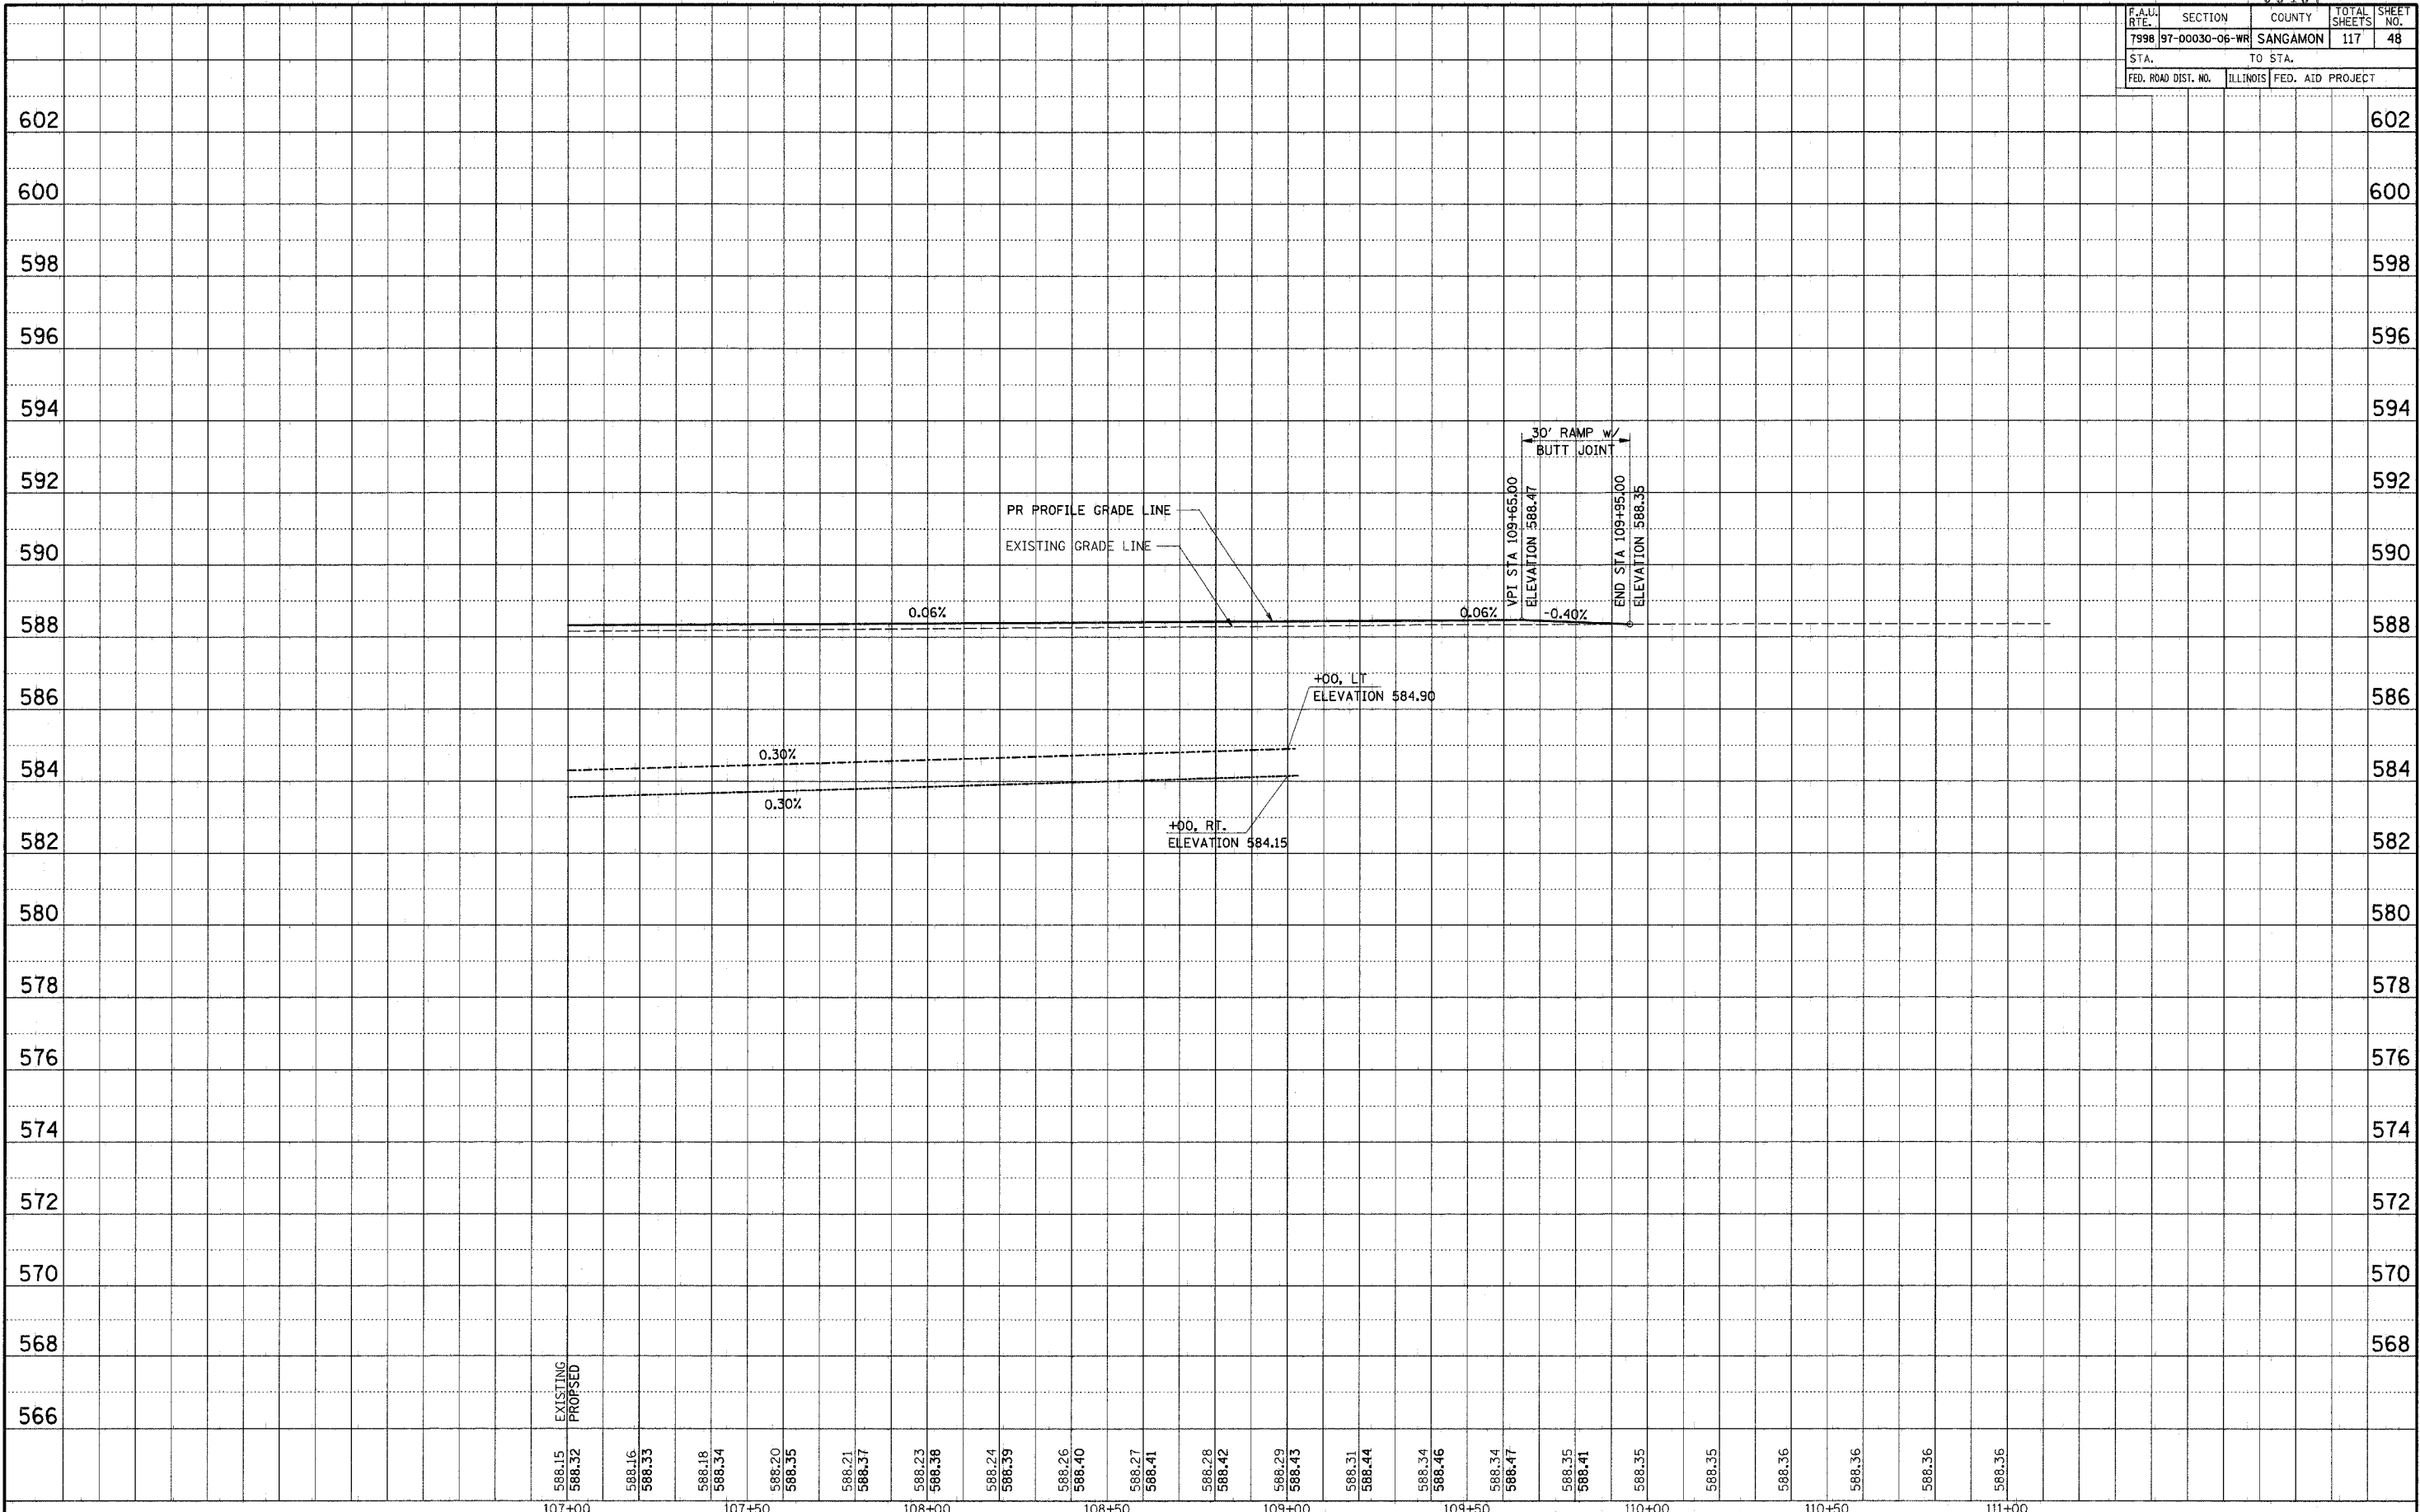

PLAN SURVEYED BY DATE
 PLOTTED BY DATE
 RT. OF WAY CHECKED BY DATE
 NOTE BOOK NO. _____
 CAD FILE NAME _____

PROFILE SURVEYED BY DATE
 PLOTTED BY DATE
 B.M. NOTED BY DATE
 STRUCTURE NOTATIONS CHD NO. _____

PROFILE STA. 107+00 TO STA. 111+00