



FAU	SECTION	COUNTY	TOTAL SHEETS	SHEET NO.
7998	97-00030-06-WR	SANGAMON	117	51
FED. ROAD DIST. NO.		ILLINOIS	FED. AID PROJECT	

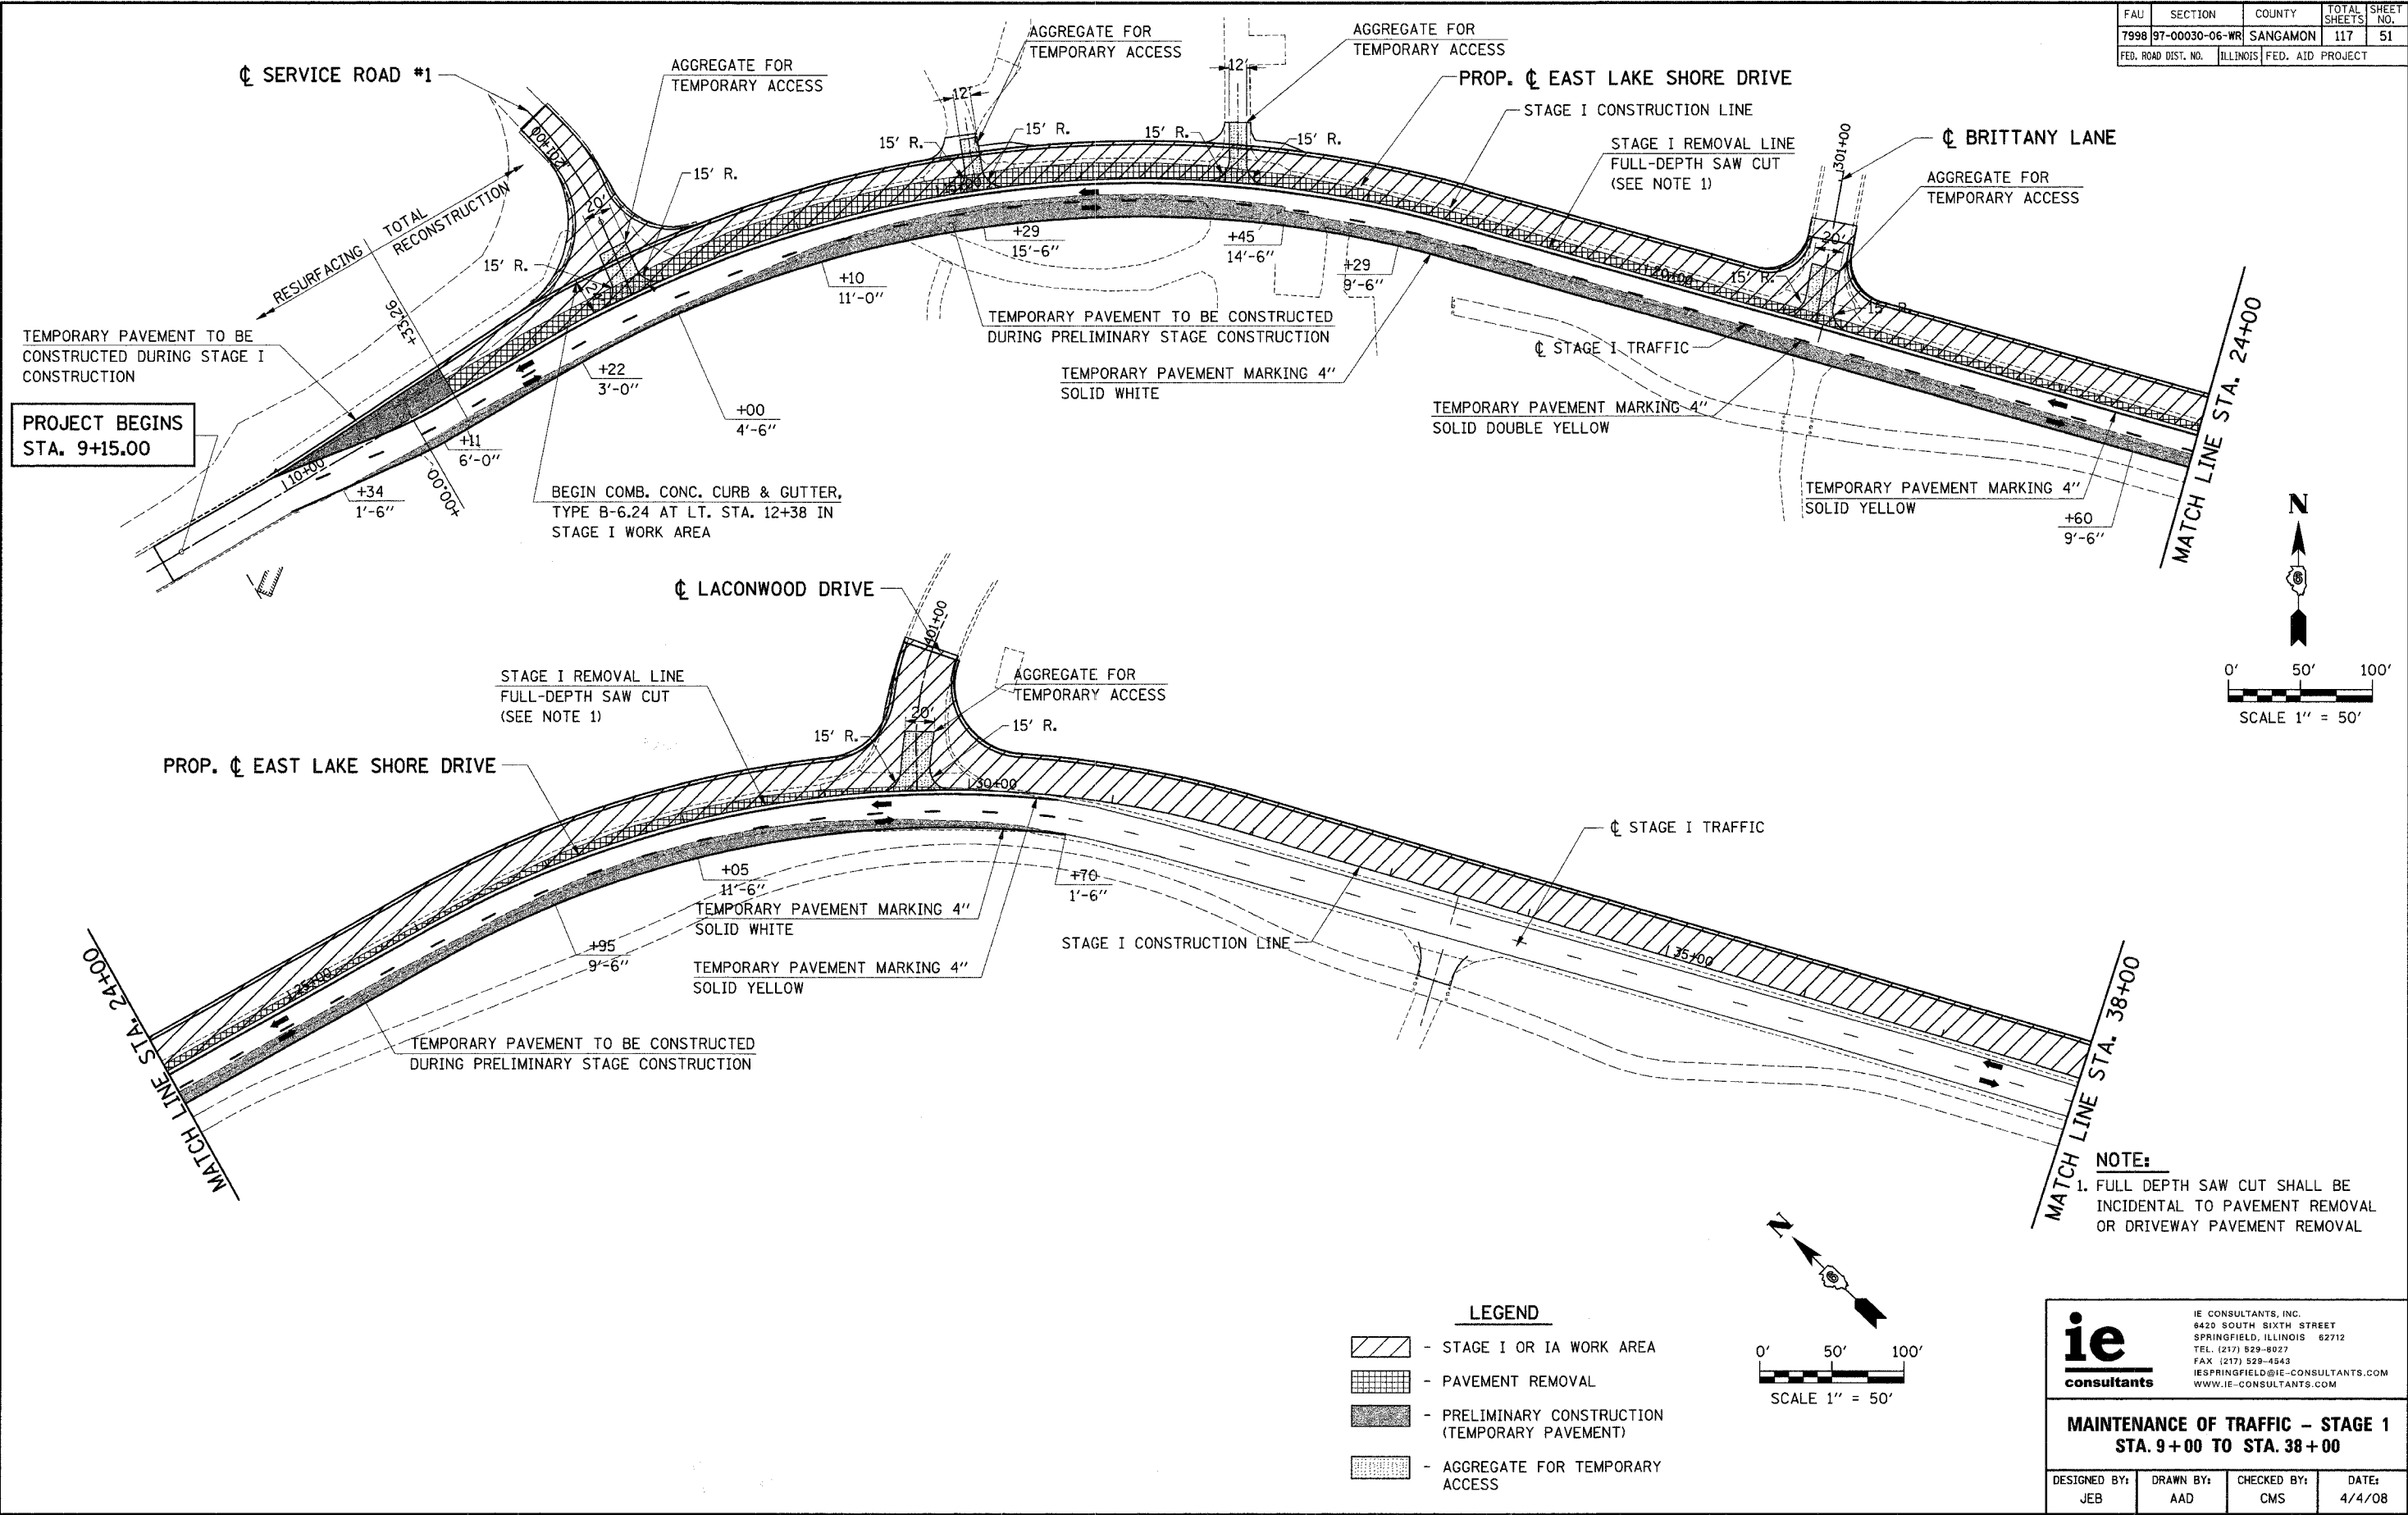


PROJECT BEGINS
STA. 9+15.00

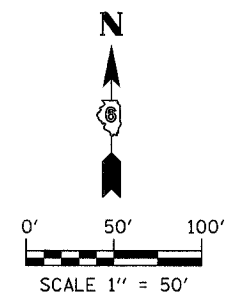

NOTE:
1. FULL DEPTH SAW CUT SHALL BE INCIDENTAL TO PAVEMENT REMOVAL OR DRIVEWAY PAVEMENT REMOVAL

- LEGEND**
- STAGE I OR IA WORK AREA
 - PAVEMENT REMOVAL
 - PRELIMINARY CONSTRUCTION (TEMPORARY PAVEMENT)
 - AGGREGATE FOR TEMPORARY ACCESS

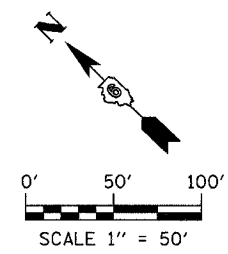

ie
consultants

IE CONSULTANTS, INC.
8420 SOUTH SIXTH STREET
SPRINGFIELD, ILLINOIS 62712
TEL. (217) 529-8027
FAX (217) 529-4543
IESPRINGFIELD@IE-CONSULTANTS.COM
WWW.IE-CONSULTANTS.COM

**MAINTENANCE OF TRAFFIC - STAGE 1
STA. 9+00 TO STA. 38+00**

DESIGNED BY:	DRAWN BY:	CHECKED BY:	DATE:
JEB	AAD	CMS	4/4/08

4/19/2008