
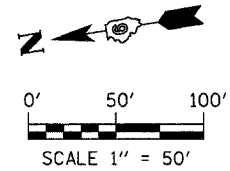



FAU	SECTION	COUNTY	TOTAL SHEETS	SHEET NO.
7998	97-00030-06-WR	SANGAMON	117	52
FED. ROAD DIST. NO.	ILLINOIS	FED. AID PROJECT		

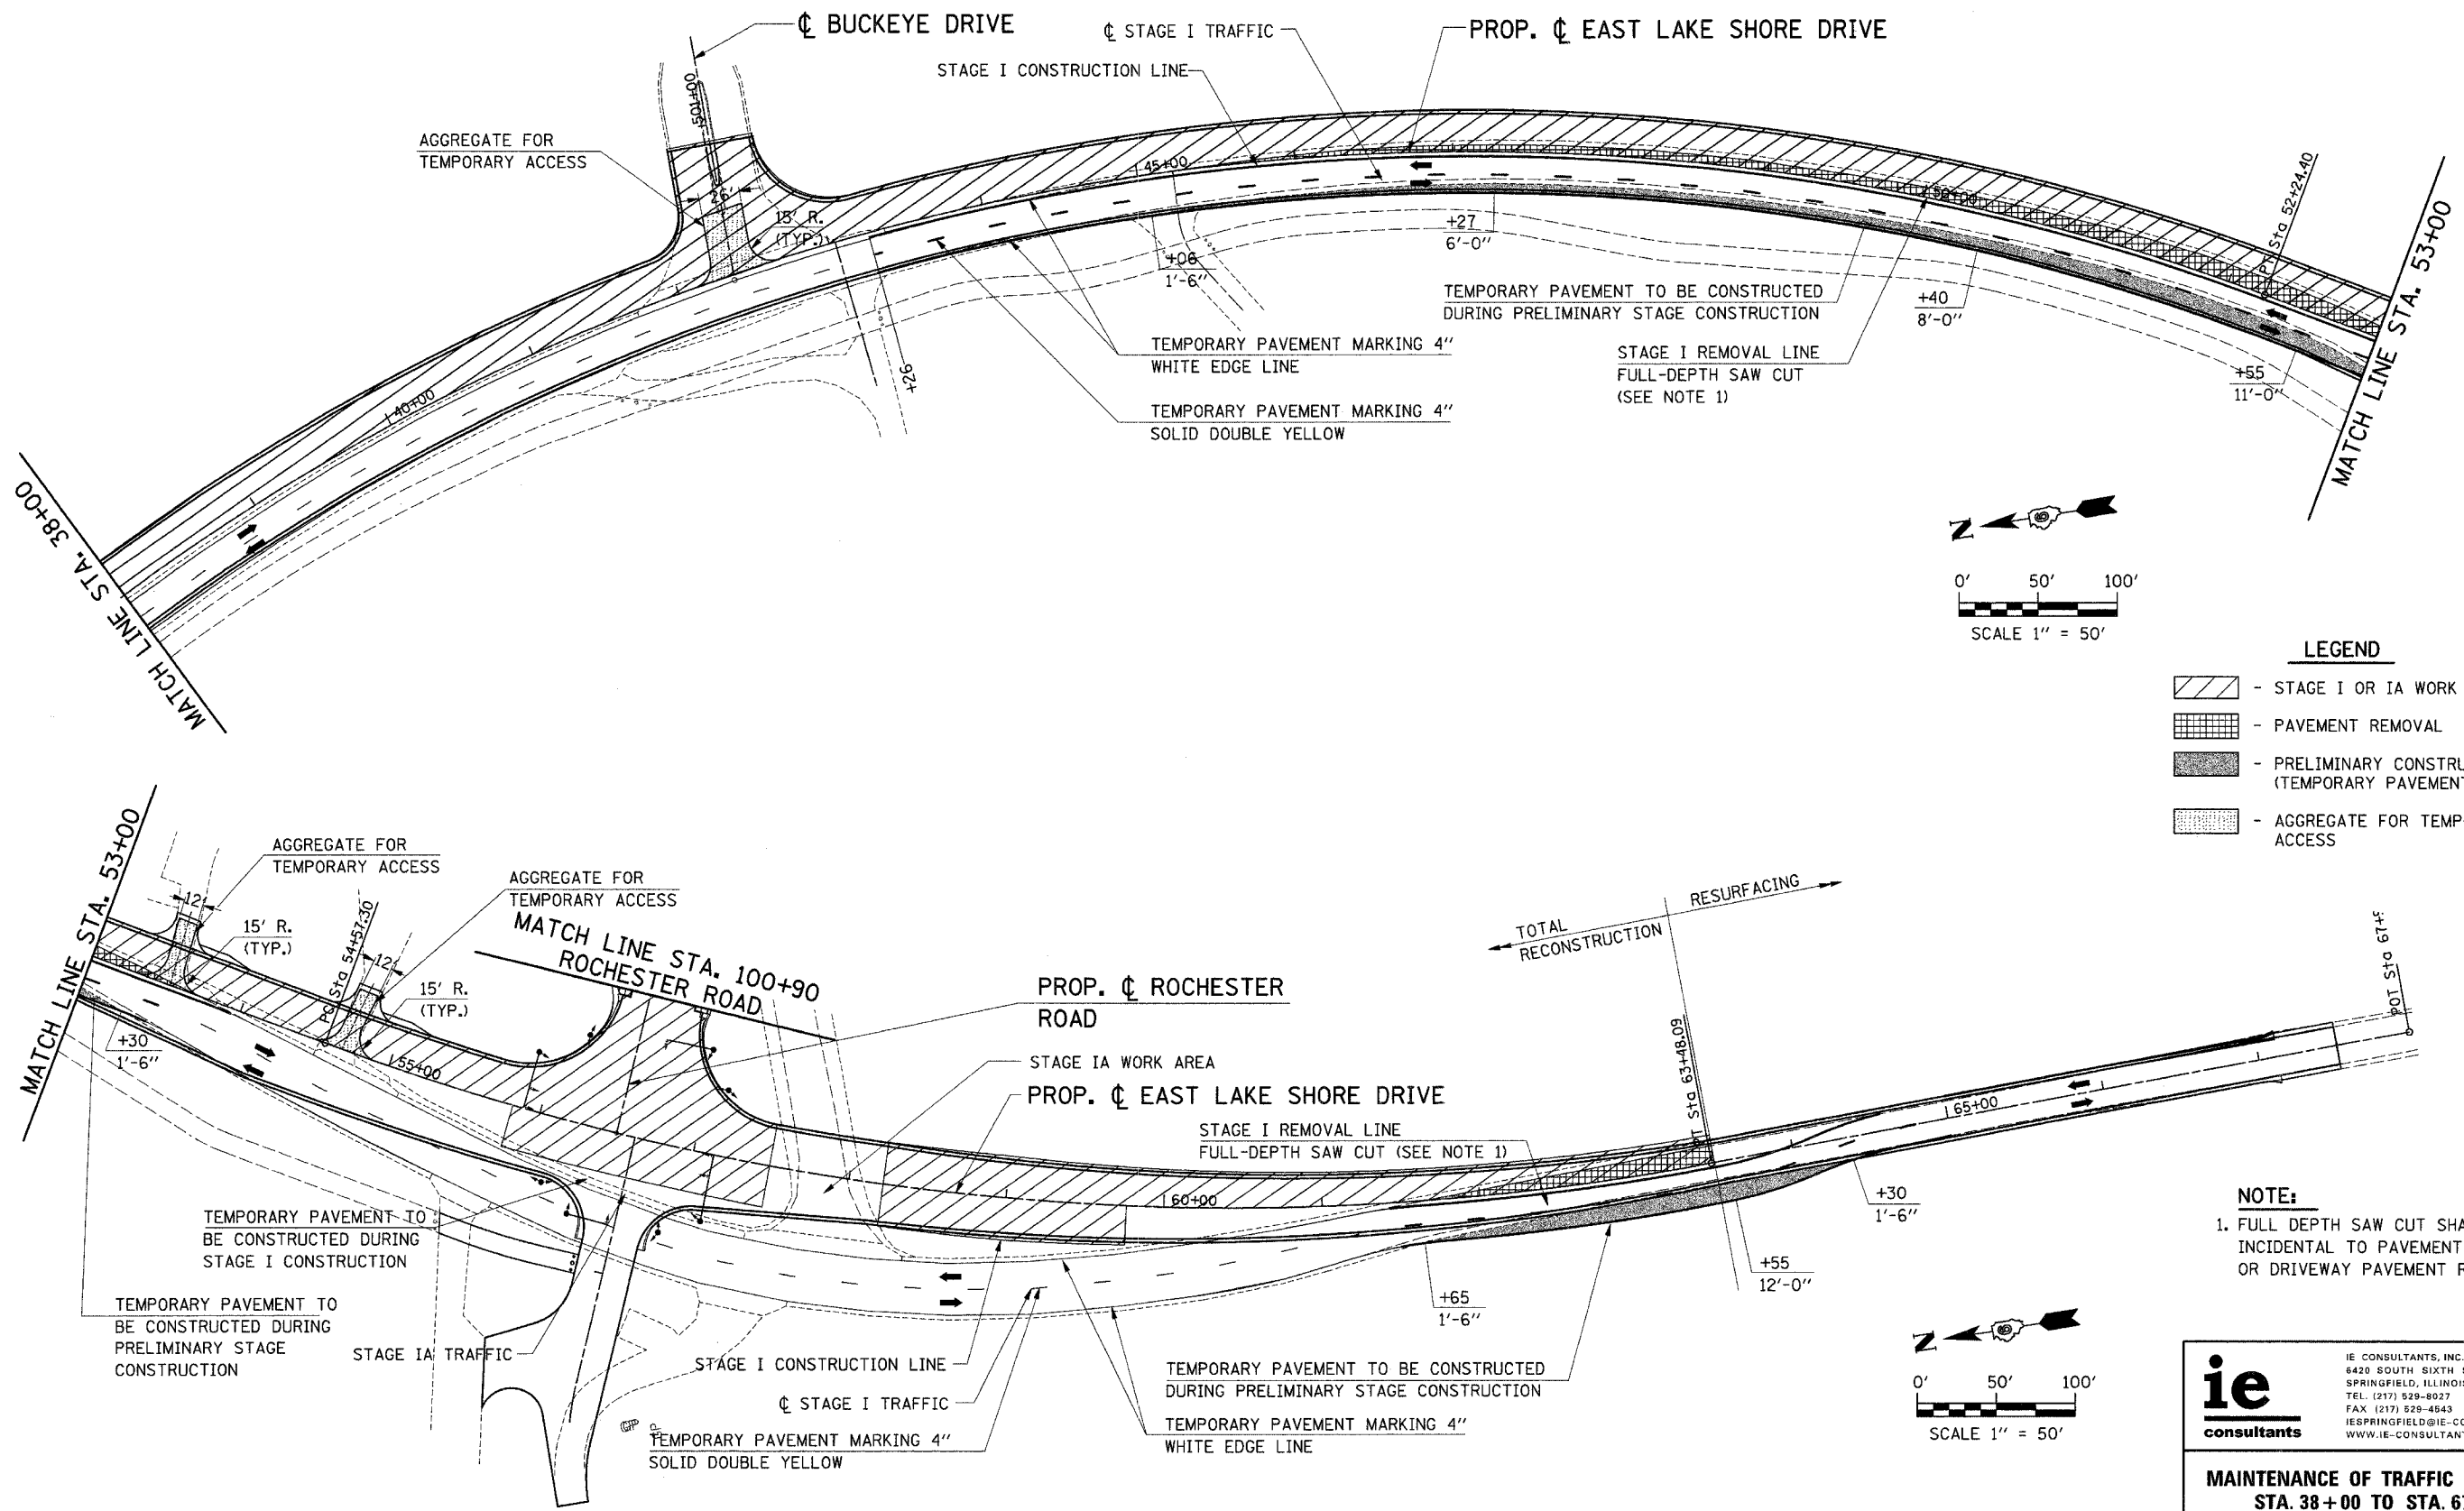

LEGEND

- STAGE I OR IA WORK AREA
- PAVEMENT REMOVAL
- PRELIMINARY CONSTRUCTION (TEMPORARY PAVEMENT)
- AGGREGATE FOR TEMPORARY ACCESS

NOTE:
 1. FULL DEPTH SAW CUT SHALL BE INCIDENTAL TO PAVEMENT REMOVAL OR DRIVEWAY PAVEMENT REMOVAL

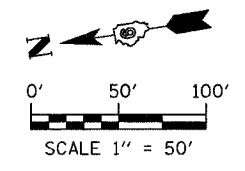

ie CONSULTANTS, INC.
 6420 SOUTH SIXTH STREET
 SPRINGFIELD, ILLINOIS 62712
 TEL: (217) 529-8027
 FAX: (217) 529-4643
 IESPRINGFIELD@IE-CONSULTANTS.COM
 WWW.IE-CONSULTANTS.COM

**MAINTENANCE OF TRAFFIC - STAGE 1
 STA. 38+00 TO STA. 67+00**

DESIGNED BY:	DRAWN BY:	CHECKED BY:	DATE:
JEB	AAD	CMS	4/4/08

4/9/2008