

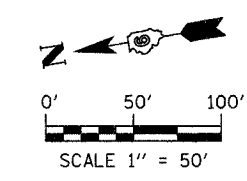
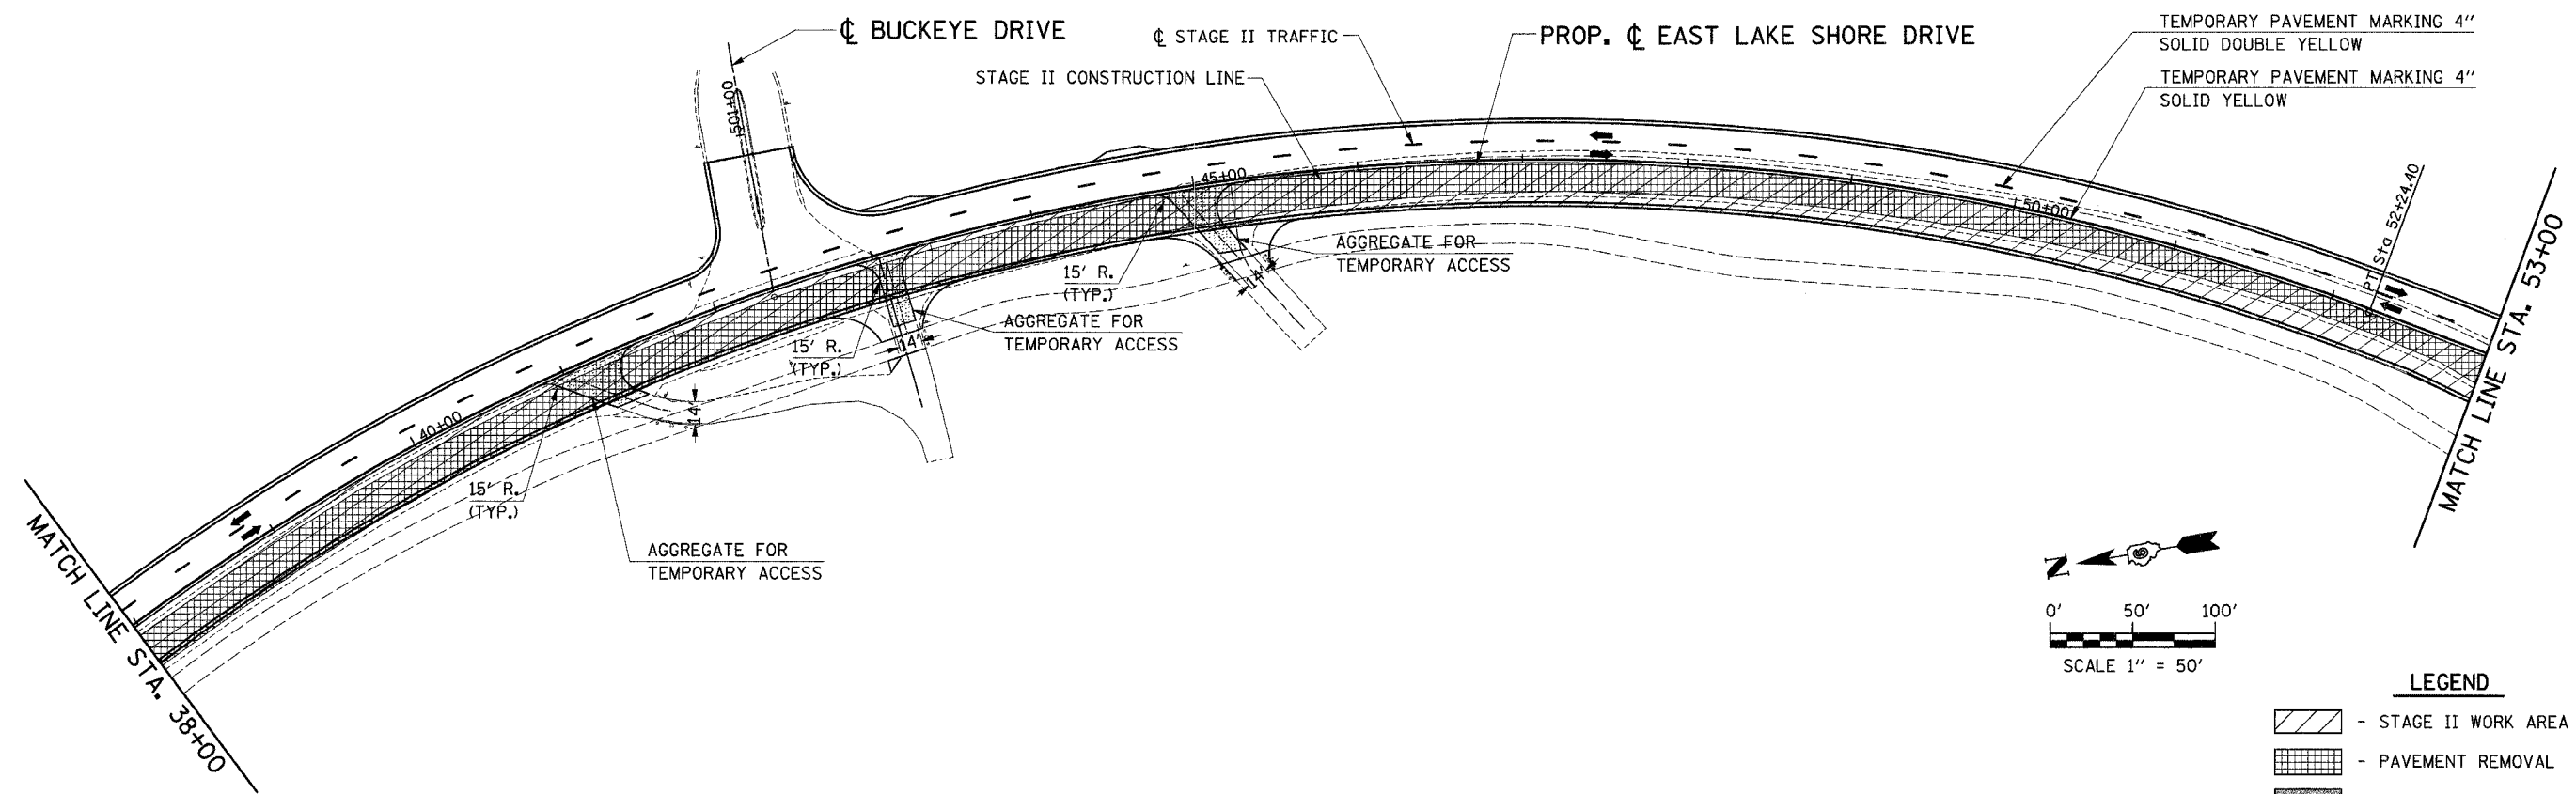


FAU	SECTION	COUNTY	TOTAL SHEETS	SHEET NO.
7998	97-00030-06-WR	SANGAMON	117	55
FED. ROAD DIST. NO.		ILLINOIS	FED. AID PROJECT	

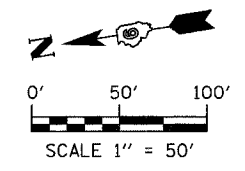

LEGEND

- STAGE II WORK AREA
- PAVEMENT REMOVAL
- PRELIMINARY CONSTRUCTION (TEMPORARY PAVEMENT)
- AGGREGATE FOR TEMPORARY ACCESS

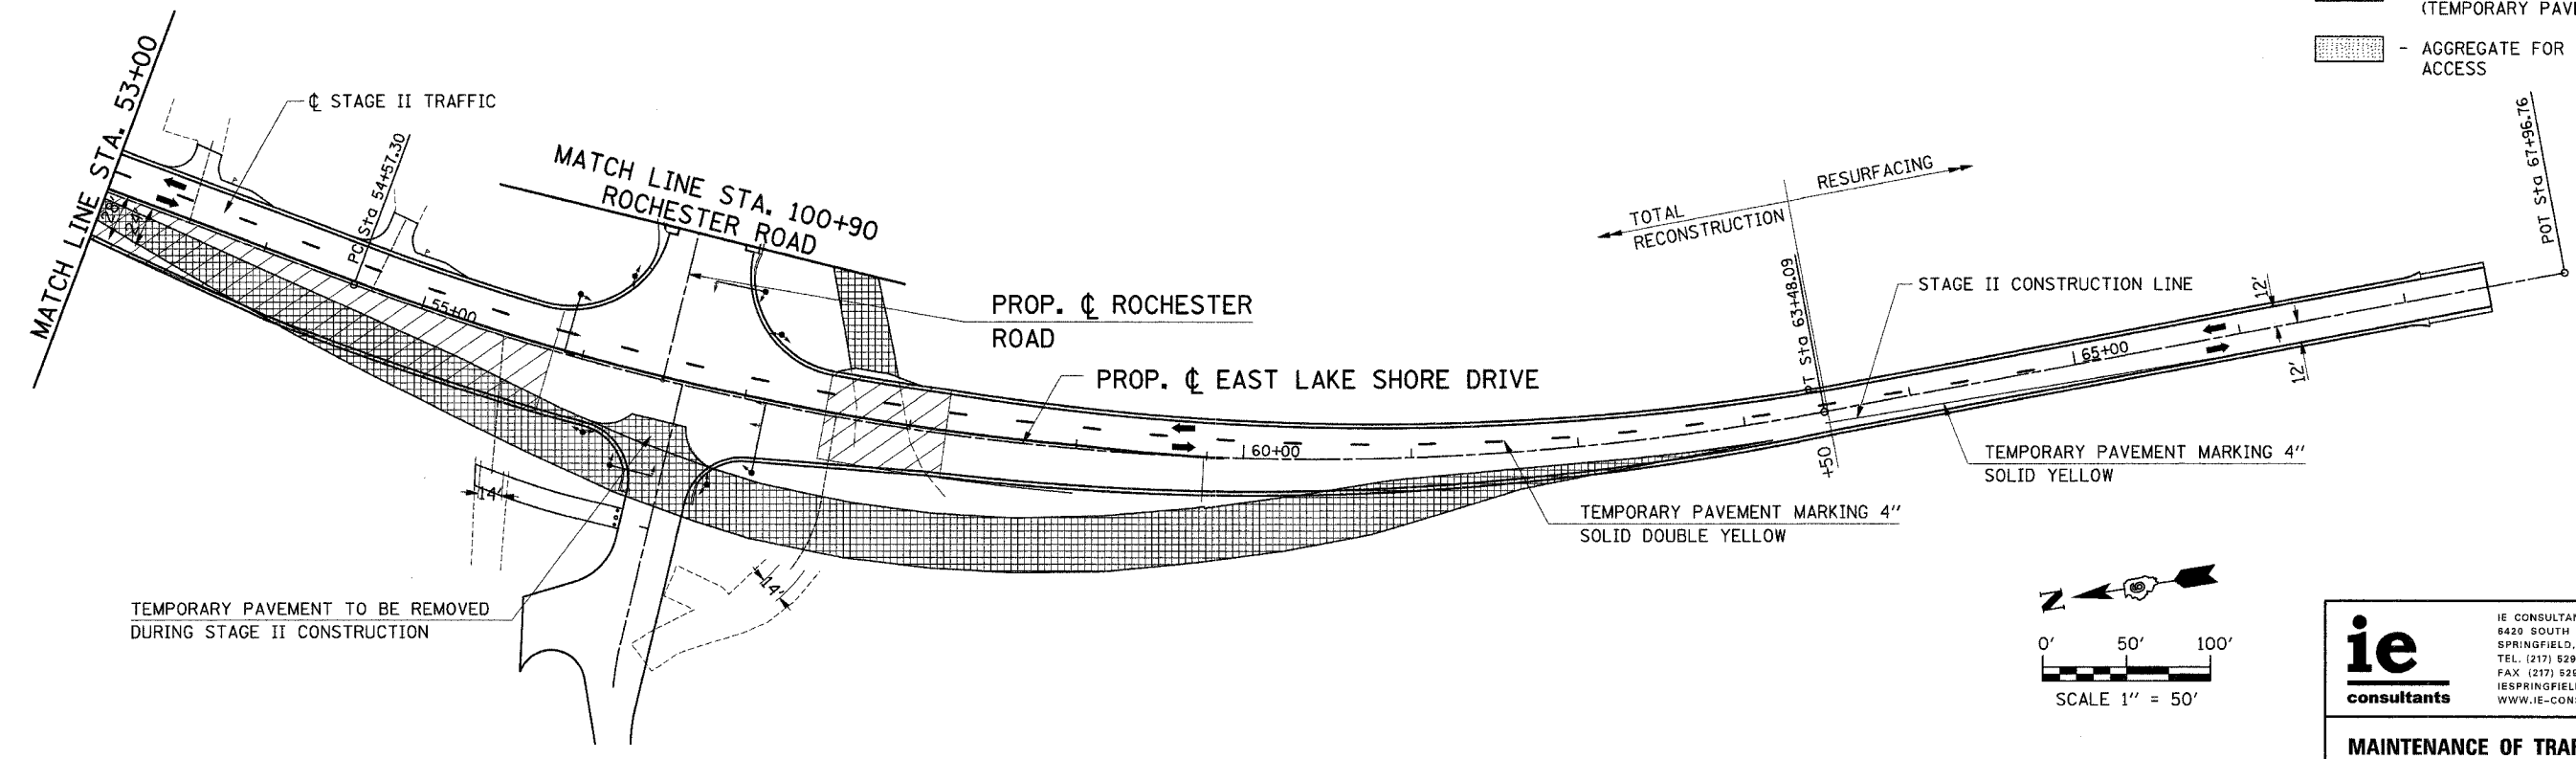

ie
consultants

IE CONSULTANTS, INC.
8420 SOUTH SIXTH STREET
SPRINGFIELD, ILLINOIS 62712
TEL: (217) 529-8027
FAX: (217) 529-4543
IESPRINGFIELD@IE-CONSULTANTS.COM
WWW.IE-CONSULTANTS.COM

**MAINTENANCE OF TRAFFIC - STAGE 2
STA. 38+00 TO STA. 67+00**

DESIGNED BY:	DRAWN BY:	CHECKED BY:	DATE:
JEB	AAD	CMS	4/4/08