



FAU	SECTION	COUNTY	TOTAL SHEETS	SHEET NO.
7998	97-00030-06-WR	SANGAMON	117	81
FED. ROAD DIST. NO.		ILLINOIS	FED. AID PROJECT	

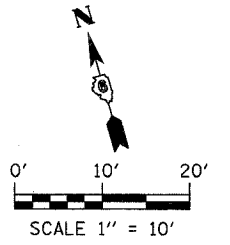

CURVE 2 DATA
 P.I. STA 29+17.50
 $\Delta = 45^\circ 37' 45''$ (RT)
 $D = 7^\circ 45' 00''$
 $T = 310.99'$
 $R = 739.30'$
 $L = 588.76'$
 $E = 62.75'$
 $e = 0.040'/'$
 $T.R. = 81'$
 $S.E. RUN = 135'$
 P.C. STA 26+06.51
 P.T. STA 31+95.27

CURVE L-1 DATA
 PI STA. 400+76.39
 $\Delta = 28^\circ 27' 07''$ RT
 $D = 18^\circ 38' 52''$
 $T = 50.70'$
 $R = 200.00'$
 $L = 99.32'$
 $E = 6.33'$
 PC STA. 400+25.69
 PT STA. 401+25.00

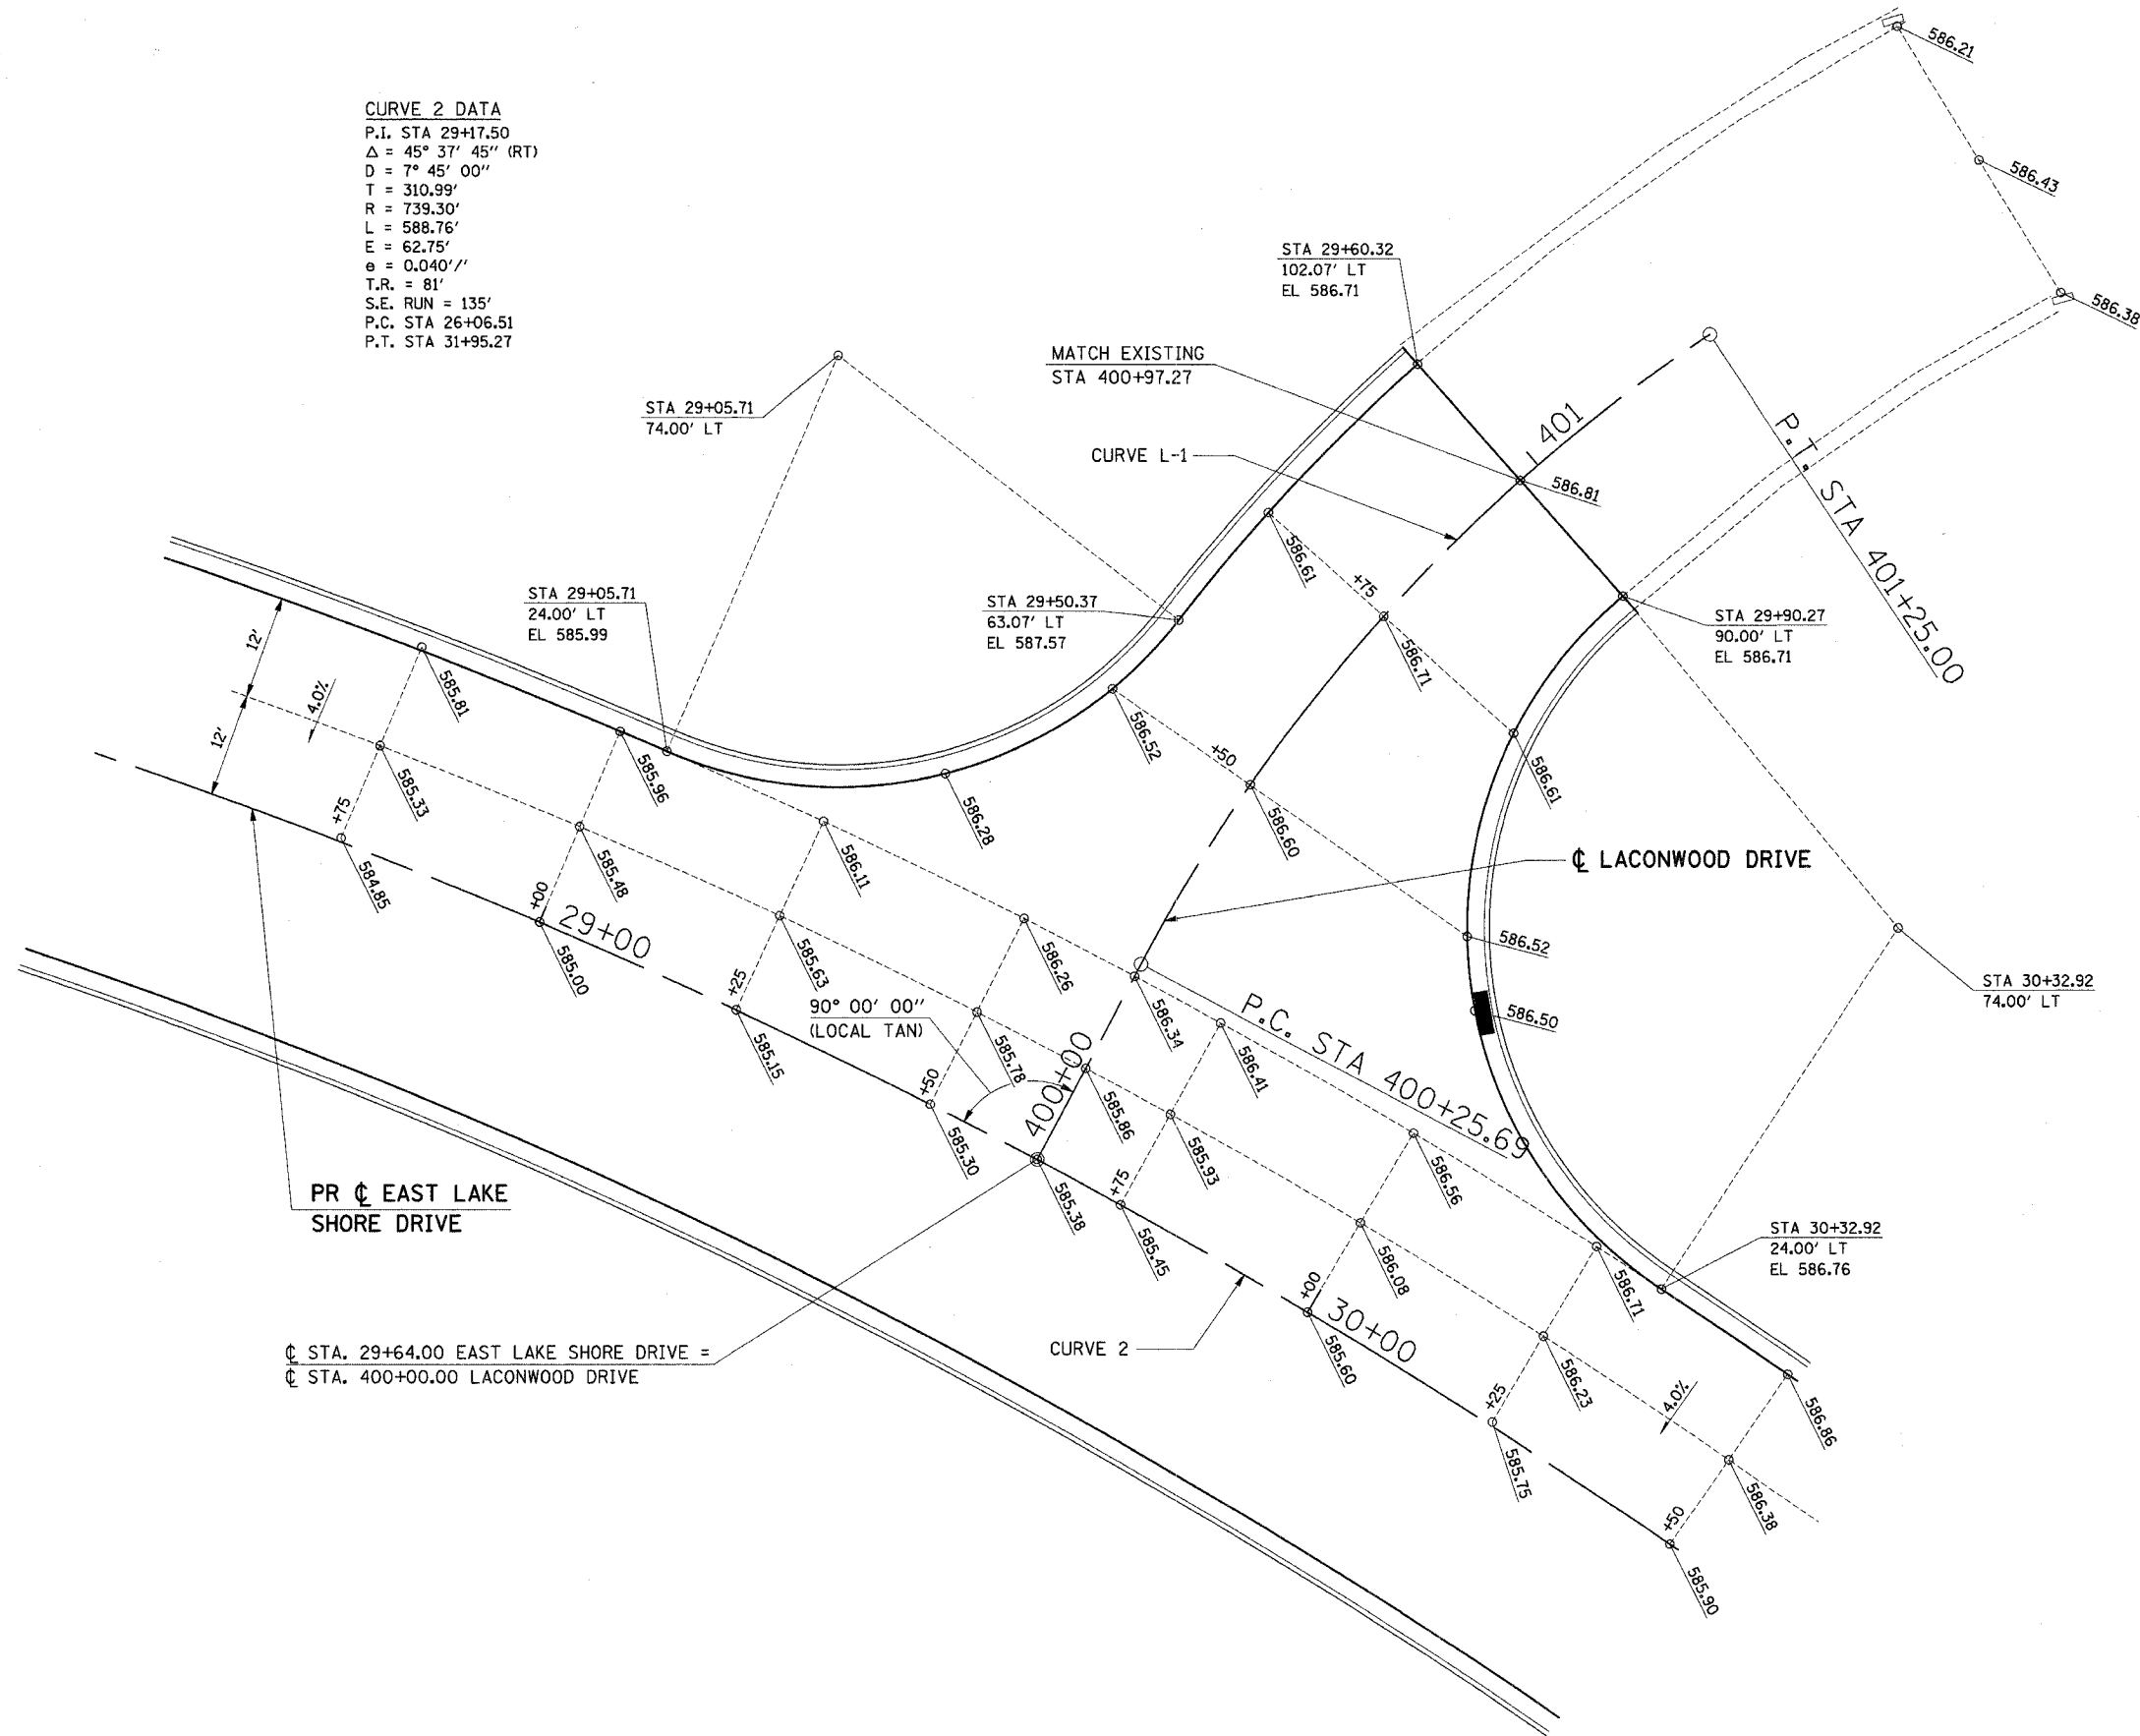

PR \oslash EAST LAKE SHORE DRIVE

\oslash STA. 29+64.00 EAST LAKE SHORE DRIVE =
 \oslash STA. 400+00.00 LACONWOOD DRIVE

ie
 consultants

IE CONSULTANTS, INC.
 6420 SOUTH SIXTH STREET
 SPRINGFIELD, ILLINOIS 62712
 TEL. (217) 529-8027
 FAX (217) 529-4543
 IESPRINGFIELD@IE-CONSULTANTS.COM
 WWW.IE-CONSULTANTS.COM

**INTERSECTION DETAIL
 LACONWOOD DRIVE**

DESIGNED BY:	DRAWN BY:	CHECKED BY:	DATE:
JEB	AAD	CMS	4/4/08