
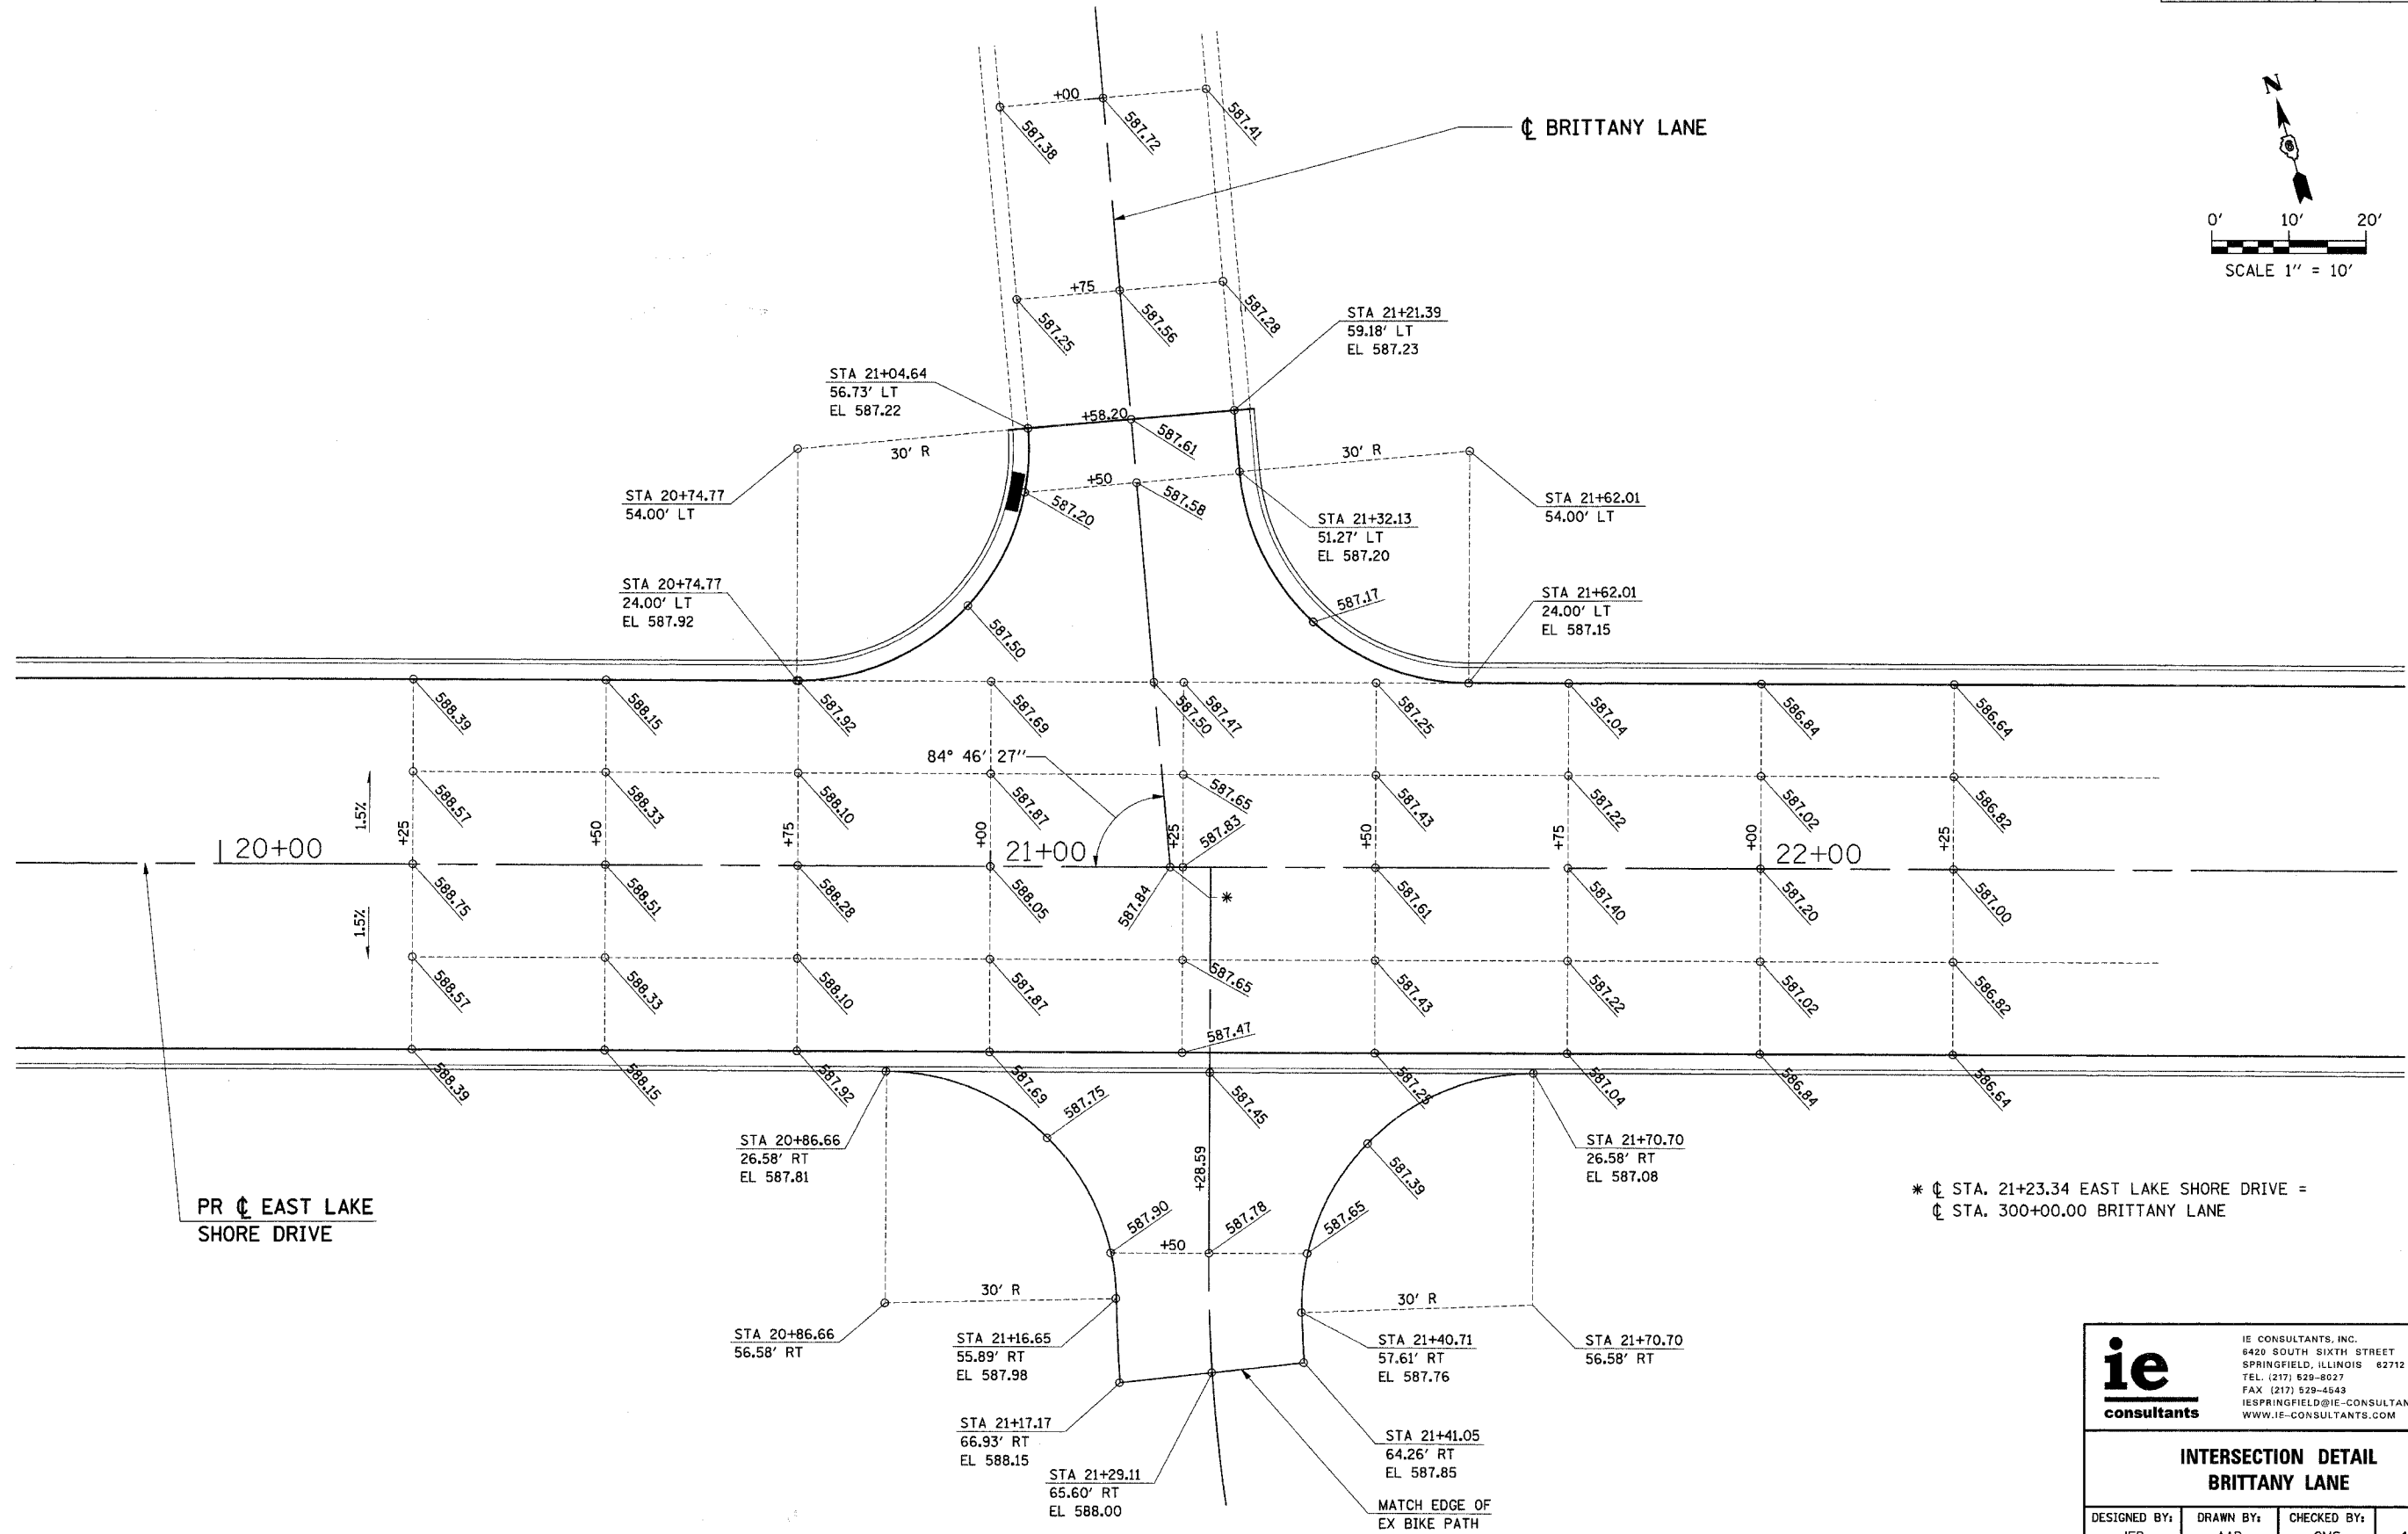


FAU	SECTION	COUNTY	TOTAL SHEETS	SHEET NO.
7998	97-00030-06-WR	SANGAMON	117	84
FED. ROAD DIST. NO.		ILLINOIS	FED. AID PROJECT	

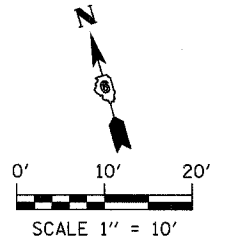

<b>INTERSECTION DETAIL BRITTANY LANE</b>			
DESIGNED BY:	DRAWN BY:	CHECKED BY:	DATE:
JEB	AAD	CMS	4/4/08

4/9/2008