


F.A. RTE.	SECTION	COUNTY	TOTAL SHEETS	SHEET NO.
43	97-00030-06-WR	SANGAMON	117	88
STA. 11+00.00		TO STA. 13+00.00		
FED. ROAD DIST. NO.	ILLINOIS	FED. AID PROJECT		

FINAL SURVEY  
SURVEY  
NOTE BOOK  
NO. \_\_\_\_\_  
AREAS CHECKED

ORIGINAL SURVEY  
SURVEY  
NOTE BOOK  
NO. \_\_\_\_\_  
AREAS CHECKED

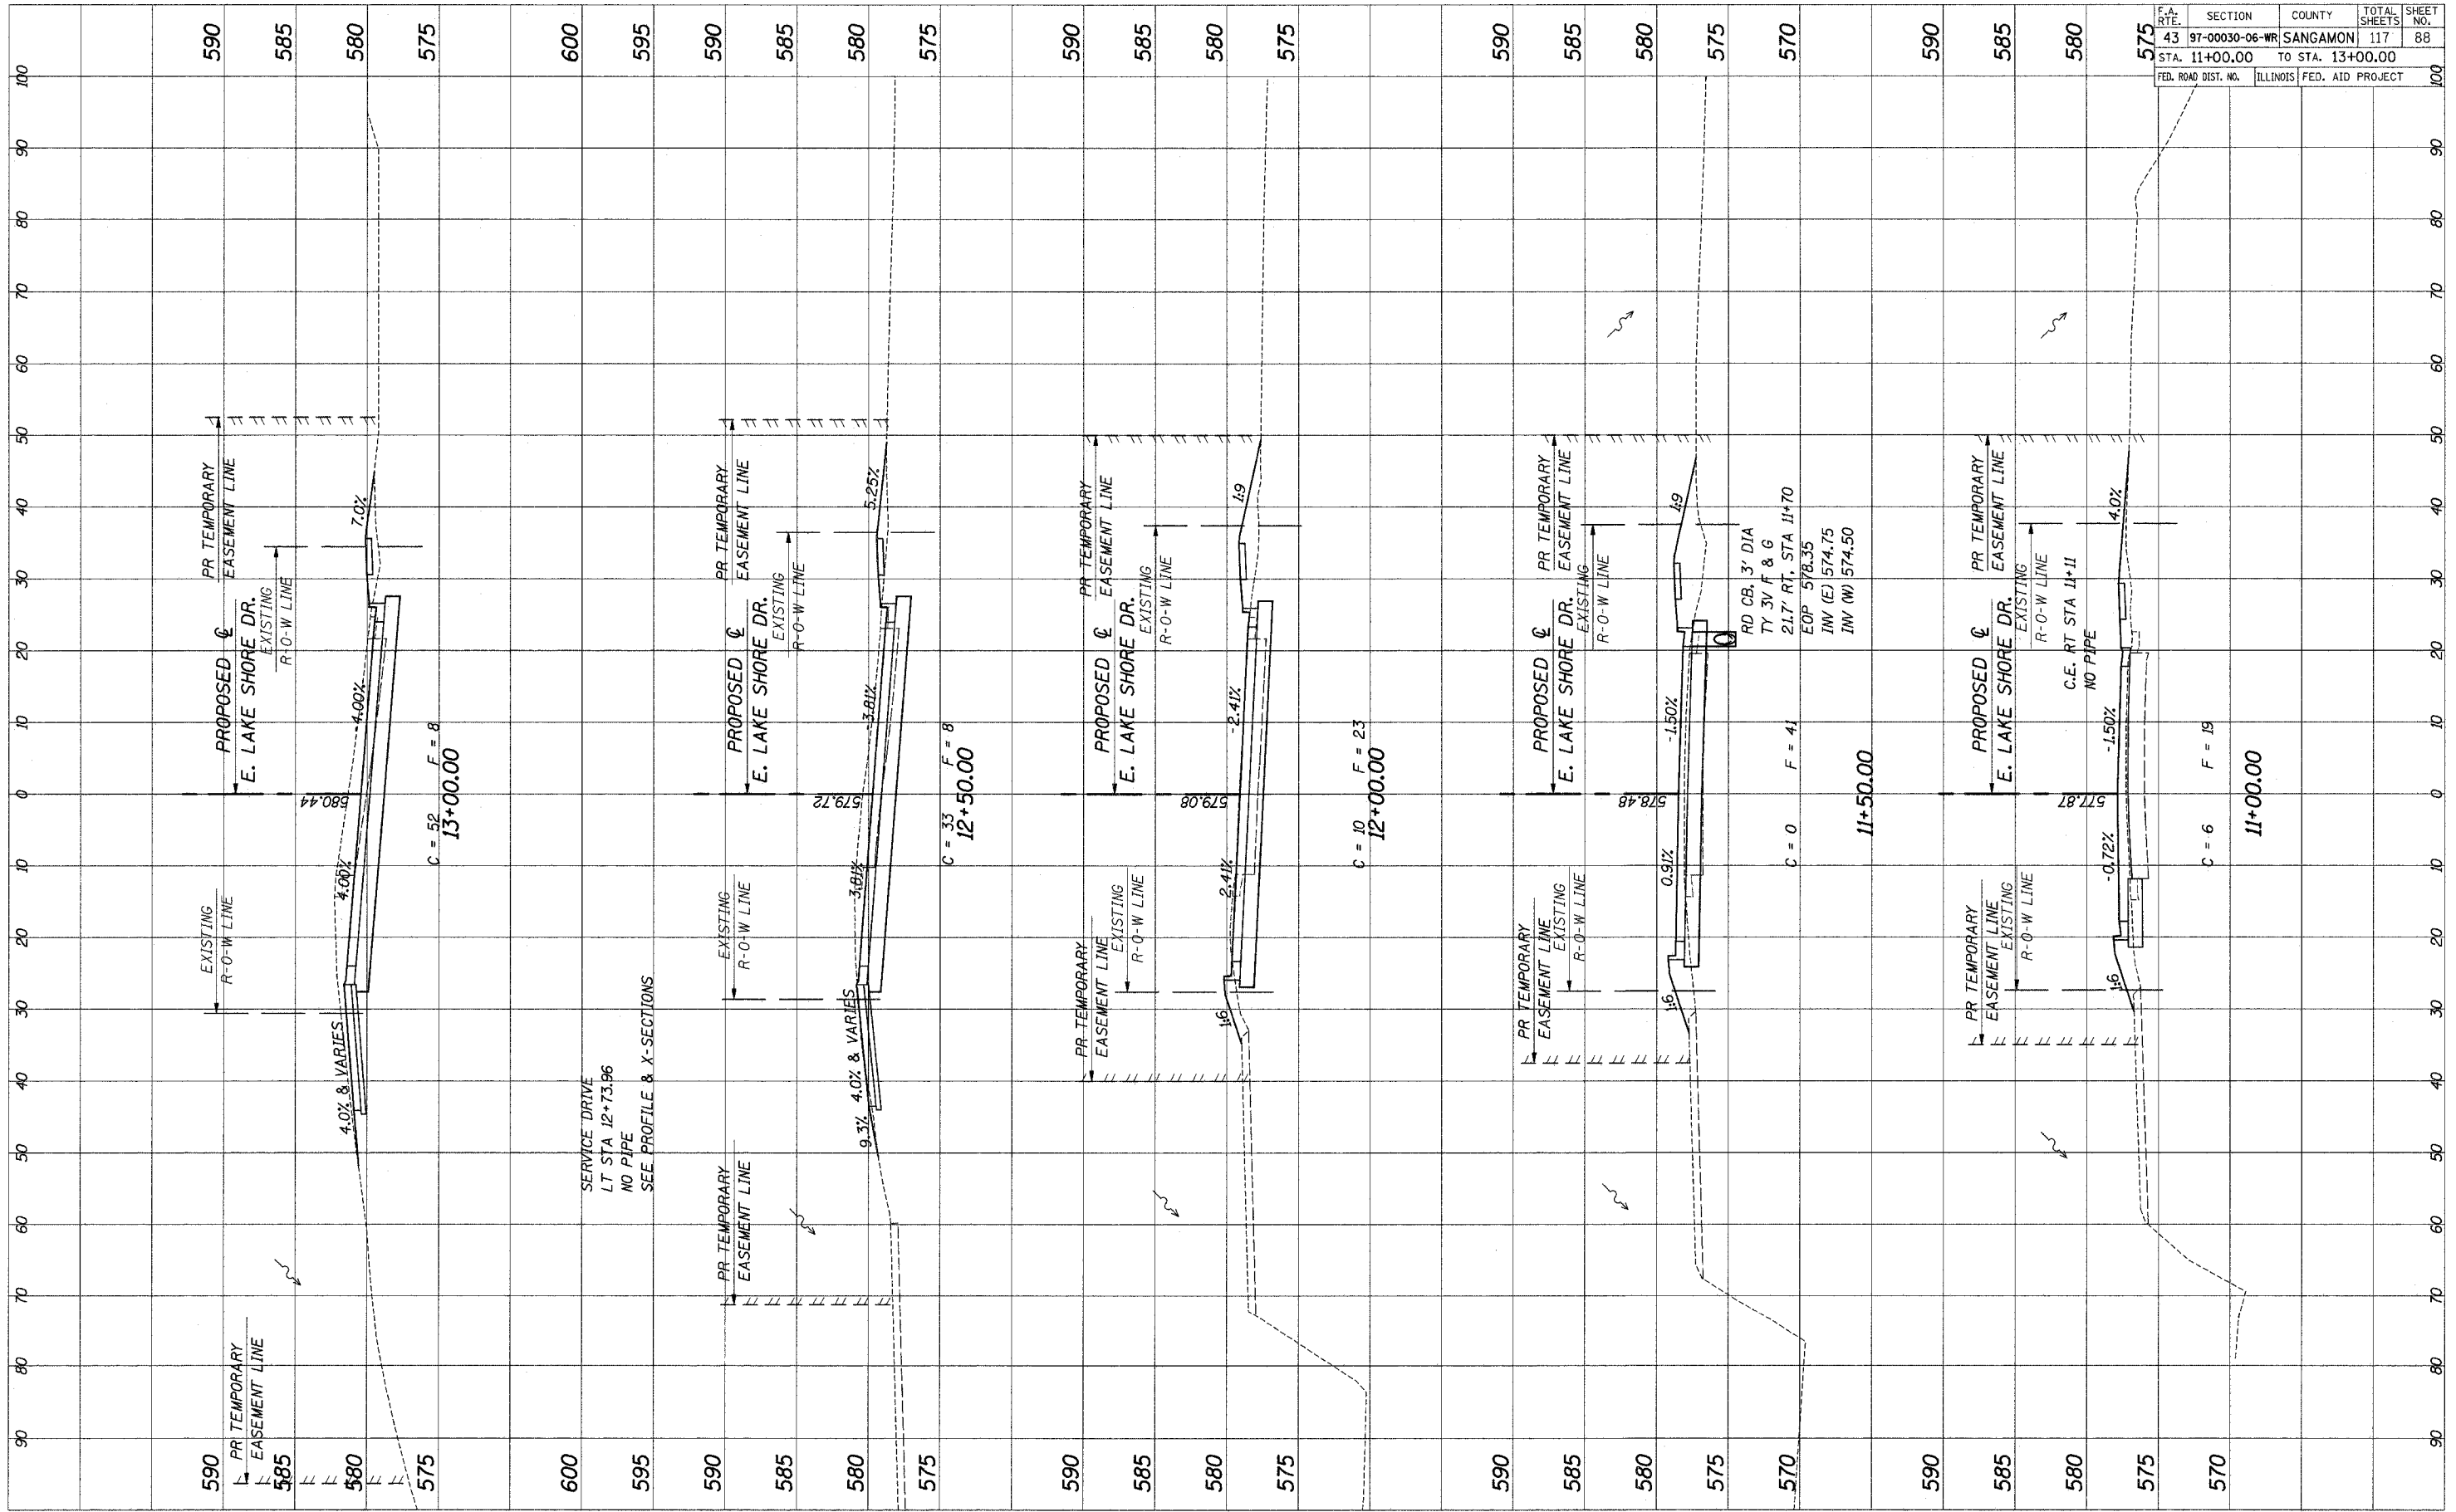

PROPOSED EAST LAKE SHORE DRIVE CROSS-SECTIONS