


F.A. RTE.	SECTION	COUNTY	TOTAL SHEETS	SHEET NO.
43	97-00030-06-WR	SANGAMON	117	95
STA. 29+50.00		TO STA. 32+00.00		
FED. ROAD DIST. NO.		ILLINOIS FED. AID PROJECT		

FINAL SURVEY	NO. _____
NOTE BOOK	NO. _____
AREAS CHECKED	_____

ORIGINAL SURVEY	NO. _____
NOTE BOOK	NO. _____
AREAS CHECKED	_____

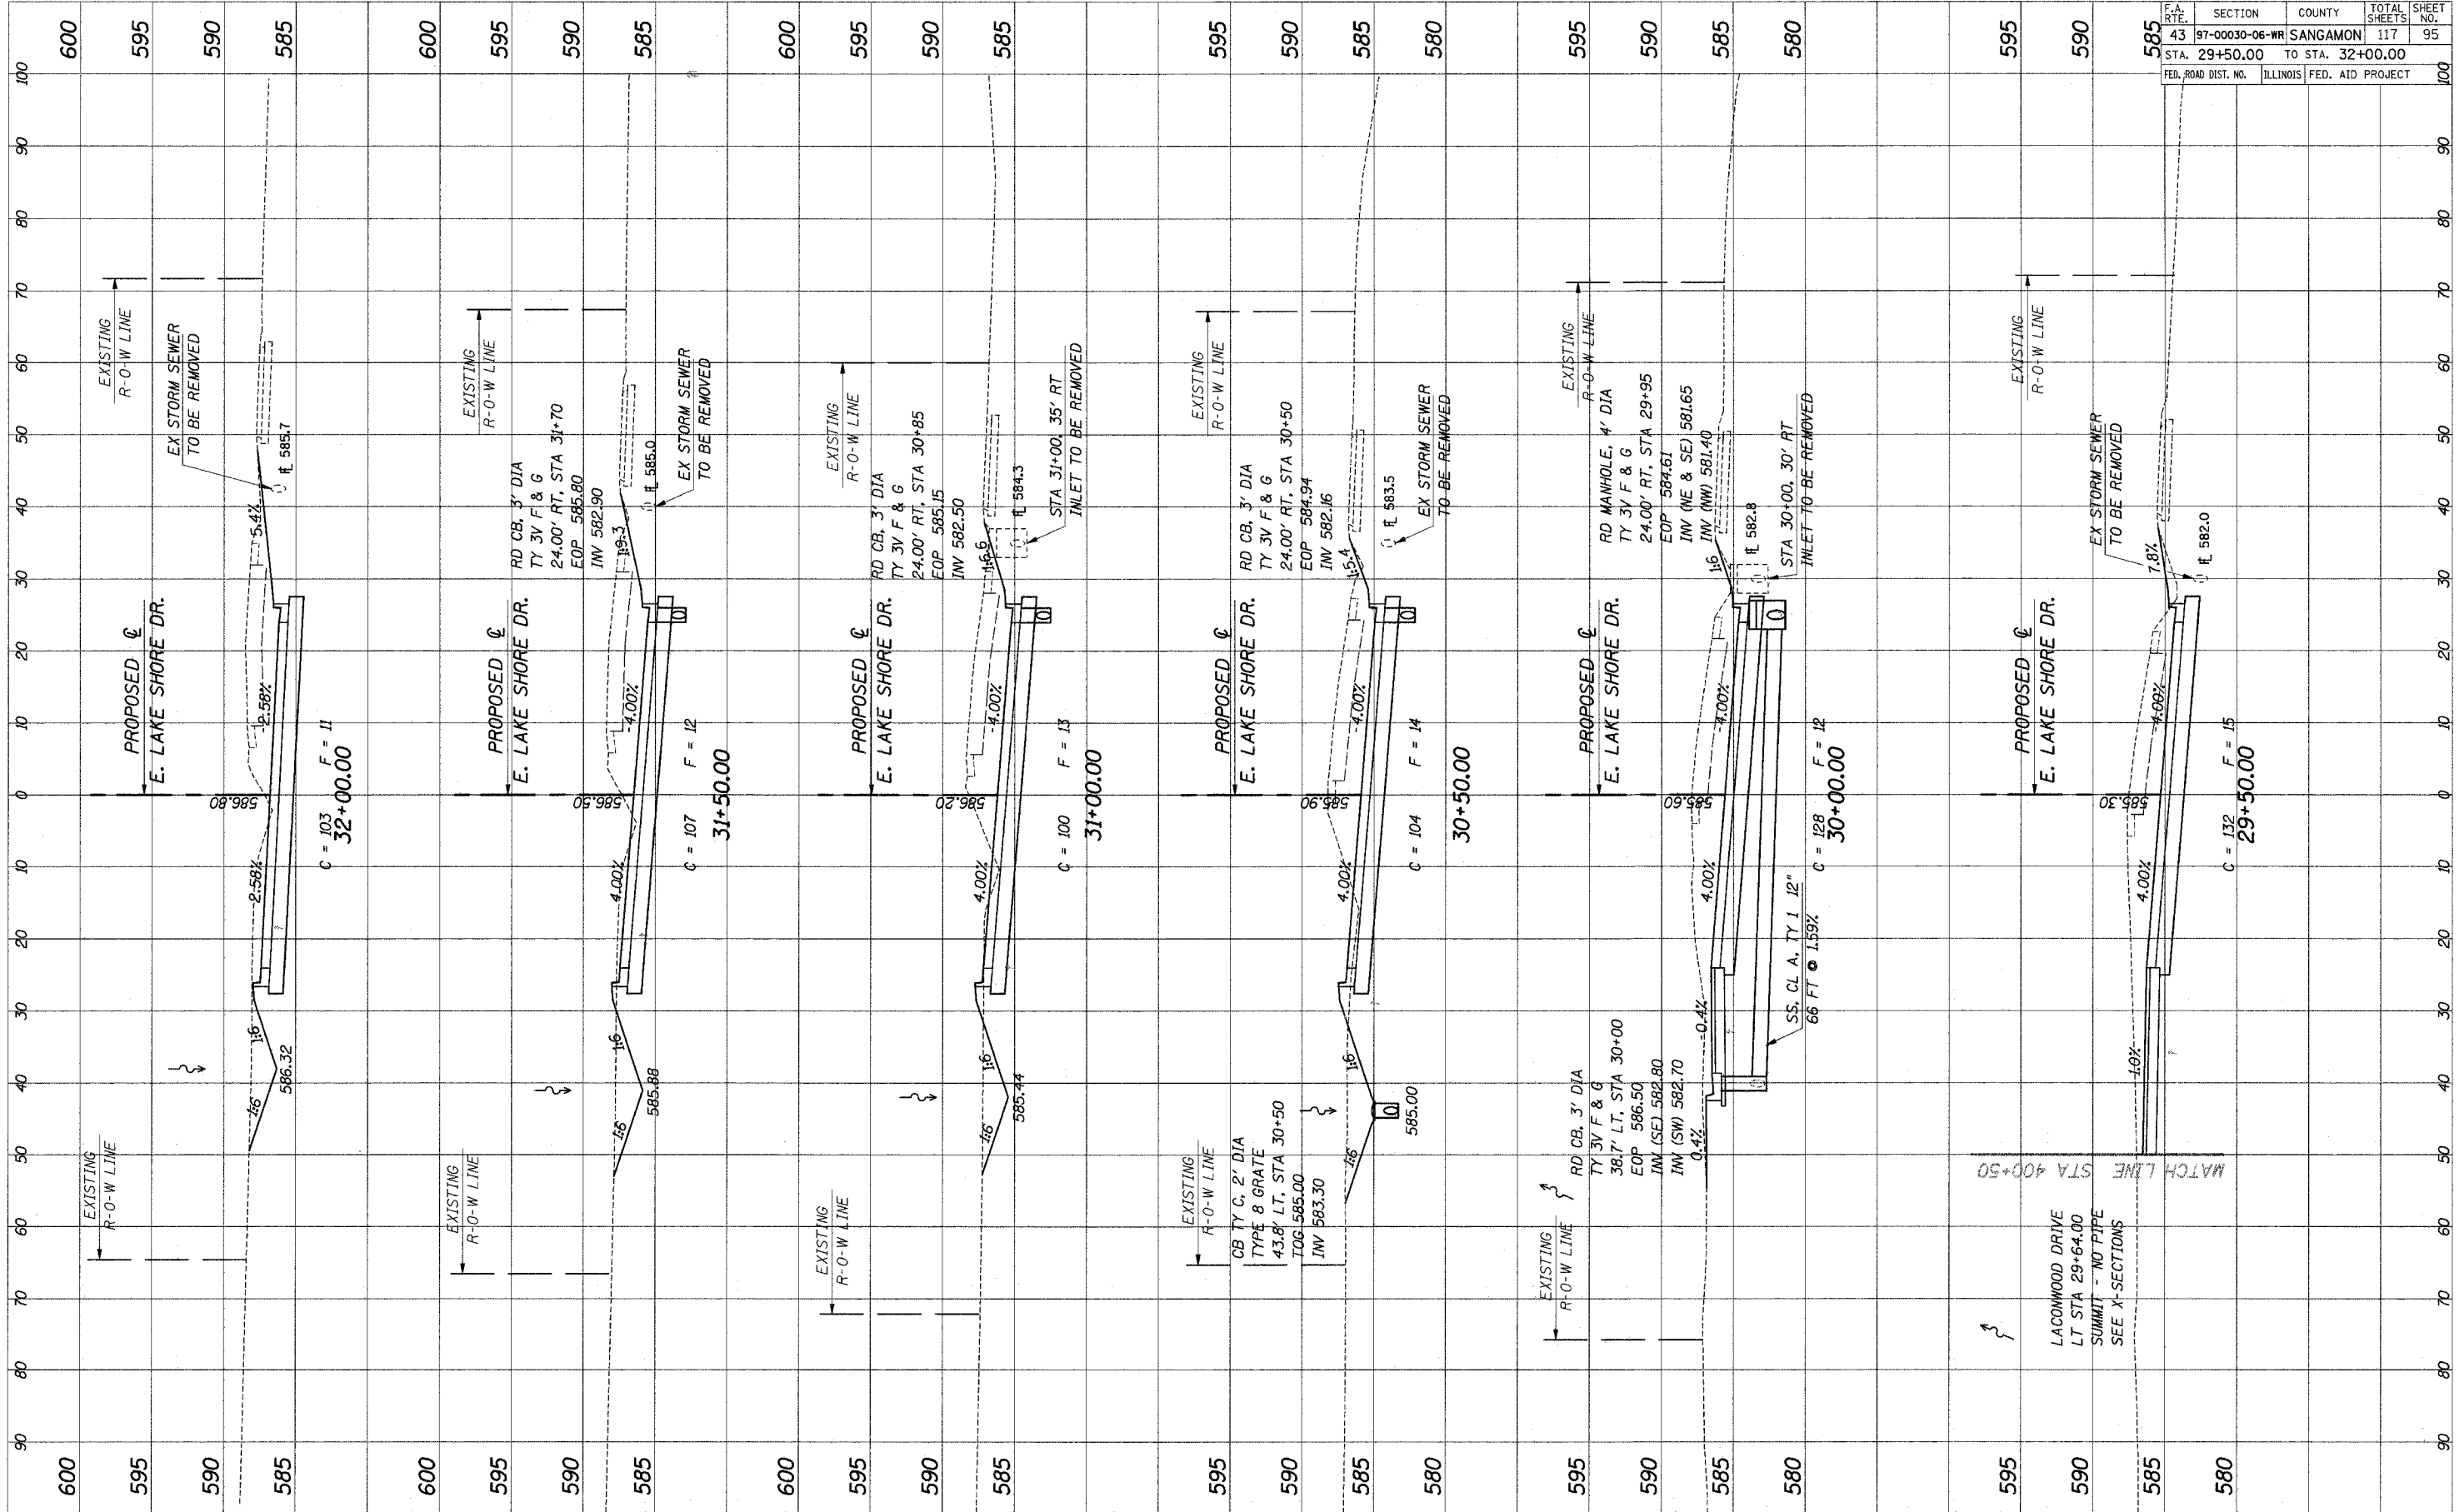

PROPOSED EAST LAKE SHORE DRIVE CROSS-SECTIONS