


F.A. RTE.	SECTION	COUNTY	TOTAL SHEETS	SHEET NO.
43	97-00030-06-WR	SANGAMON	117	101
STA. 46+50.00		TO STA. 48+50.00		
FED. ROAD DIST. NO.	ILLINOIS	FED. AID PROJECT		

FINAL SURVEYED SURVEY NOTE BOOK NO. SURVEYED SURVEY TEMPLATE AREAS CHECKED

ORIGINAL SURVEY SURVEY NOTE BOOK NO. SURVEYED SURVEY TEMPLATE AREAS CHECKED

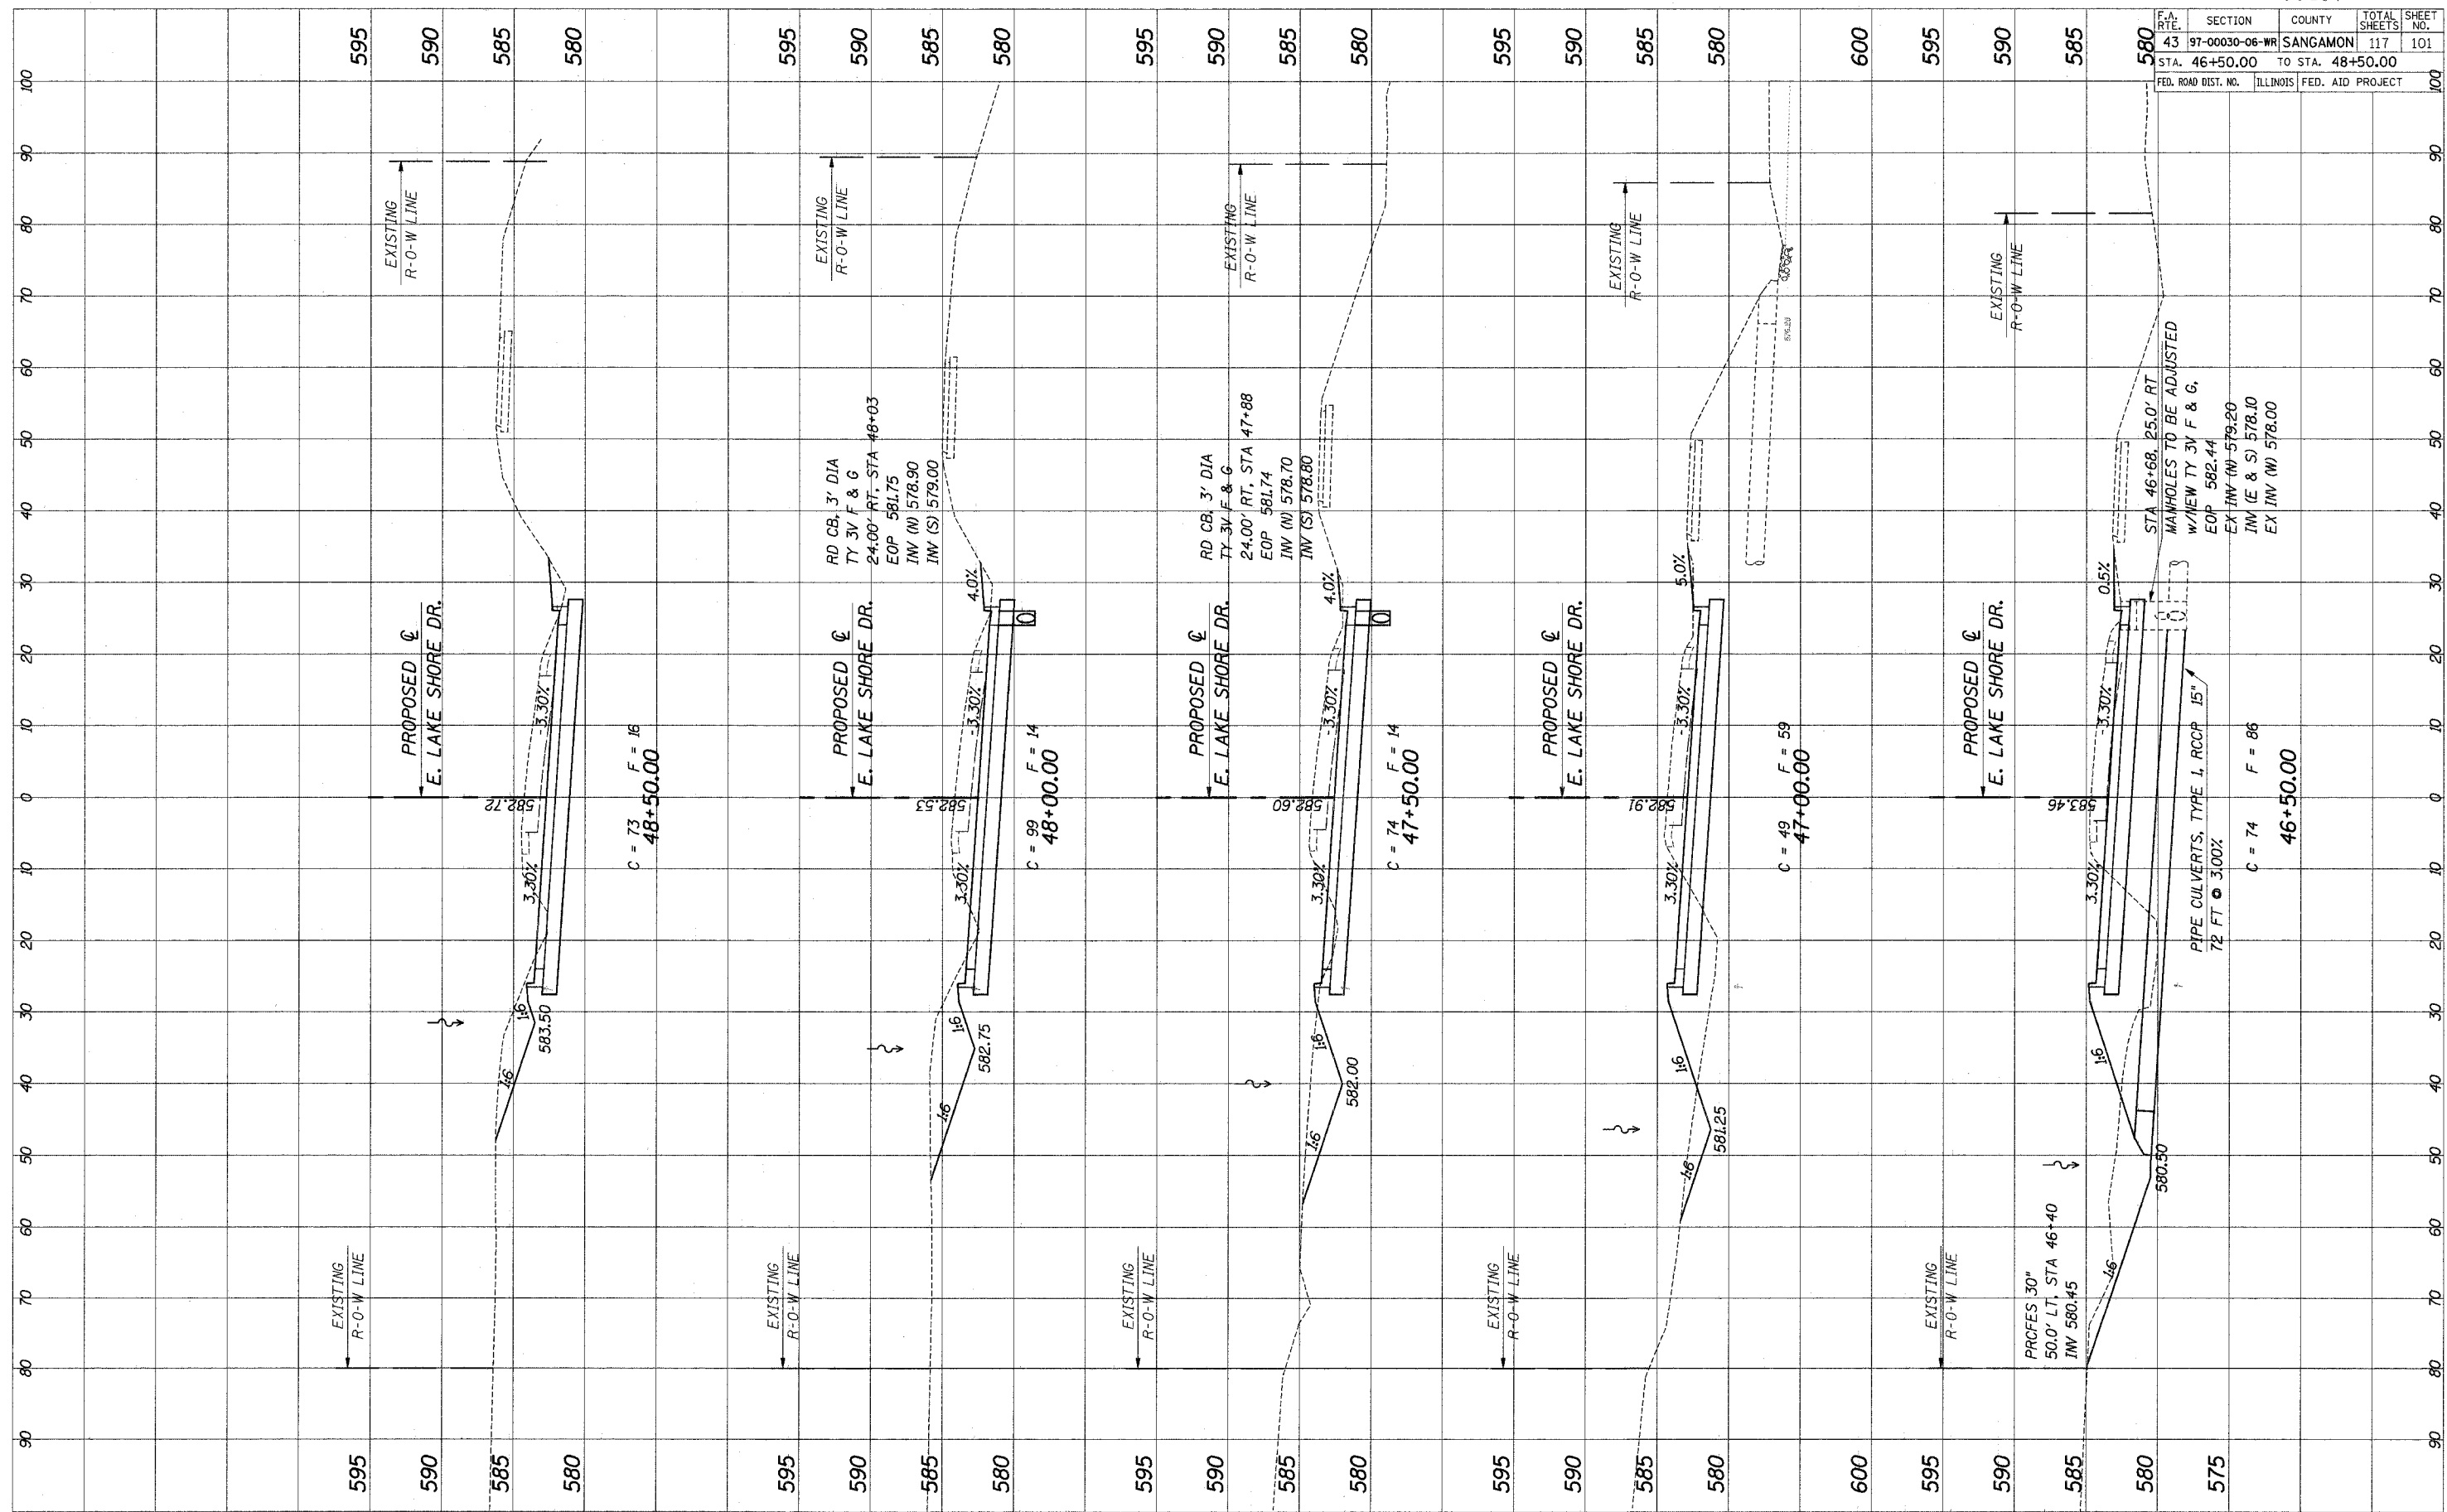

PROPOSED EAST LAKE SHORE DRIVE CROSS-SECTIONS