


F.A. RTE.	SECTION	COUNTY	TOTAL SHEETS	SHEET NO.
43	97-00030-06-WR	SANGAMON	117	105
STA. 56+50.00		TO STA. 58+50.00		
FED. ROAD DIST. NO.	ILLINOIS	FED. AID PROJECT		

FINAL SURVEY NOTE BOOK NO.

SURVEYED	DATE
TEMPLATE	
AREAS CHECKED	

ORIGINAL SURVEY NOTE BOOK NO.

SURVEYED	DATE
TEMPLATE	
AREAS CHECKED	

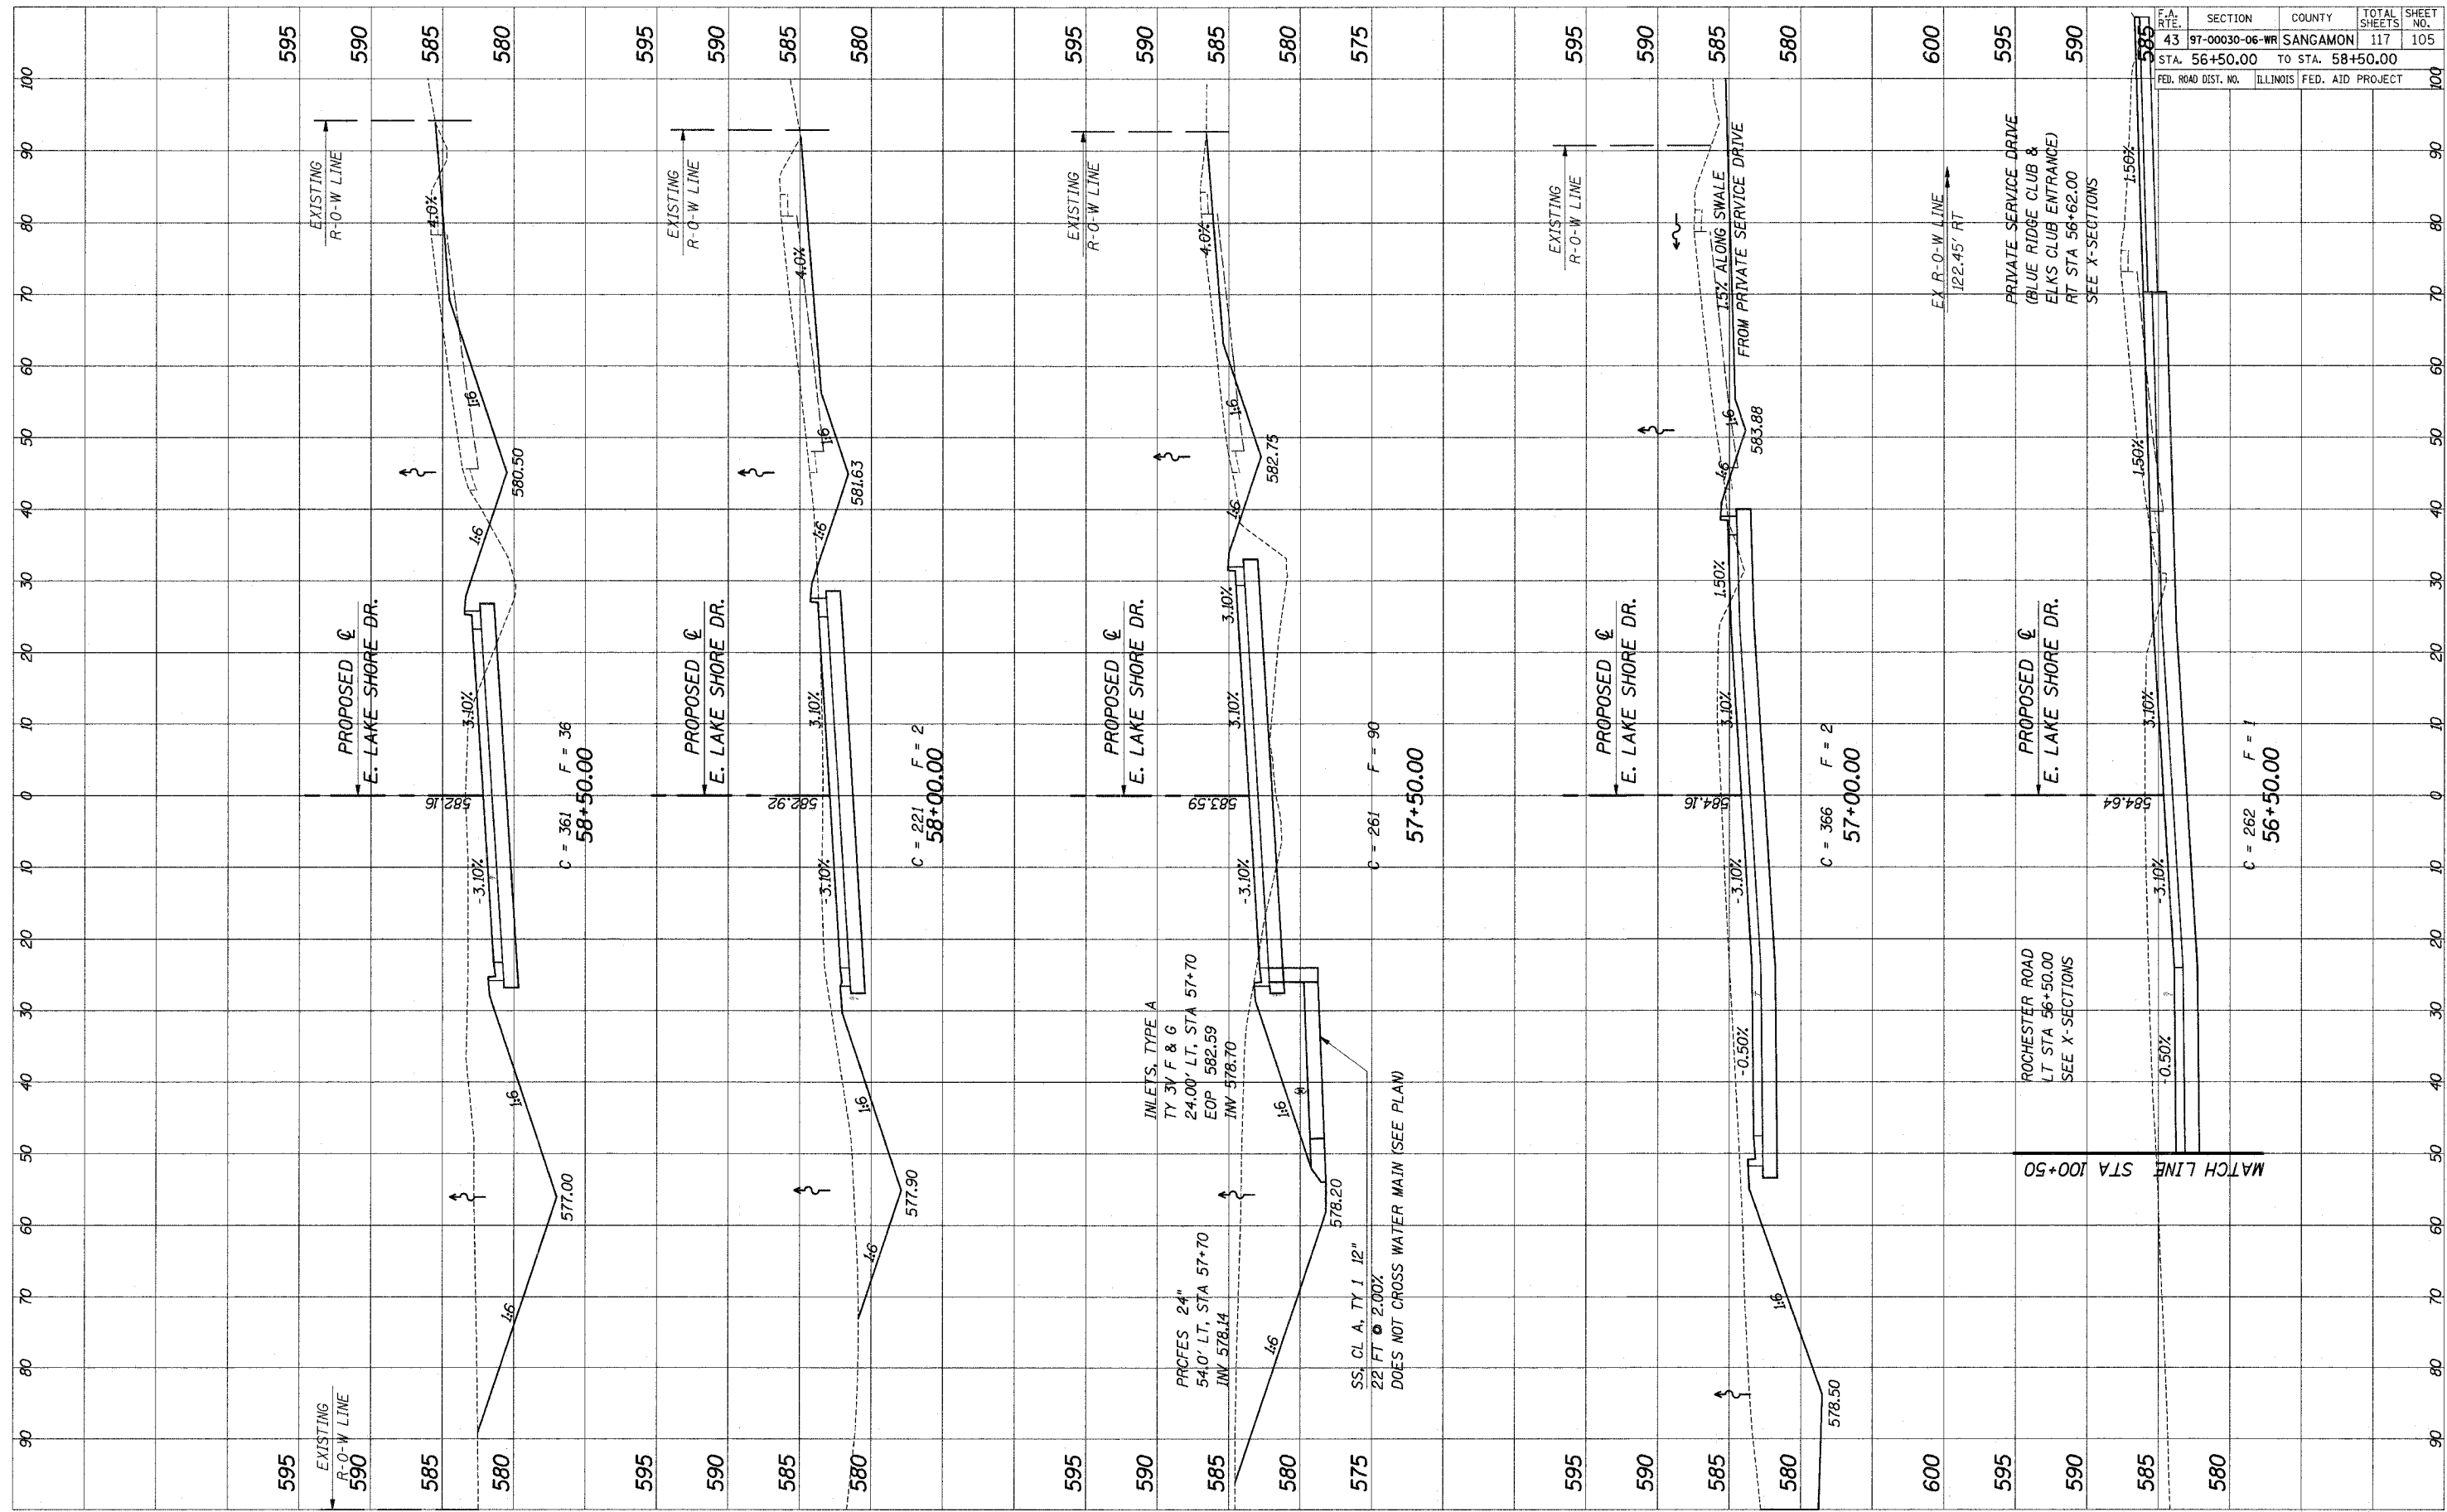

PROPOSED EAST LAKE SHORE DRIVE CROSS-SECTIONS