


F.A. RTE.	SECTION	COUNTY	TOTAL SHEETS	SHEET NO.
43	97-00030-06-WR	SANGAMON	117	109
STA. 66+50.00		TO STA. 67+50.00		
FED. ROAD DIST. NO.	ILLINOIS	FED. AID PROJECT		

FINAL SURVEYED SURVEY NOTE BOOK NO. _____
 SURVEYED SURVEY TEMPLATE AREAS CHECKED _____

ORIGINAL SURVEYED SURVEY NOTE BOOK NO. _____
 SURVEYED SURVEY TEMPLATE AREAS CHECKED _____

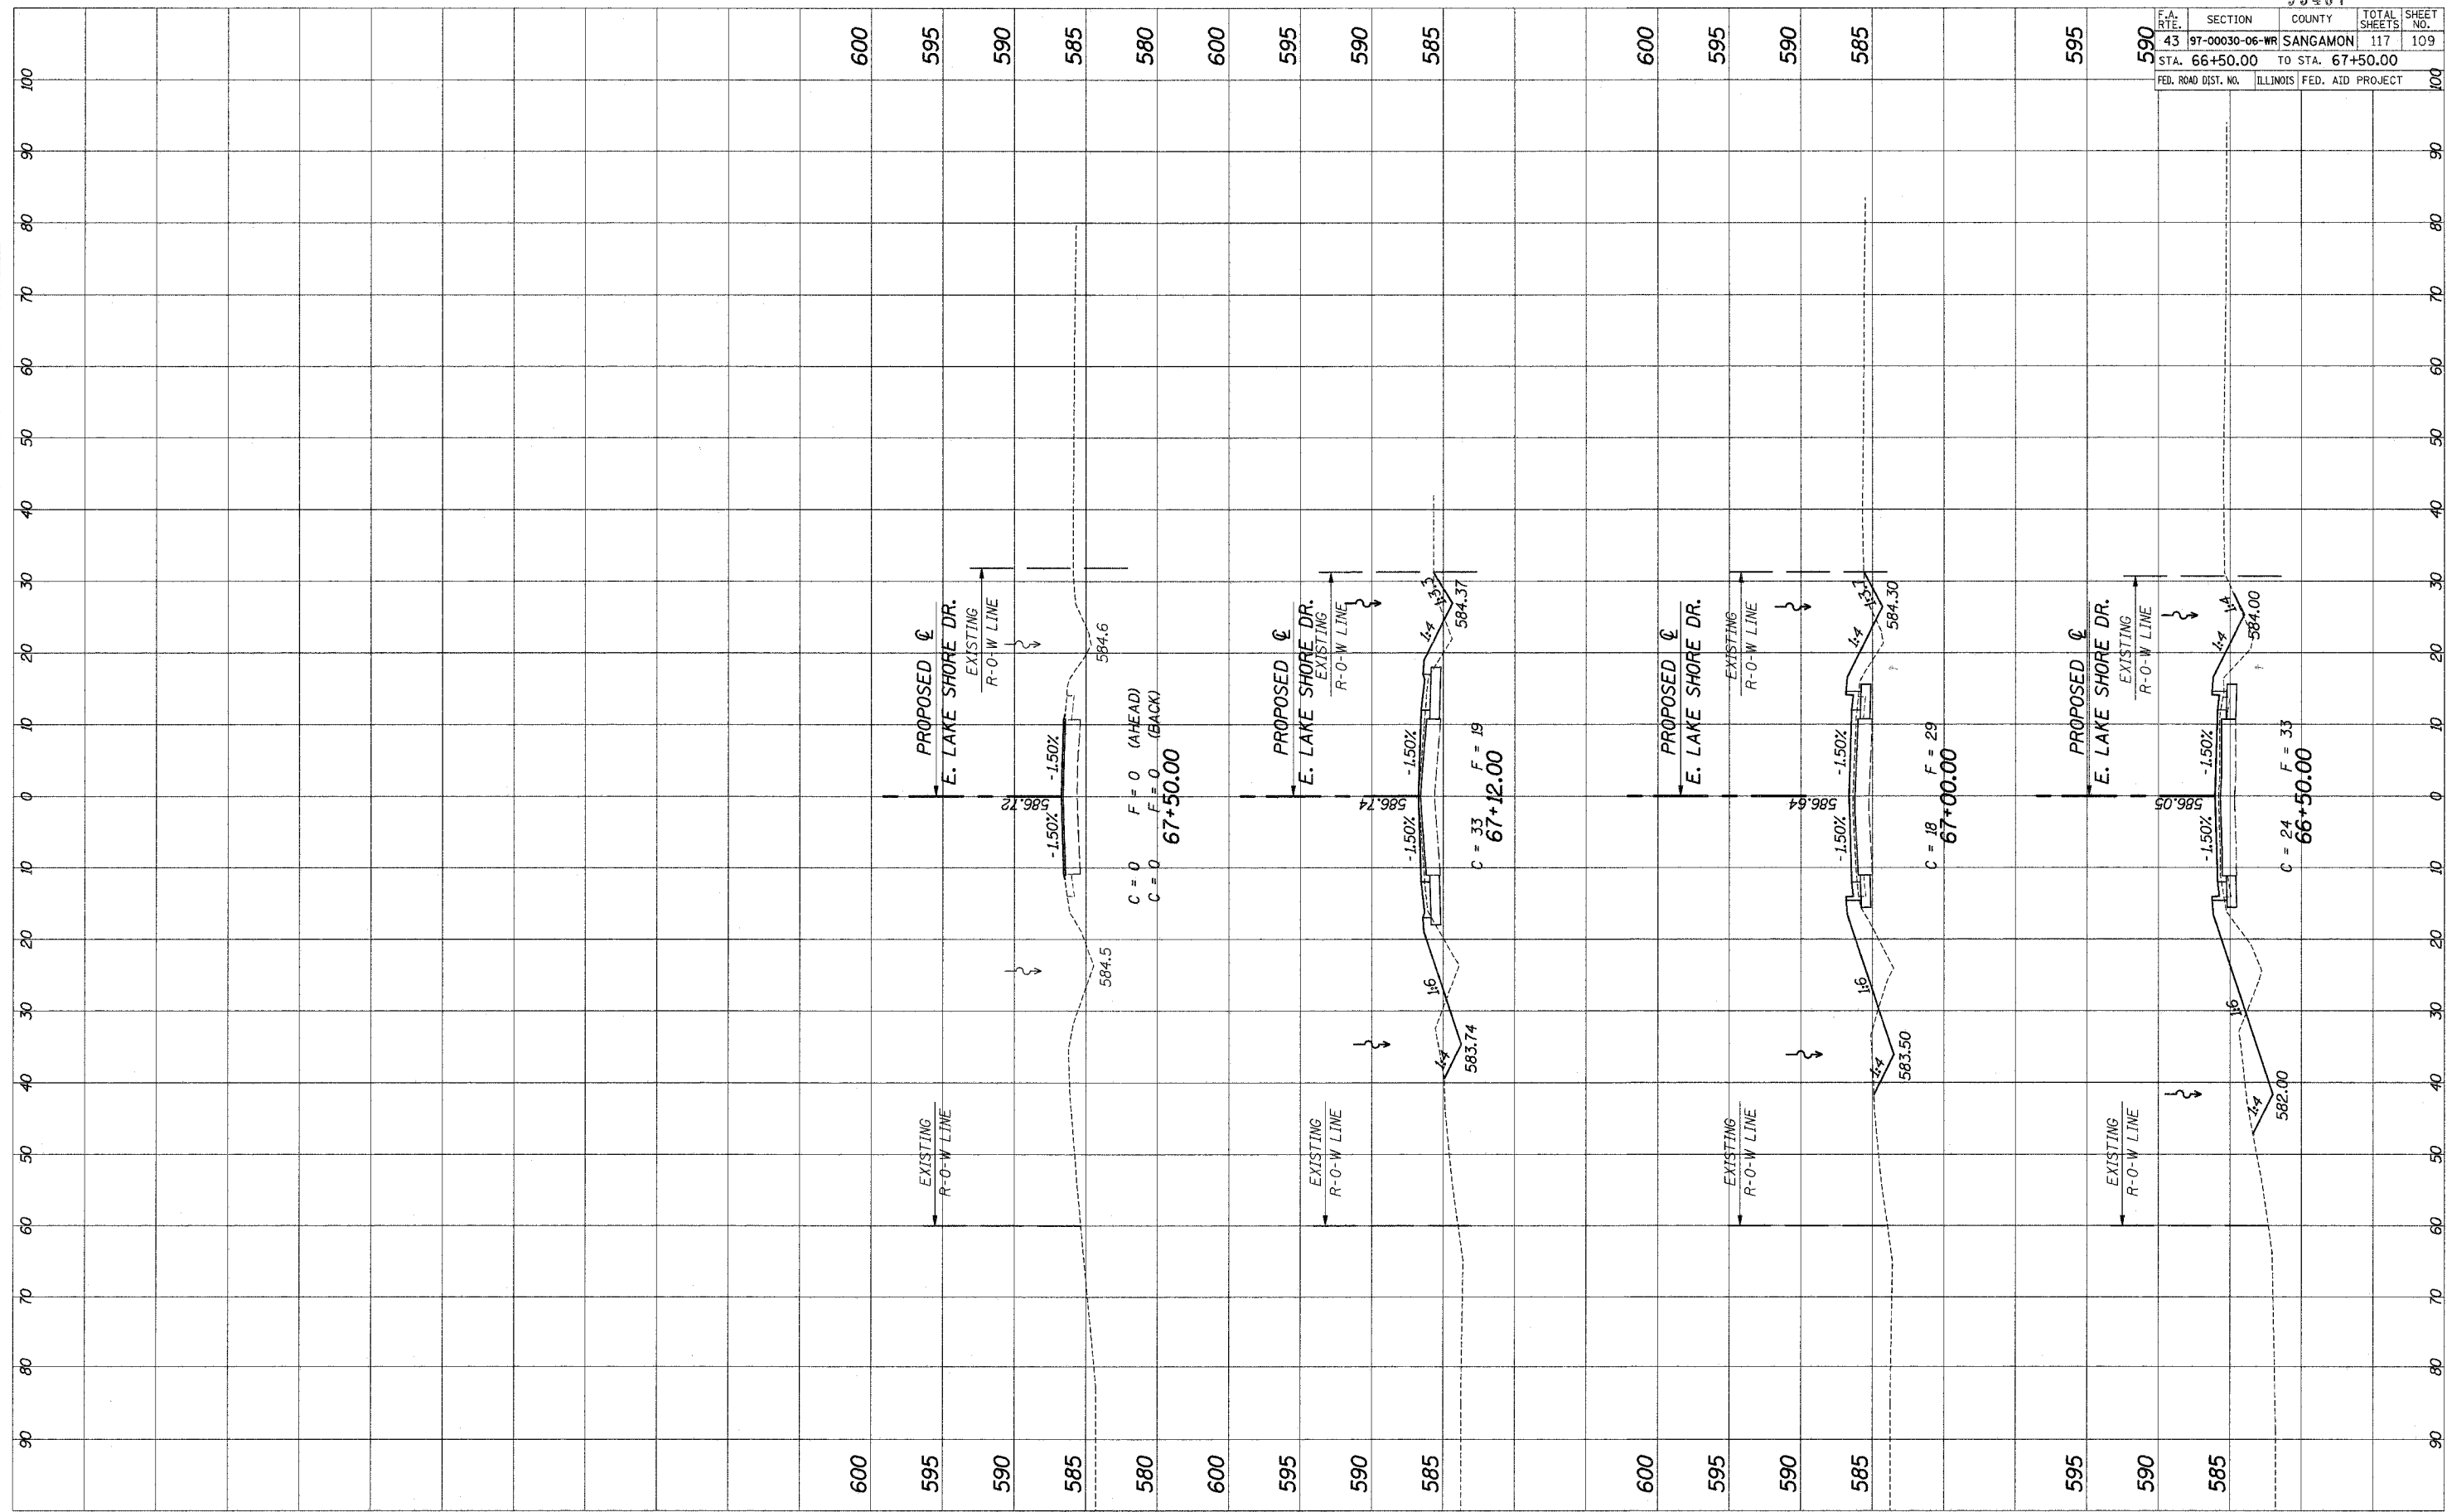

PROPOSED EAST LAKE SHORE DRIVE CROSS-SECTIONS