


SURVEYED
 PLOTTED
 NOTE BOOK
 AREAS CHECKED

ORIGINAL
 SURVEY
 PLOTTED
 NOTE BOOK
 AREAS CHECKED

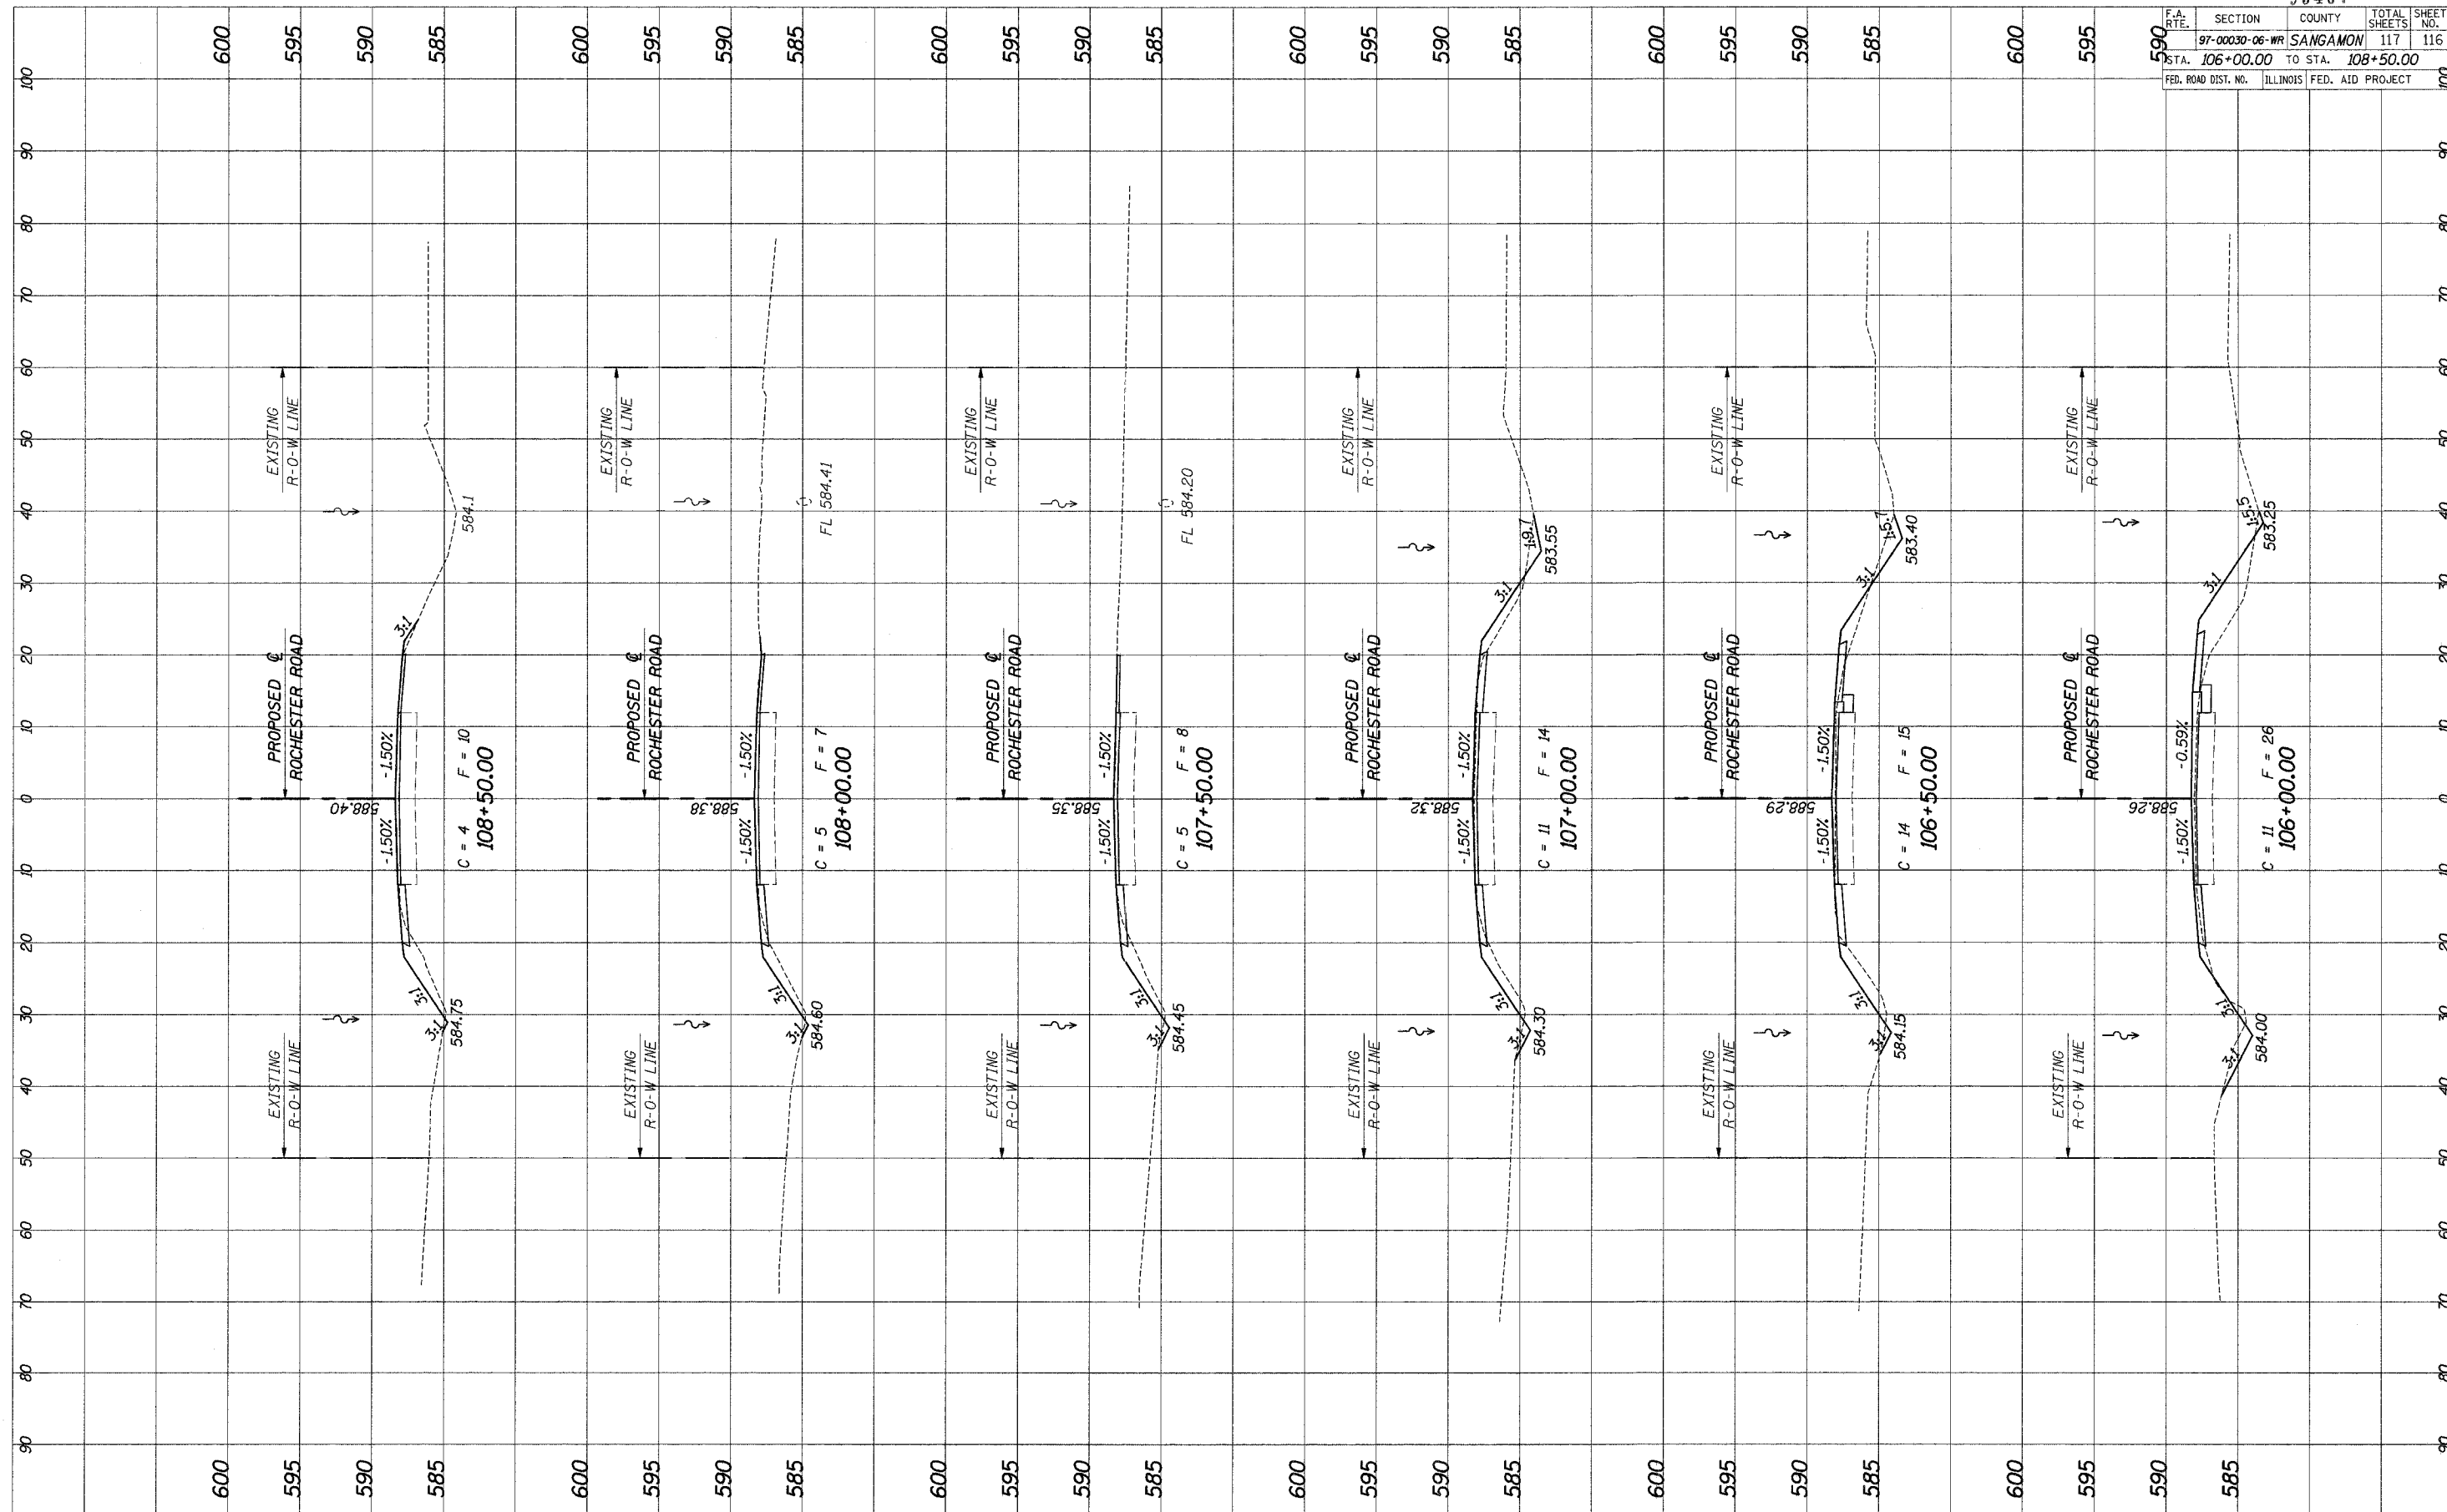

93467		TOTAL SHEETS		SHEET NO.	
F.A. RTE.	SECTION	COUNTY	117	117	116
97-00030-06-WR		SANGAMON			
STA. 106+00.00		TO STA. 108+50.00			
FED. ROAD DIST. NO.	ILLINOIS	FED. AID PROJECT			

PROPOSED ROCHESTER ROAD CROSS-SECTIONS