


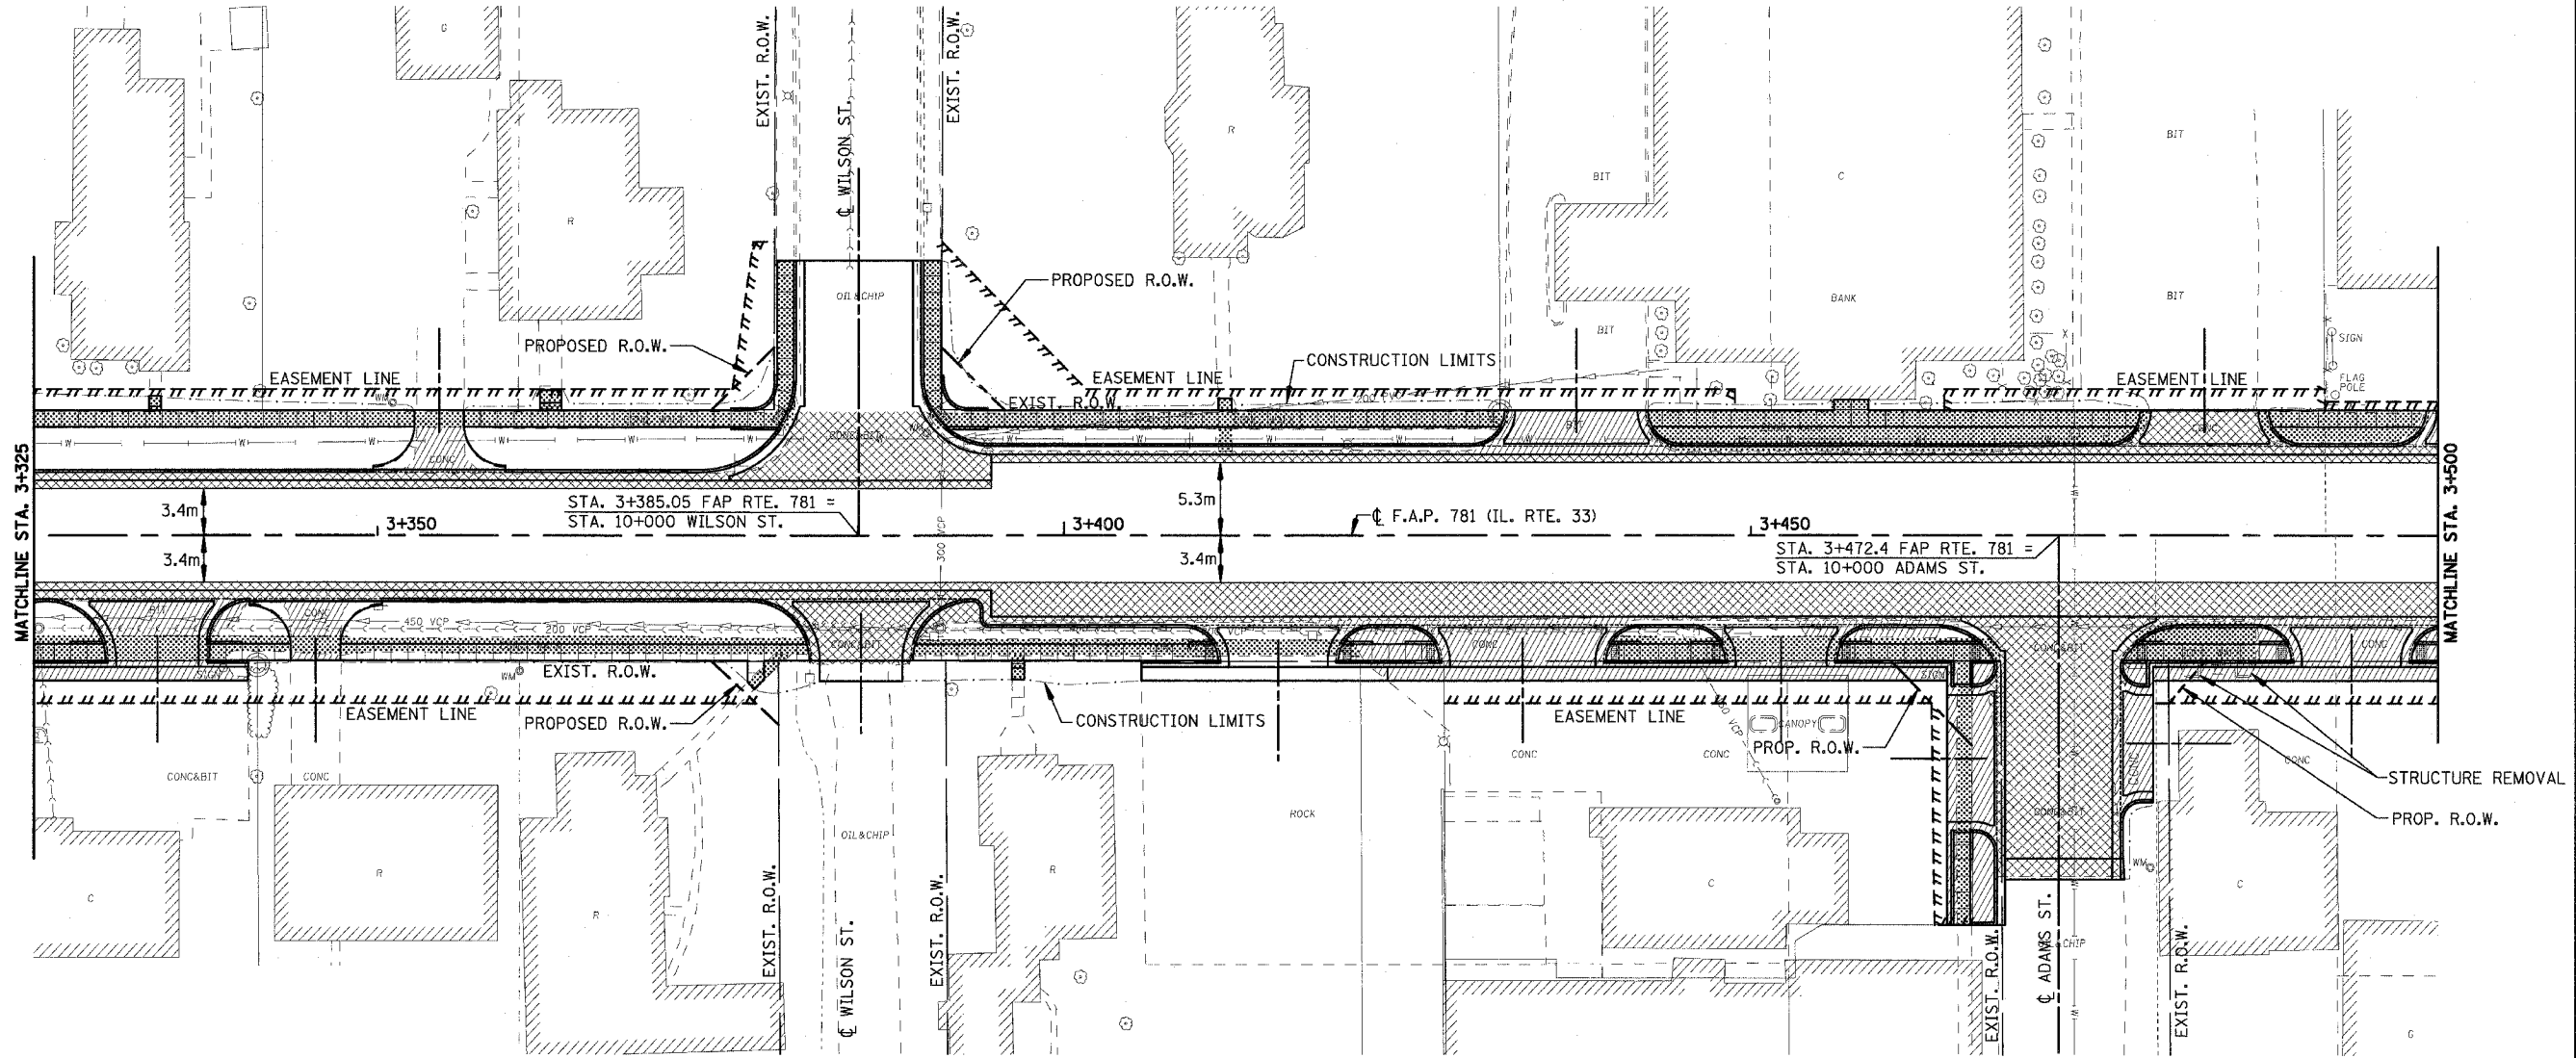




F.A.P. RTE.	SECTION	COUNTY	TOTAL SHEETS	SHEET NO.
781	1YRS, 2ZRS-1	CRAWFORD	378	52
STA. 3+325		TO STA. 3+500		
FED. ROAD DIST. NO.	ILLINOIS	FED. AID PROJECT		



LEGEND

-  DRIVEWAY PAVEMENT REMOVAL (INCLUDES ALL MATERIAL ENCOUNTERED)
-  PAVEMENT REMOVAL (INCLUDES ALL MATERIAL ENCOUNTERED)
-  SIDEWALK REMOVAL (INCLUDES STEPS)
-  HANDICAP RAMP

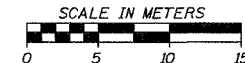

REVISIONS	
NAME	DATE

ILLINOIS DEPARTMENT OF TRANSPORTATION

REMOVAL ITEMS

SCALE _____ DRAWN BY EDW
 DATE APRIL 18, 2008 CHECKED BY RGH

PLOT DATE = 4/18/2008
 FILE NAME = H:\4428\78052.REM\250_05.dgn

H. M. & G. NO. 4420