



| F.A.P. RTE. | SECTION | COUNTY | TOTAL SHEETS | SHEET NO. |
|---------------------|--------------|---------------|------------------|-----------|
| 781 | 1YRS, 2ZRS-1 | CRAWFORD | 378 | 53 |
| STA. 3+500 | | TO STA. 3+675 | | |
| FED. ROAD DIST. NO. | | ILLINOIS | FED. AID PROJECT | |

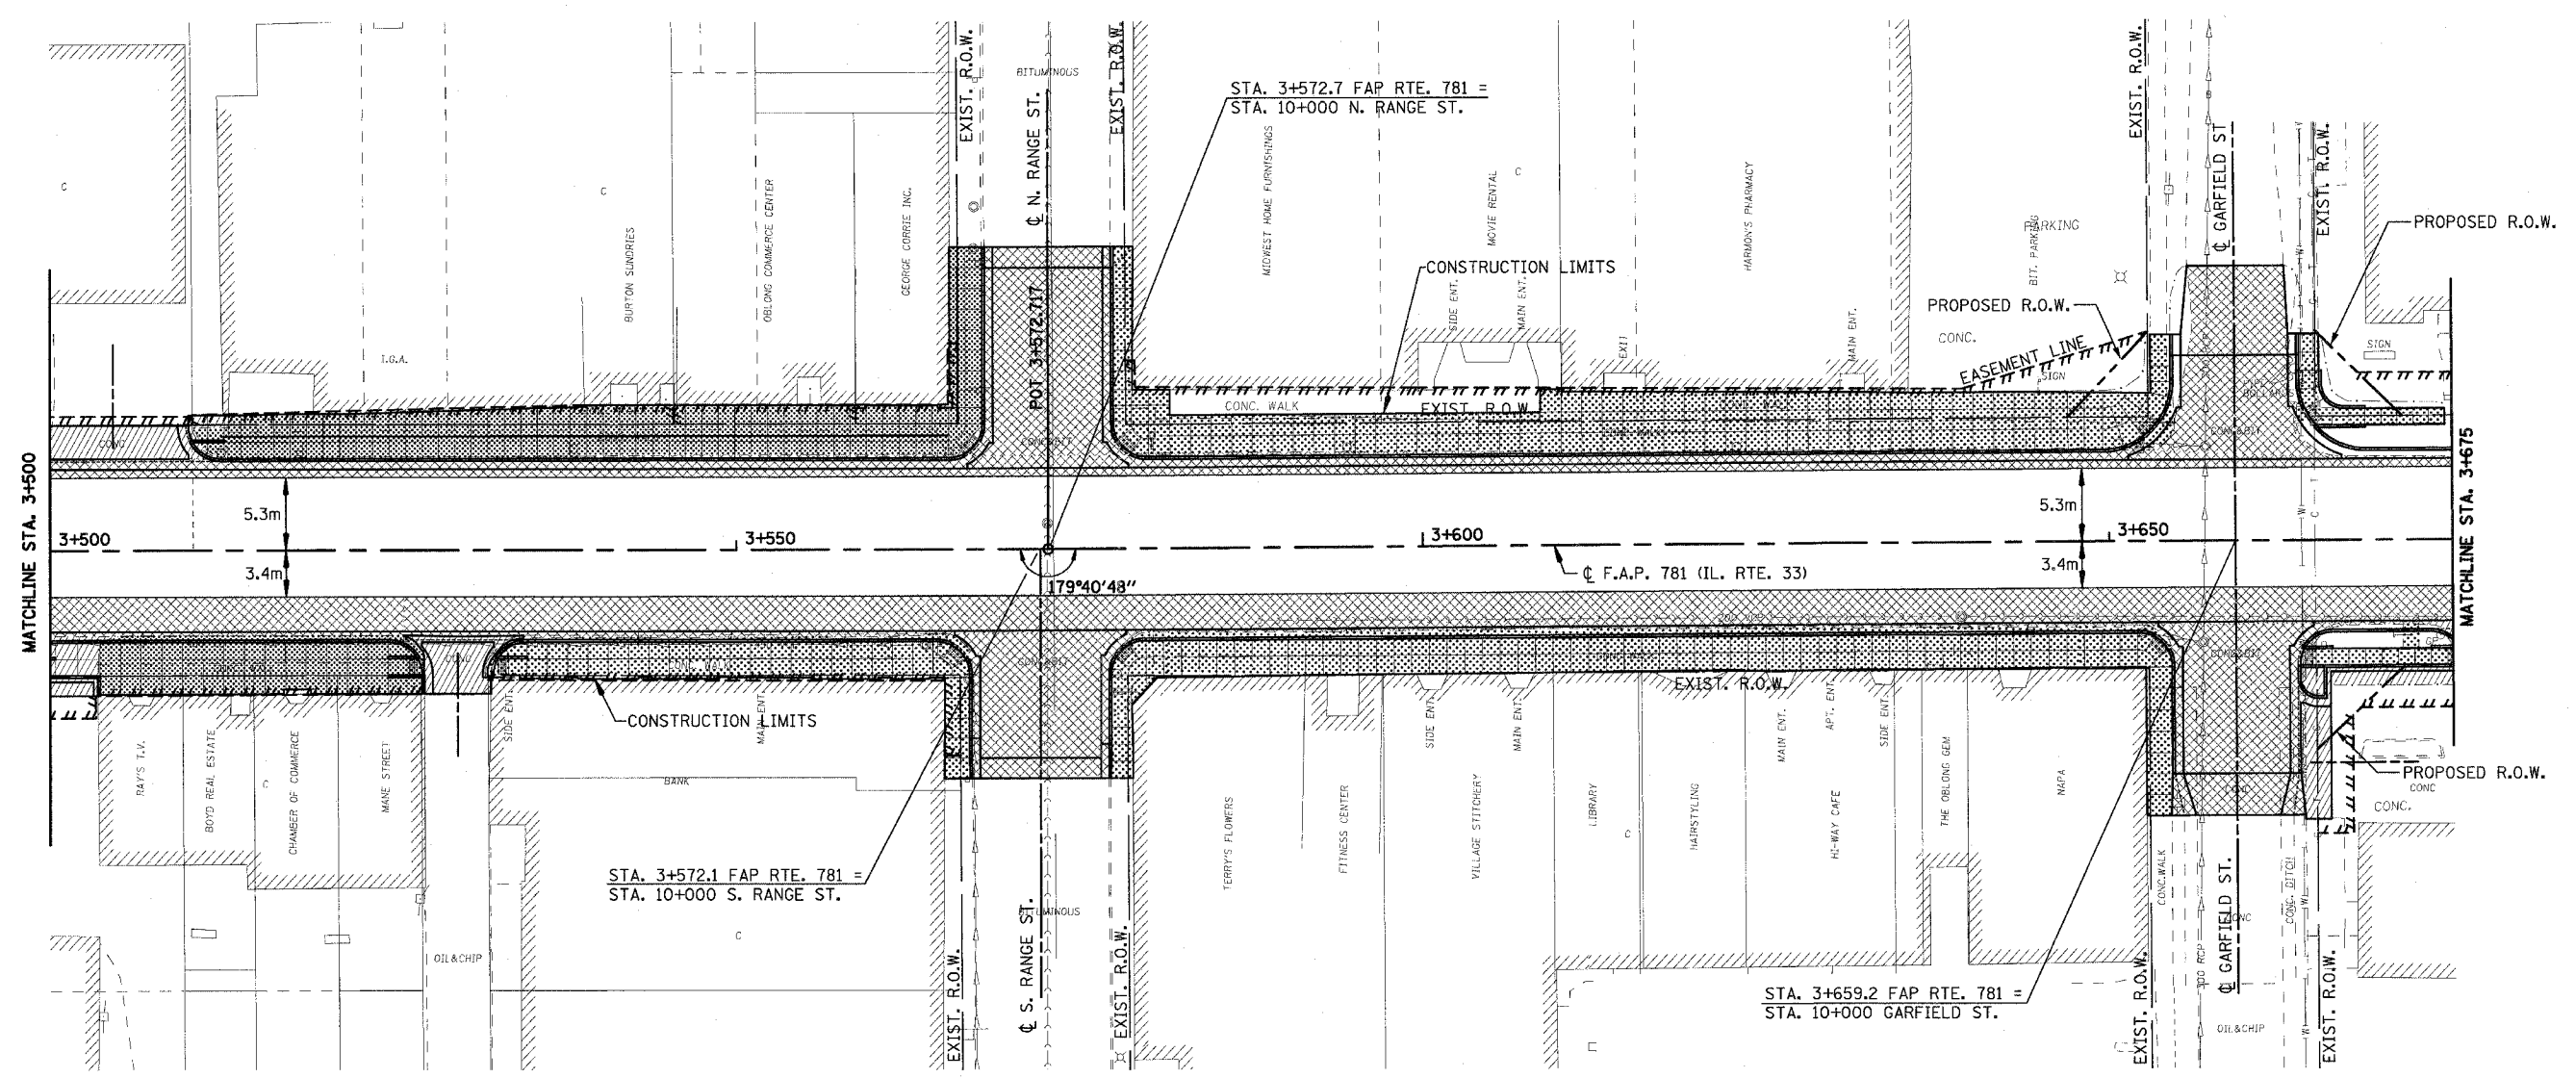

LEGEND

- DRIVEWAY PAVEMENT REMOVAL (INCLUDES ALL MATERIAL ENCOUNTERED)
- PAVEMENT REMOVAL (INCLUDES ALL MATERIAL ENCOUNTERED)
- SIDEWALK REMOVAL (INCLUDES STEPS)

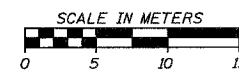

| REVISIONS | |
|-----------|------|
| NAME | DATE |
| | |
| | |
| | |
| | |
| | |

ILLINOIS DEPARTMENT OF TRANSPORTATION

REMOVAL ITEMS

SCALE _____ DRAWN BY EDW
 DATE APRIL 18, 2008 CHECKED BY RGH

PLOT DATE = 4/18/2008
 FILE NAME = H:\4428\78B3.REM256_06.dgn

H. M. & G. NO. 4420