



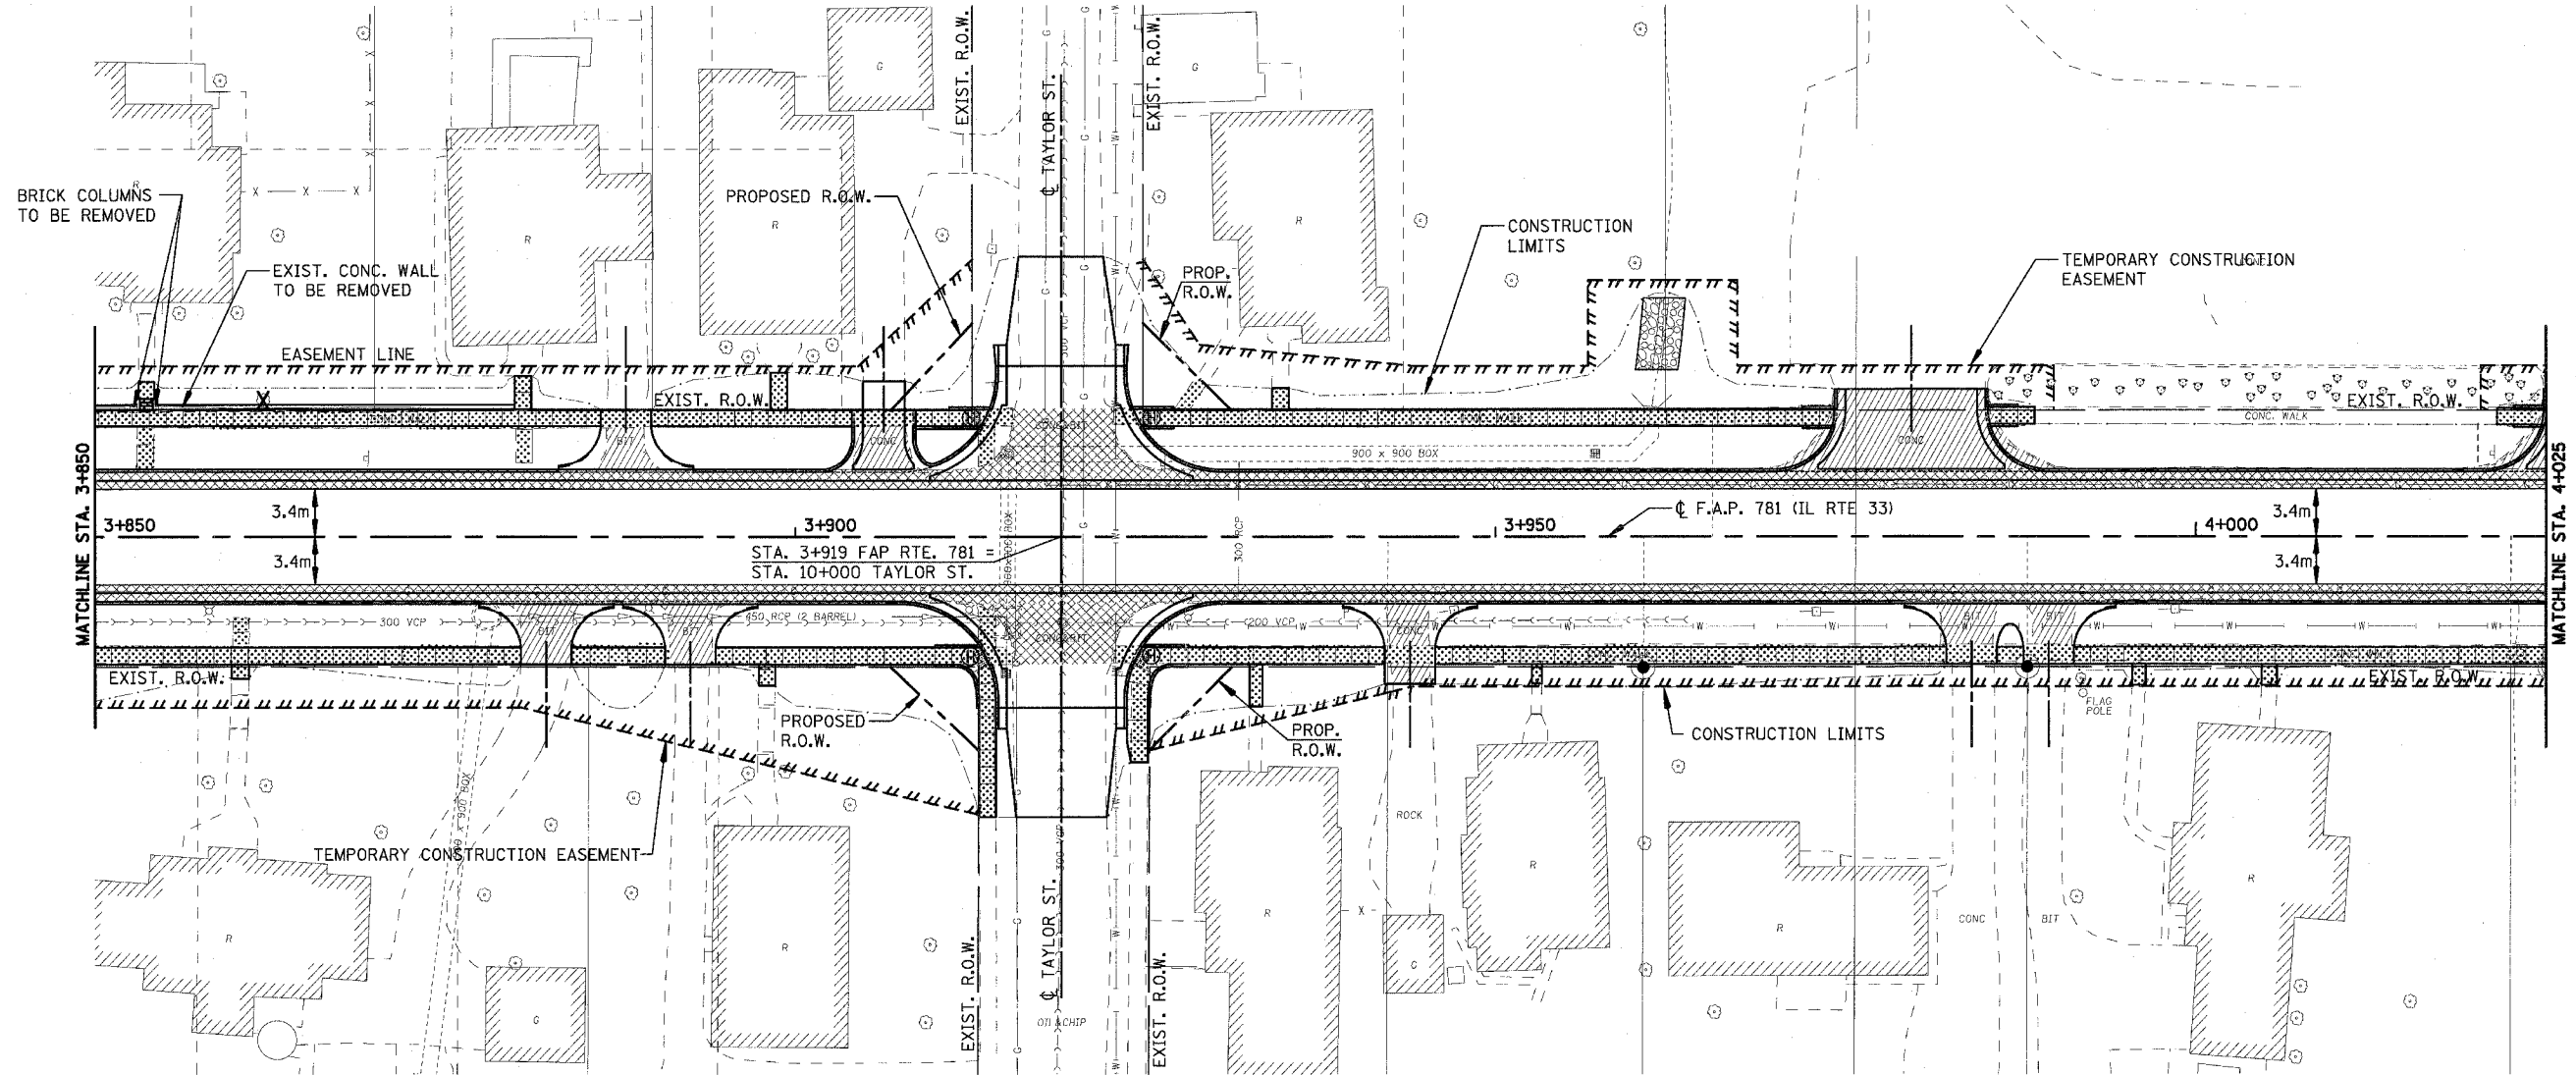


| F.A.P. RTE. | SECTION | COUNTY | TOTAL SHEETS | SHEET NO. |
|---------------------|--------------|------------------|--------------|-----------|
| 781 | 1YRS, 2ZRS-1 | CRAWFORD | 378 | 55 |
| STA. 3+850 | | TO STA. 4+025 | | |
| FED. ROAD DIST. NO. | ILLINOIS | FED. AID PROJECT | | |

 

LEGEND

-  DRIVEWAY PAVEMENT REMOVAL (INCLUDES ALL MATERIAL ENCOUNTERED)
-  PAVEMENT REMOVAL (INCLUDES ALL MATERIAL ENCOUNTERED)
-  SIDEWALK REMOVAL (INCLUDES STEPS)

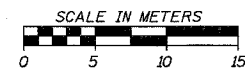

| REVISIONS | |
|-----------|------|
| NAME | DATE |
| | |
| | |
| | |
| | |
| | |

| | |
|---------------------------------------|----------------|
| ILLINOIS DEPARTMENT OF TRANSPORTATION | |
| REMOVAL ITEMS | |
| SCALE | DRAWN BY EDW |
| DATE APRIL 18, 2008 | CHECKED BY RGH |

PLOT DATE = 4/18/2008
 FILE NAME = H:\4428\70055L\REV250.DWG

H. M. & G. NO. 4420