
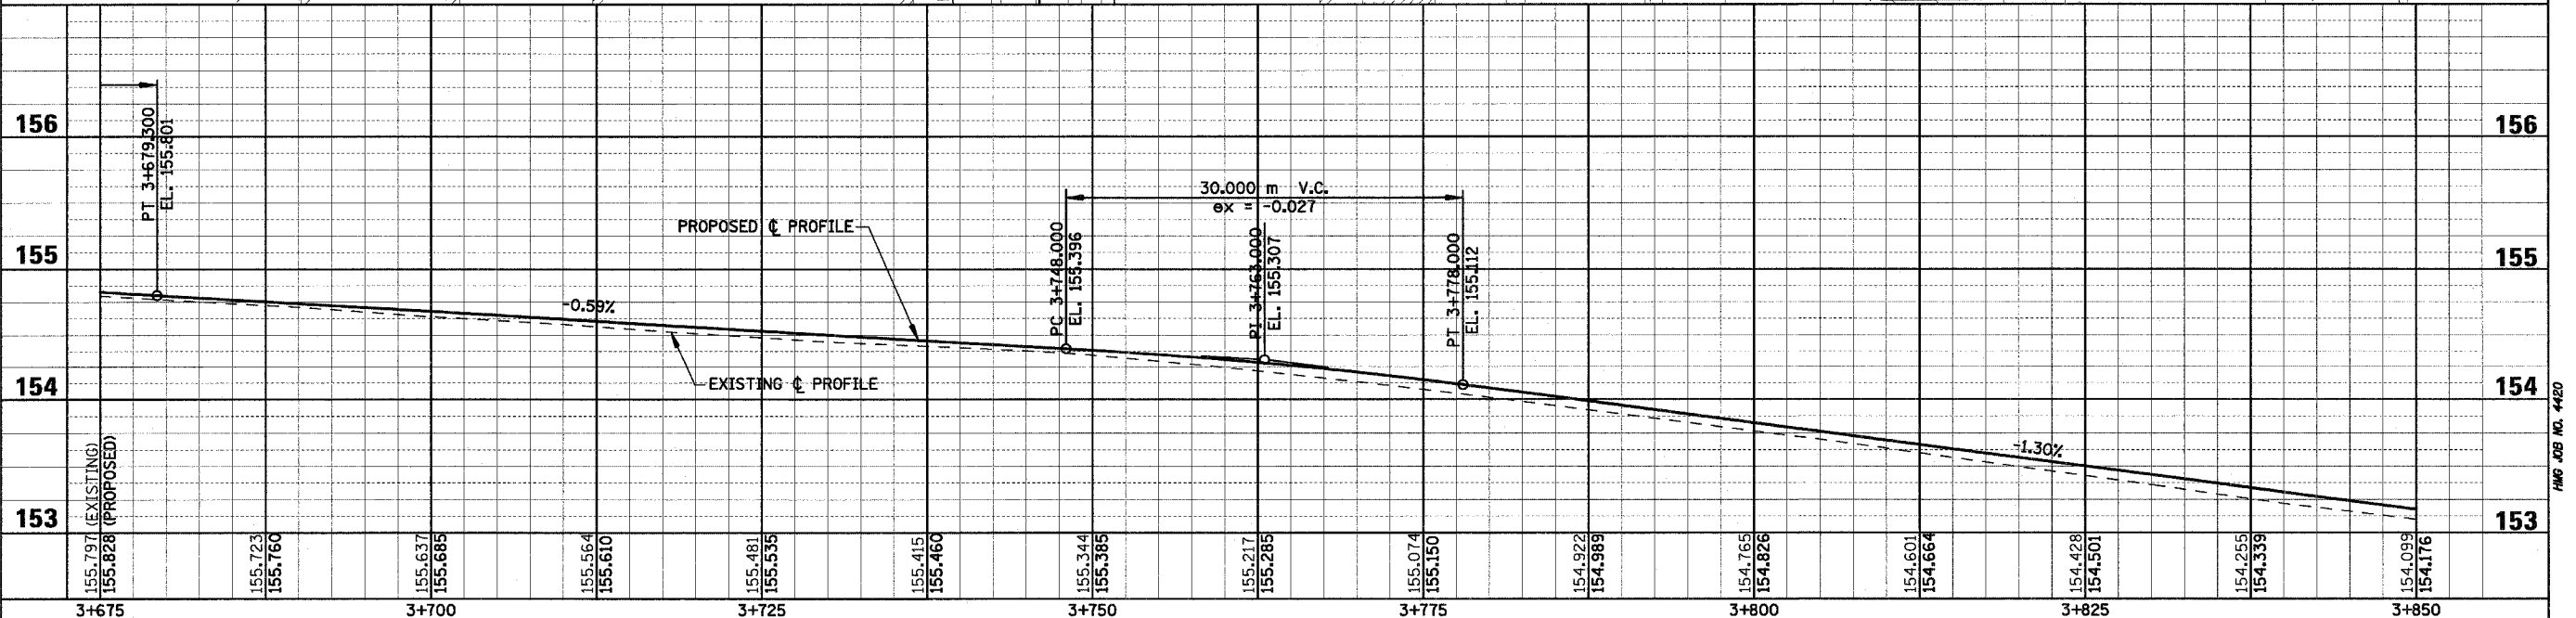


F.A.P. RTE.	SECTION	COUNTY	TOTAL SHEETS	SHEET NO.
781	1YRS, 2ZRS-1	CRAWFORD	378	70
STA. 3+675		TO STA. 3+850		
FED. ROAD DIST. NO.		ILLINOIS		FED. AID PROJECT

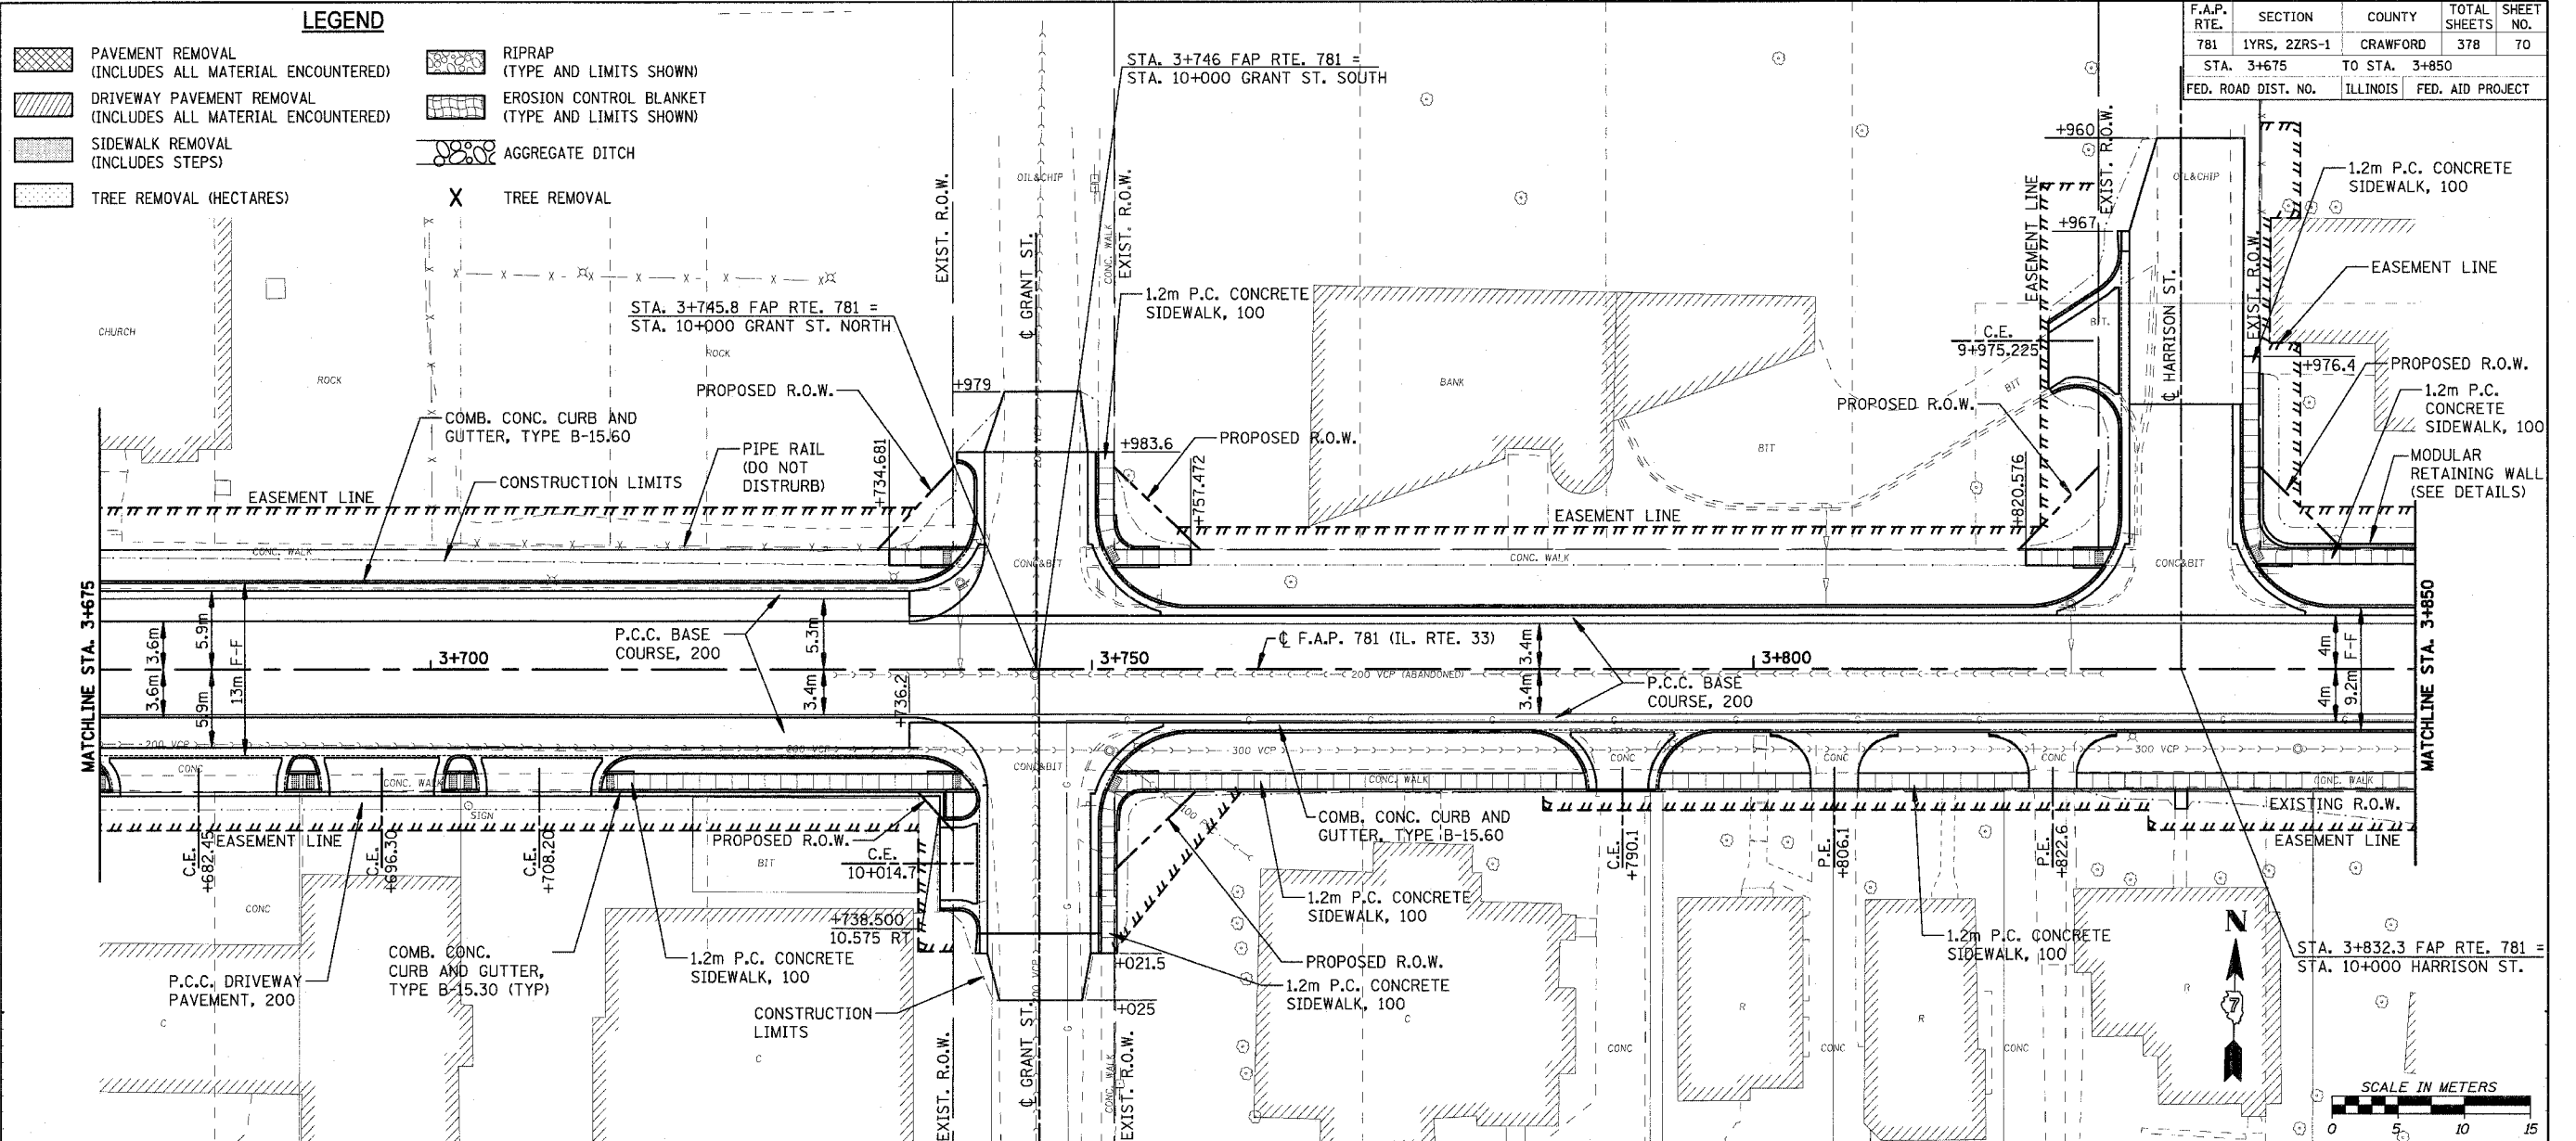

PLOT DATE = 4/16/2008
 FILE NAME = H:\V428\70076_25pp-07.DGN

Sheet: 7
 Angle: 1.3348
 Chain: P_IL33