
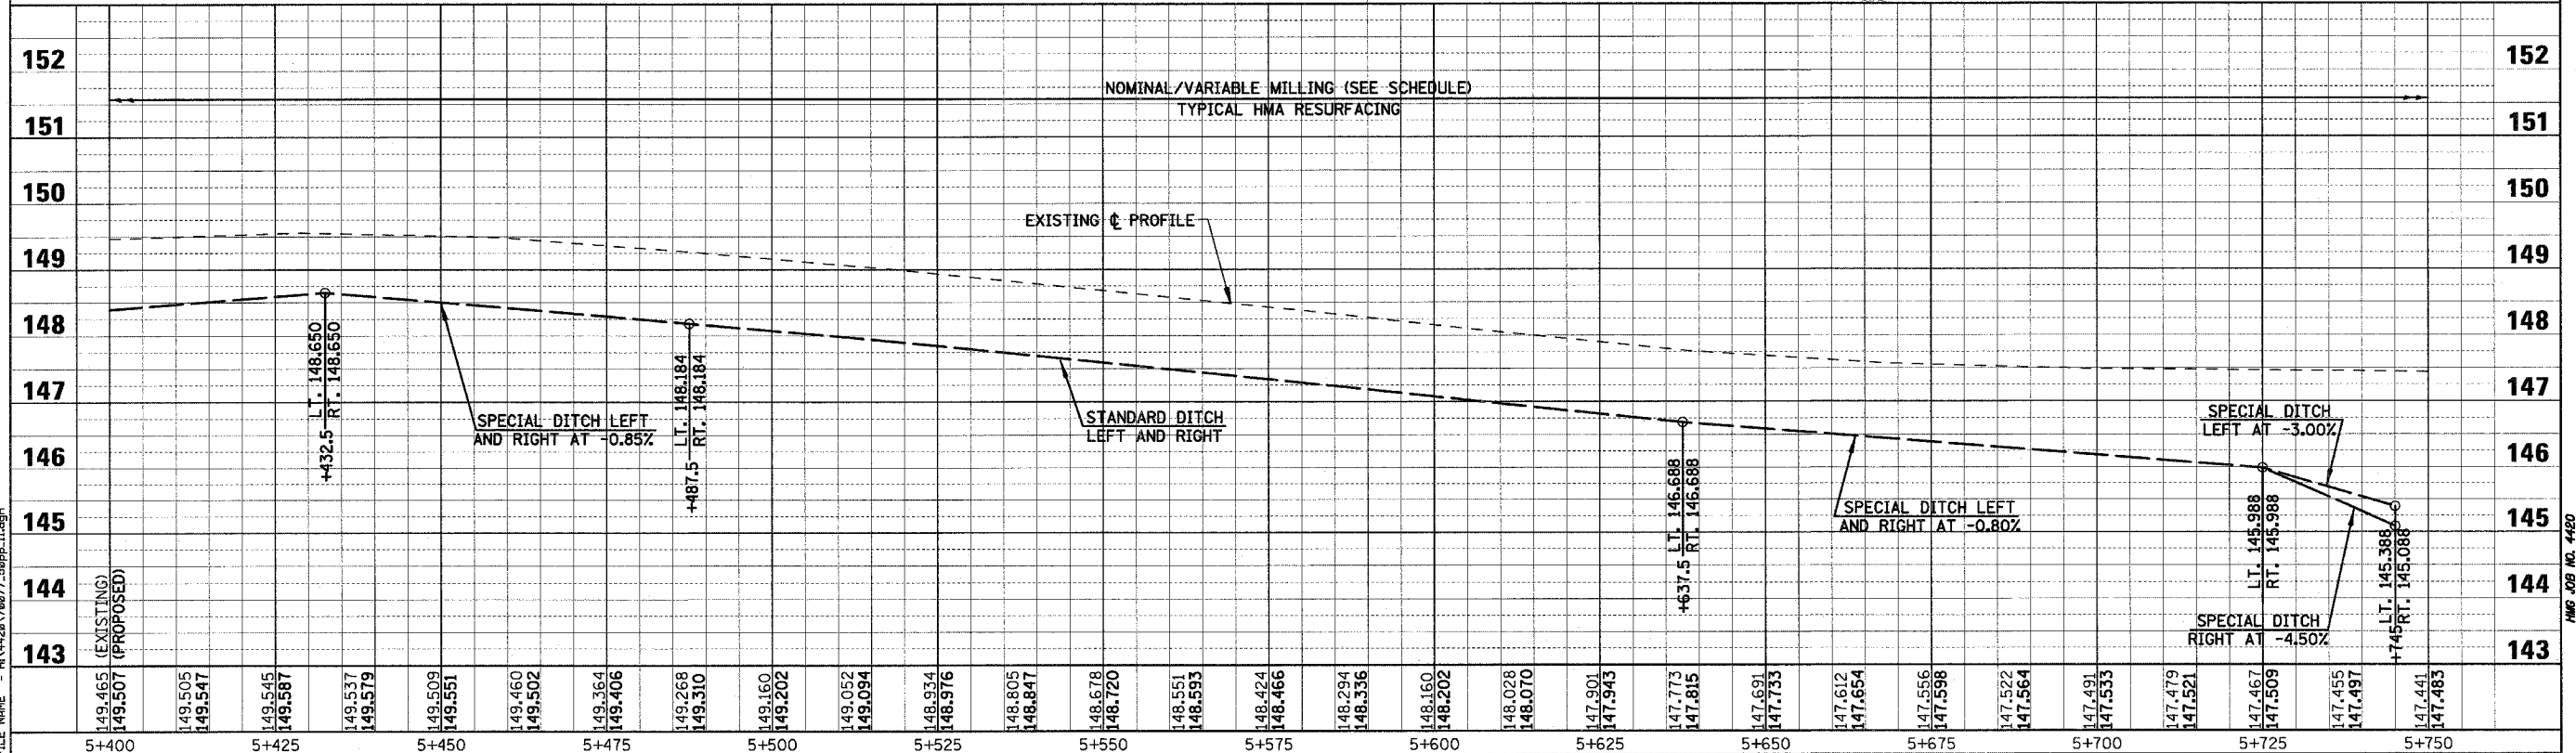


F.A.P. RTE.	SECTION	COUNTY	TOTAL SHEETS	SHEET NO.
781	1YRS, 2ZRS-1	CRAWFORD	378	77
STA. 5+400		TO STA. 5+750		
FED. ROAD DIST. NO.	ILLINOIS	FED. AID PROJECT		

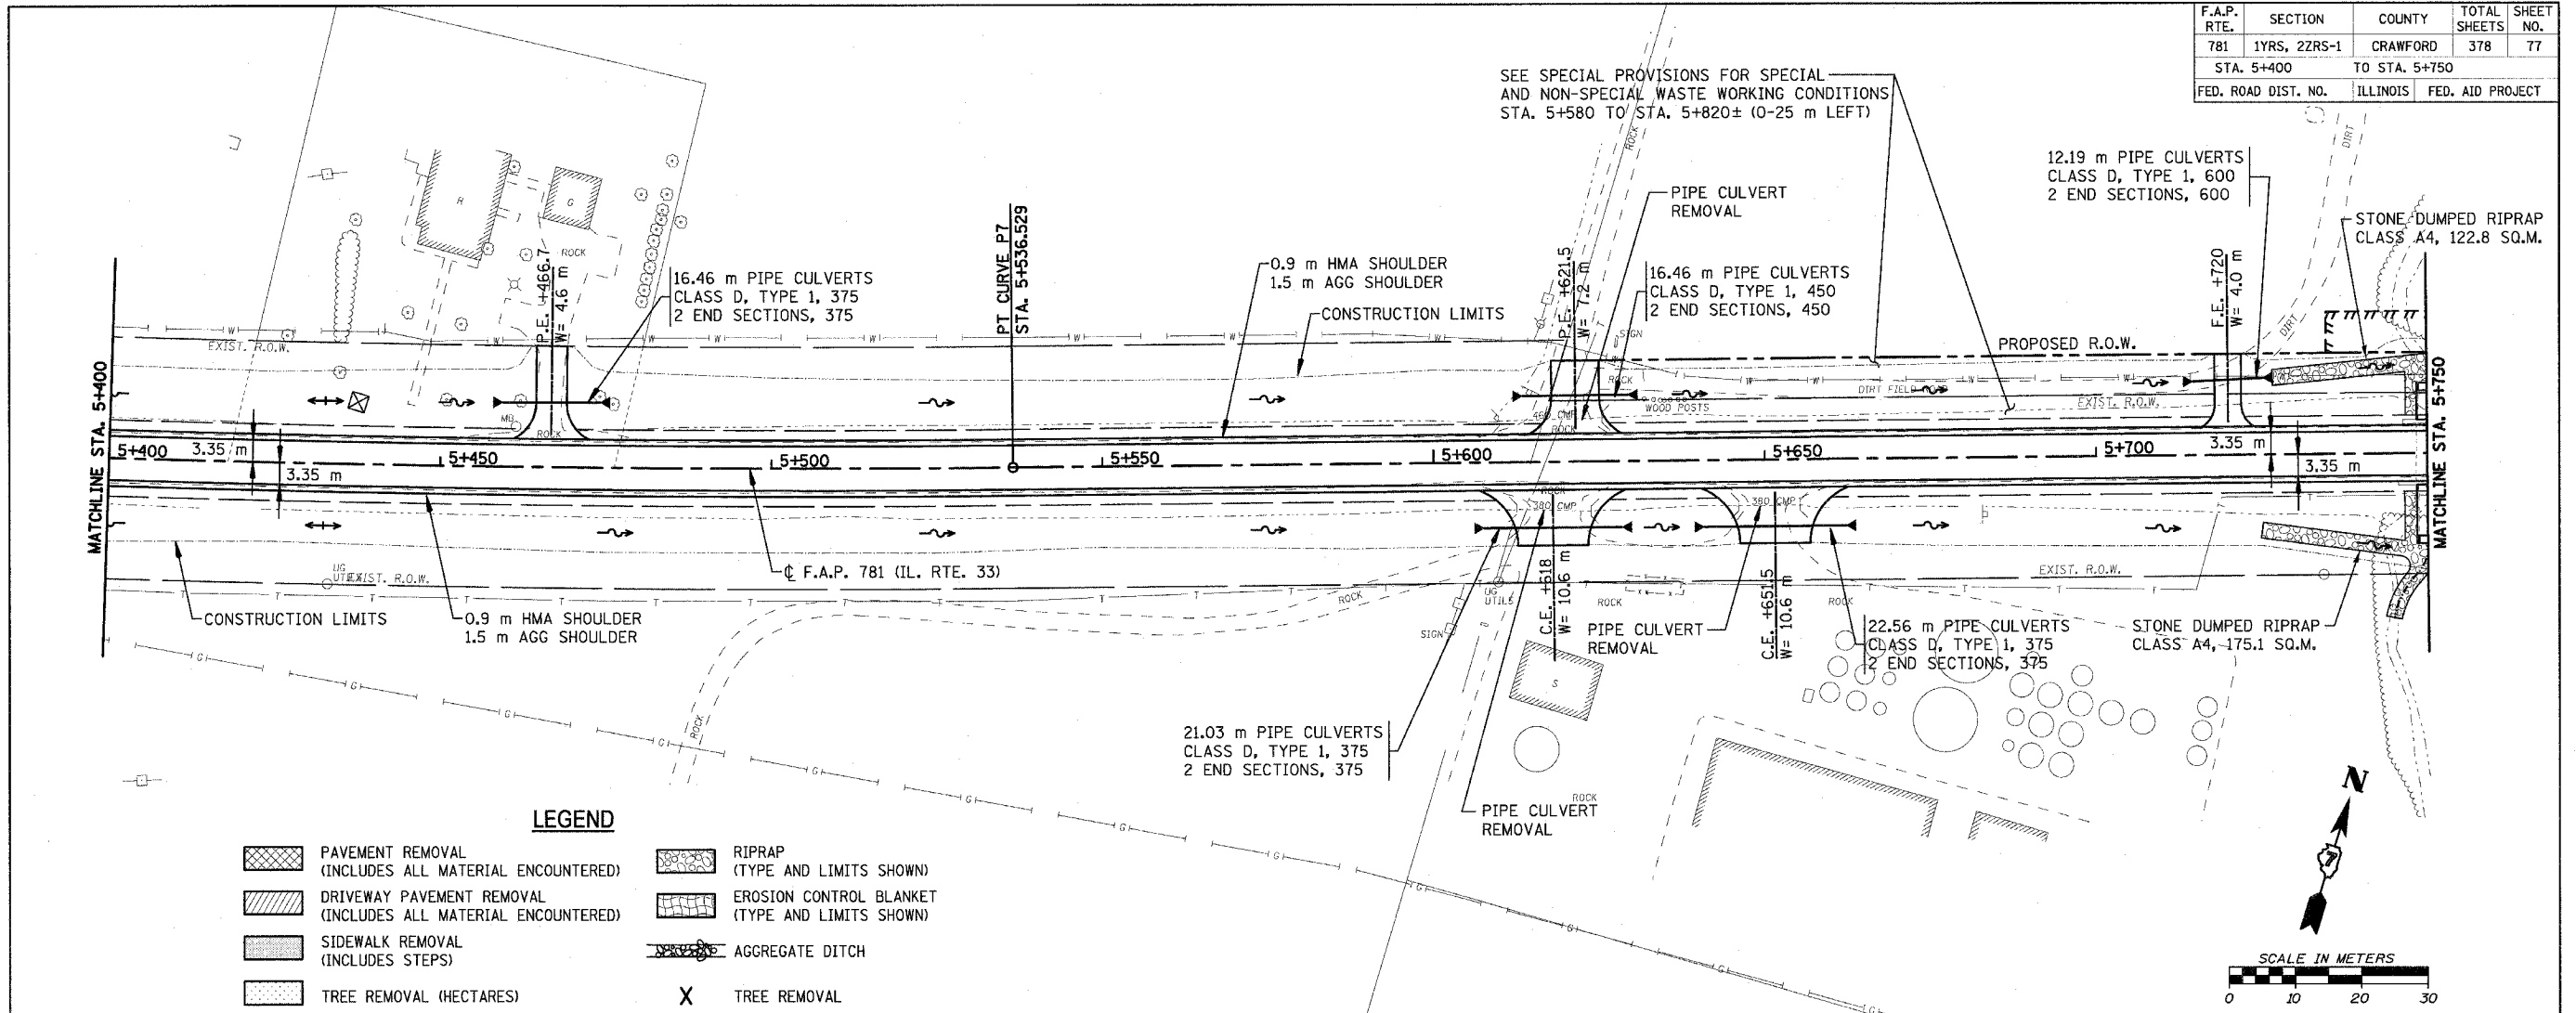

PLOT DATE = 4/18/2008
 FILE NAME = H:\428\78077_50ppp_11.dgn

Sheet: 11
 Angle: 17.2144
 Chain: P_1L33

HMG JOB NO. 4480