
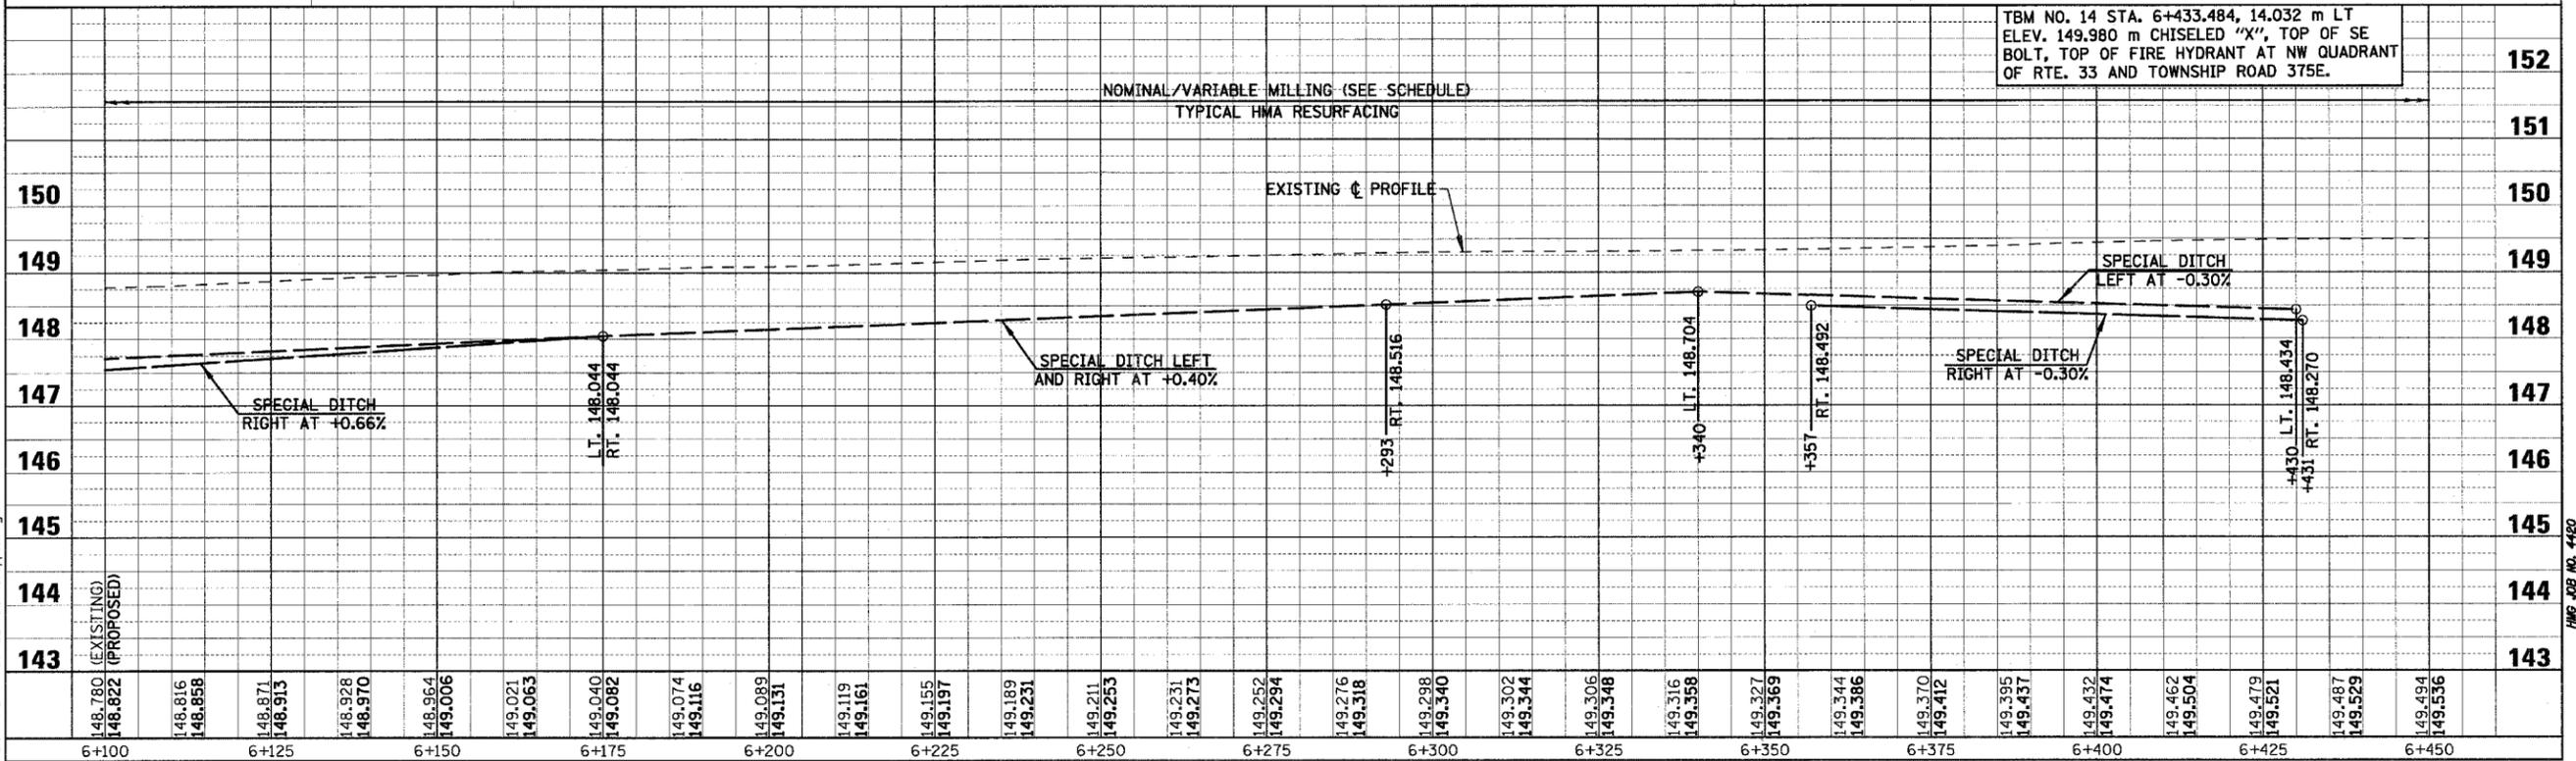


| F.A.P. RTE. | SECTION | COUNTY | TOTAL SHEETS | SHEET NO. |
|---------------------|--------------|---------------|------------------|-----------|
| 781 | 1YRS, 2ZRS-1 | CRAWFORD | 378 | 79 |
| STA. 6+100 | | TO STA. 6+450 | | |
| FED. ROAD DIST. NO. | | ILLINOIS | FED. AID PROJECT | |

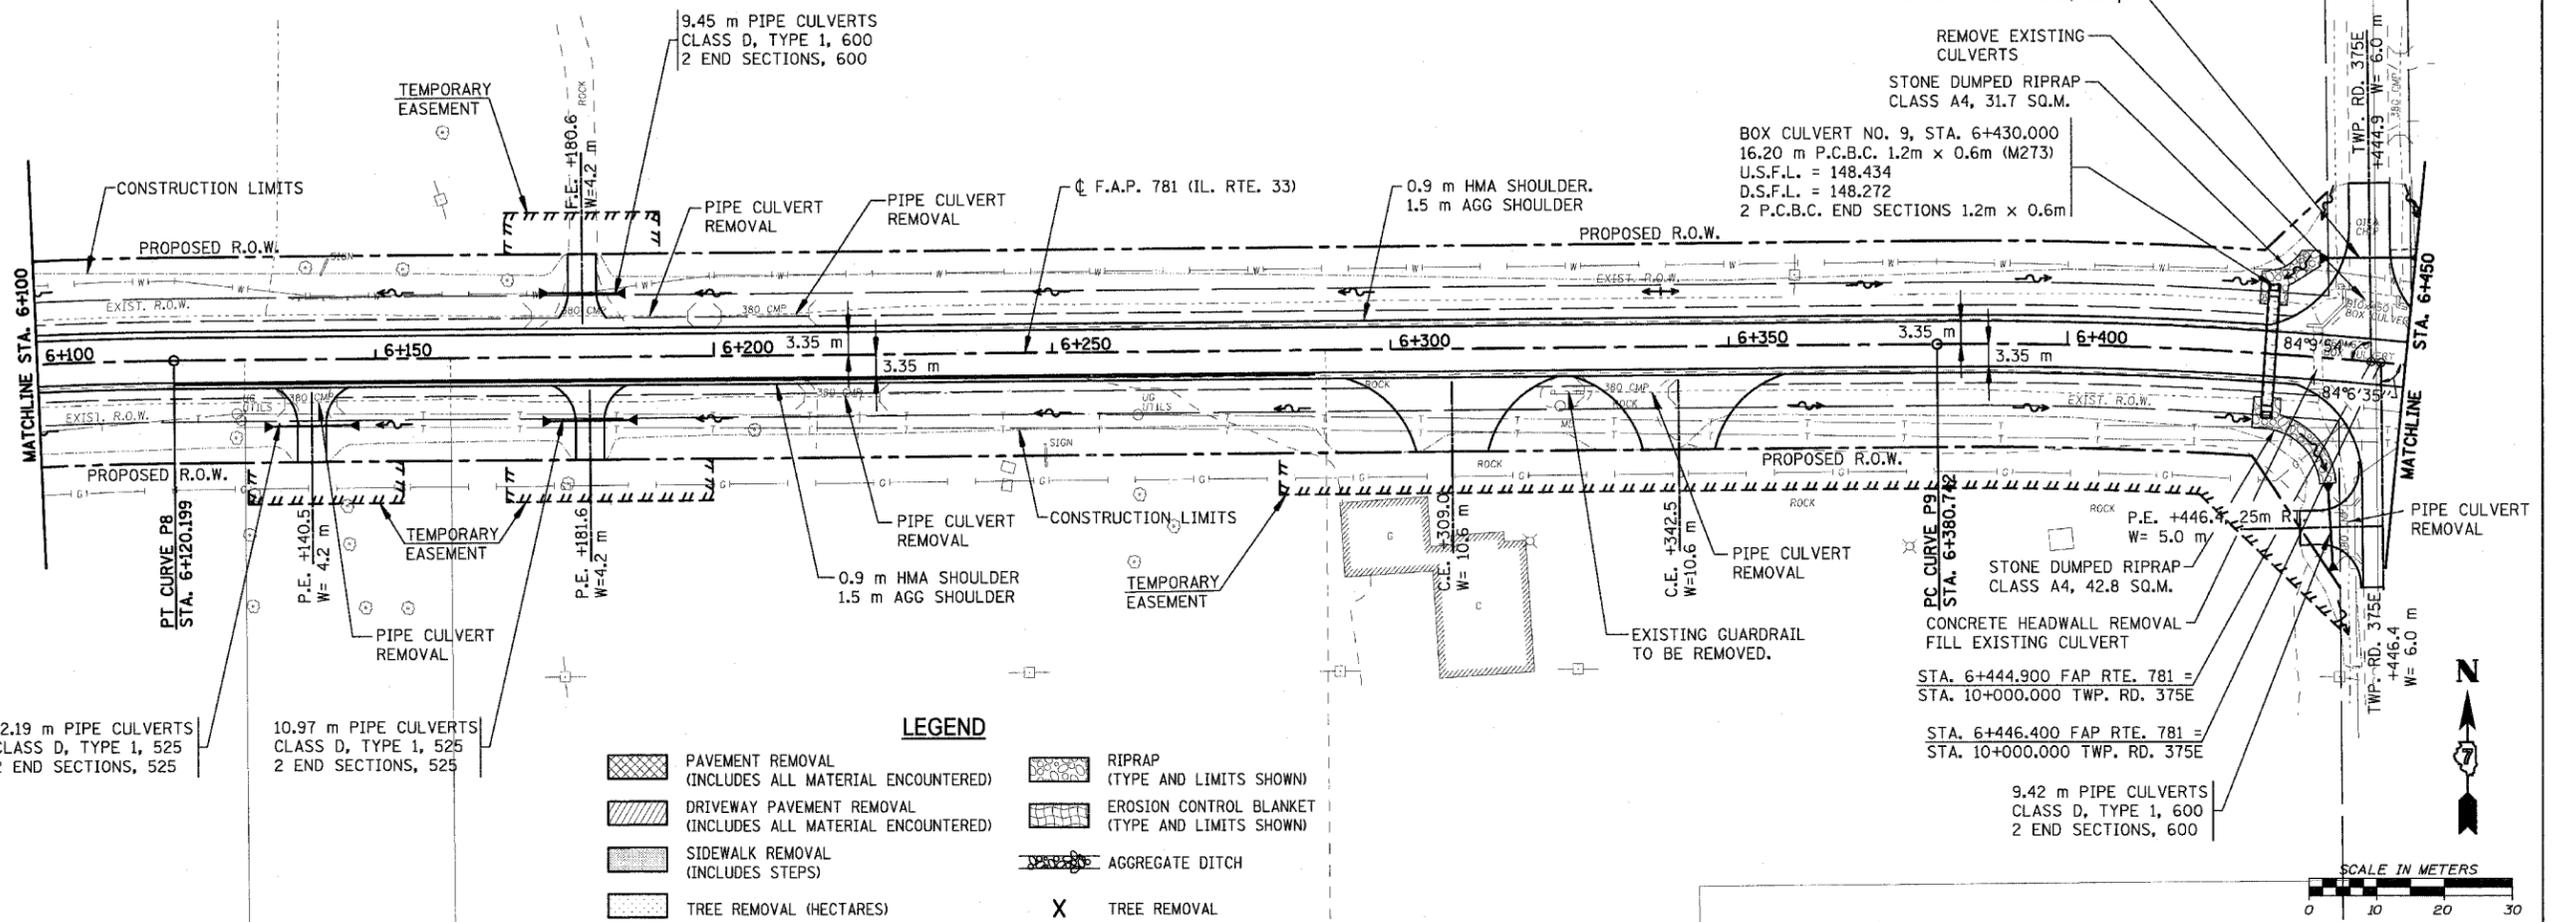

TBM NO. 14 STA. 6+433.484, 14.032 m LT ELEV. 149.980 m CHISELED "X", TOP OF SE BOLT, TOP OF FIRE HYDRANT AT NW QUADRANT OF RTE. 33 AND TOWNSHIP ROAD 375E.