
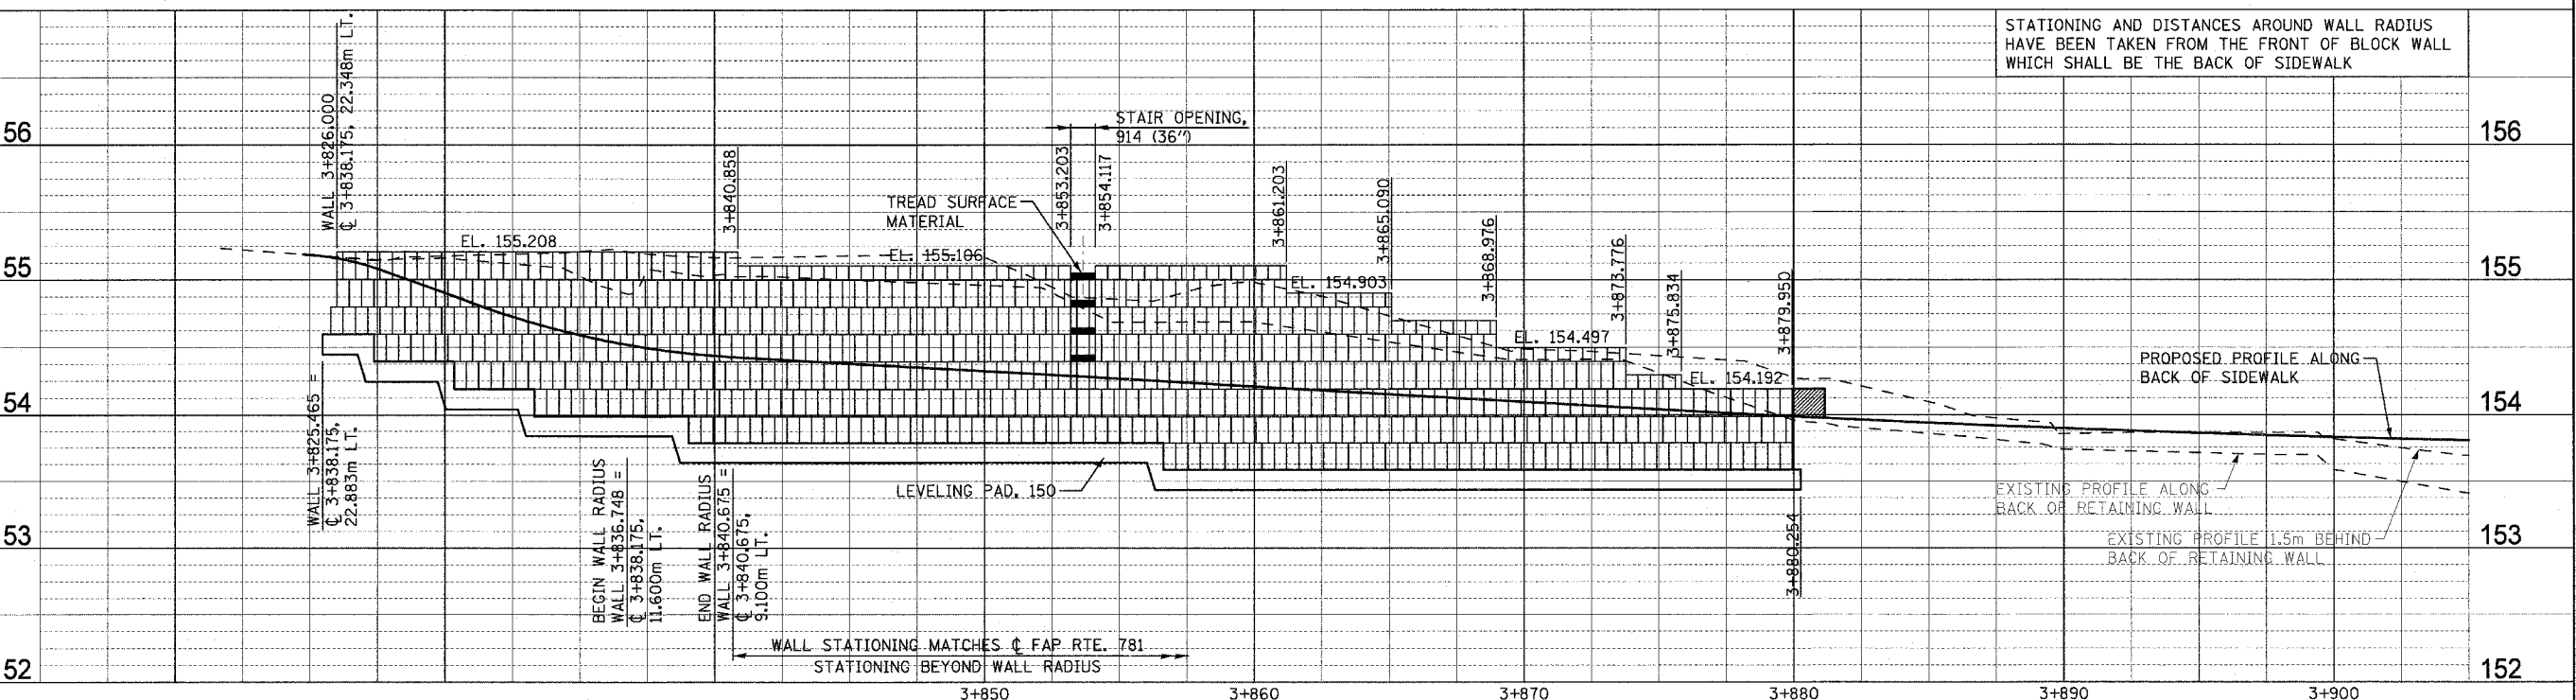
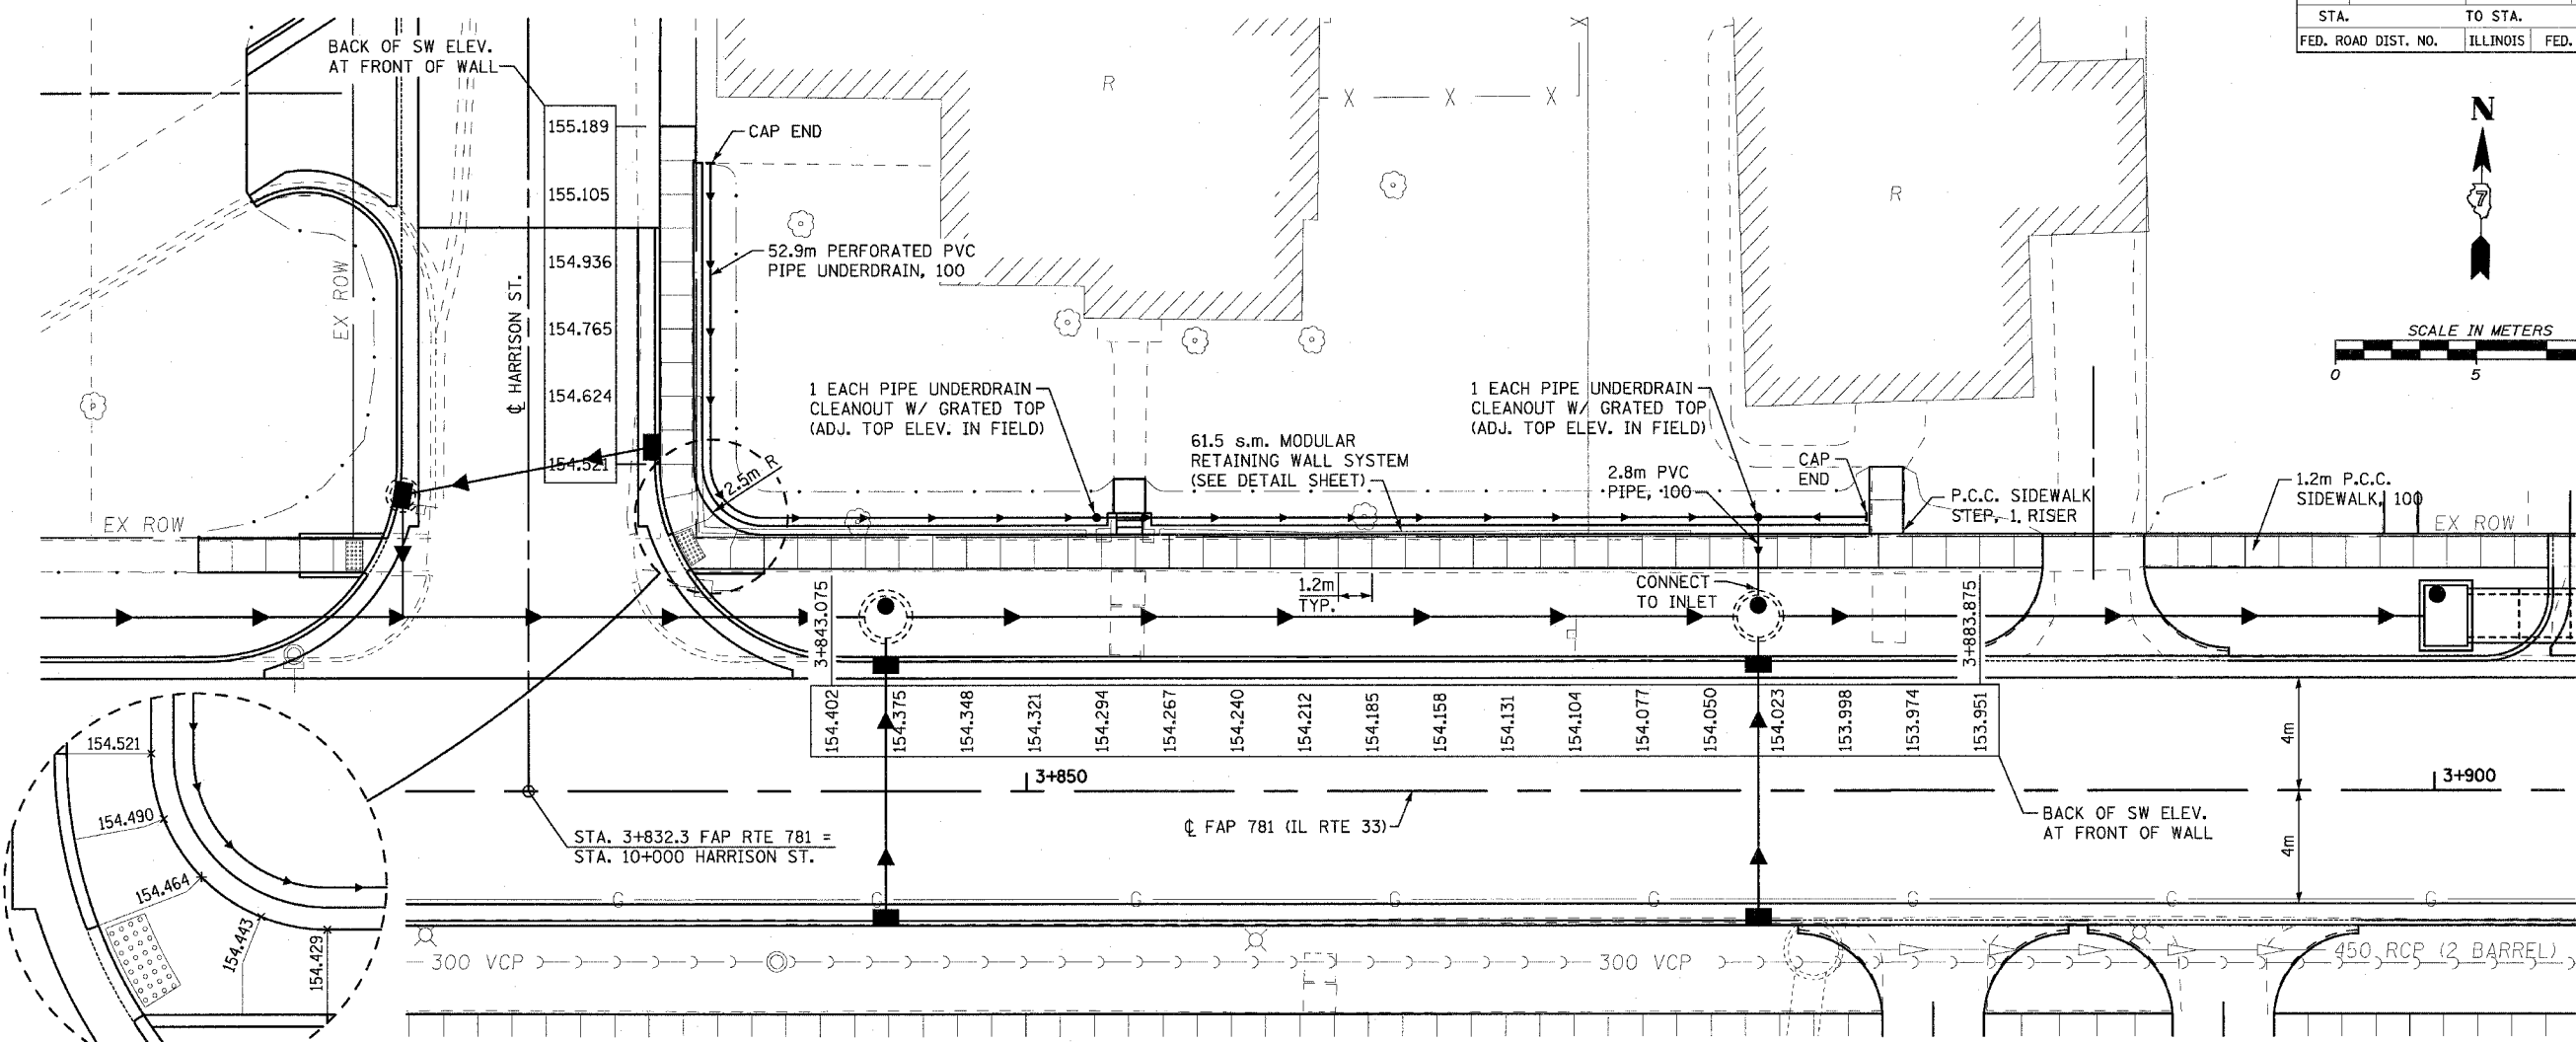


F.A.P. RTE.	SECTION	COUNTY	TOTAL SHEETS	SHEET NO.
781	1YRS, 2ZRS-1	CRAWFORD	378	110
STA.		TO STA.		
FED. ROAD DIST. NO.		ILLINOIS		FED. AID PROJECT

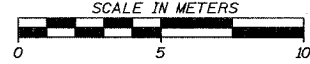

PLOT DATE = 4/19/2008
 FILE NAME = H:\4420\78102.mcdwall_pp_02.dgn

HMG JOB NO. 4420