




F.A.P. RTE.	SECTION	COUNTY	TOTAL SHEETS	SHEET NO.
781	1YRS, 2ZRS-1	CRAWFORD	378	137
STA.		TO STA.		
FED. ROAD DIST. NO.		ILLINOIS	FED. AID PROJECT	

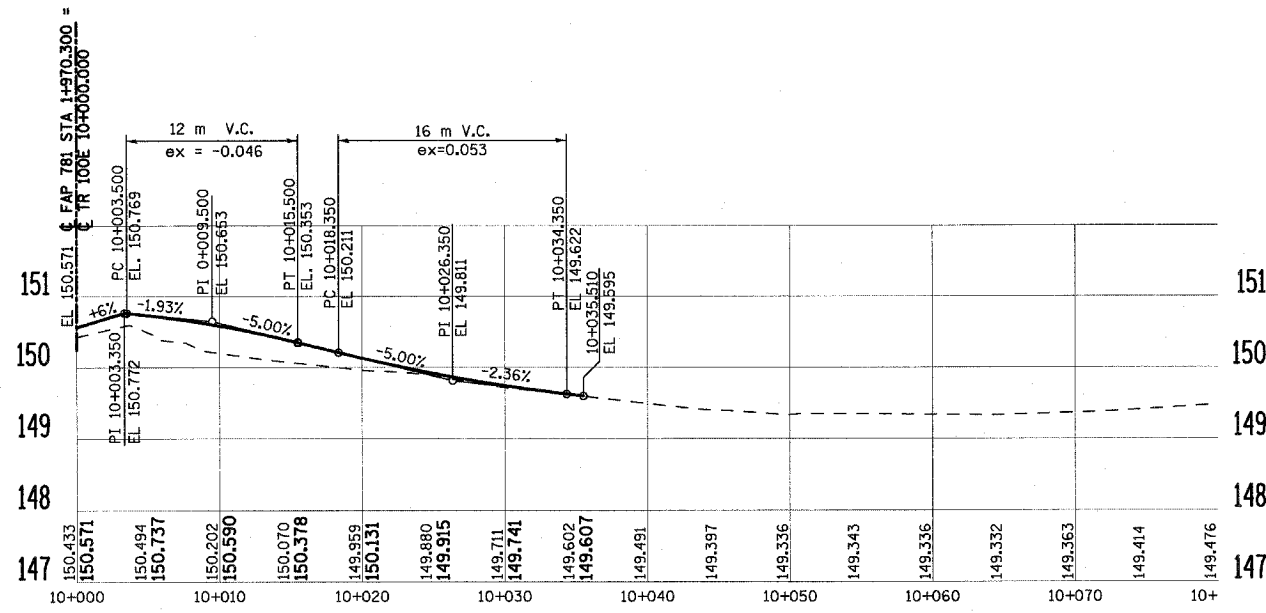


TR 100E (RT)

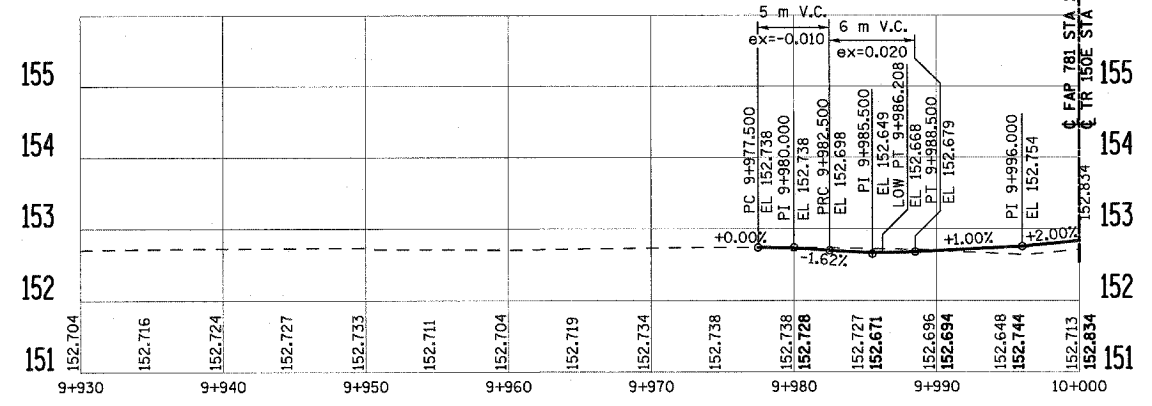

TR 150E (LT)

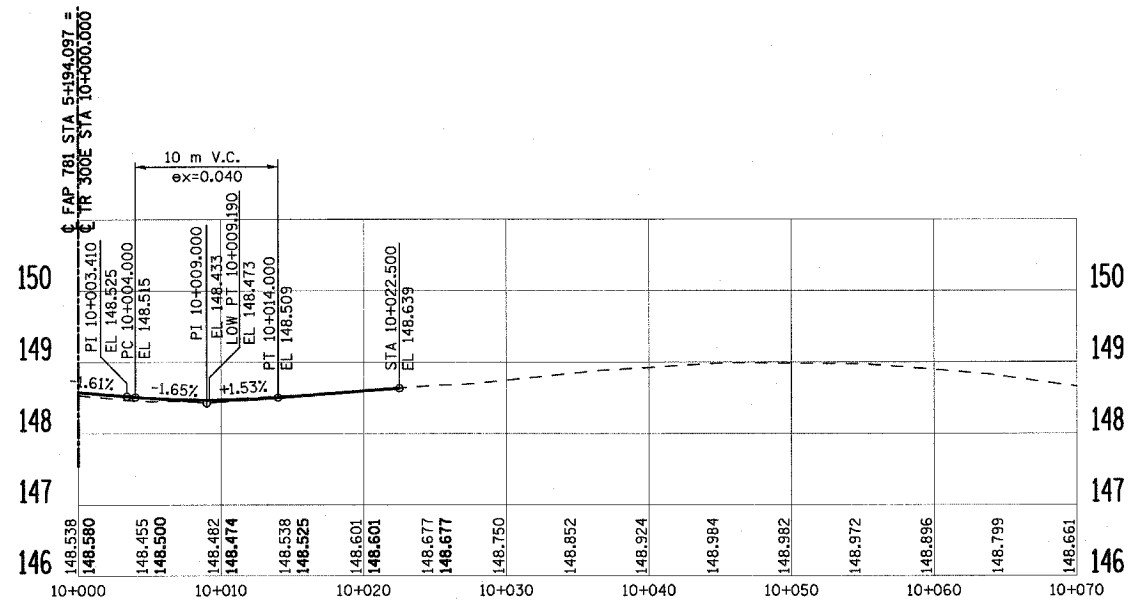

TR 300E (RT)

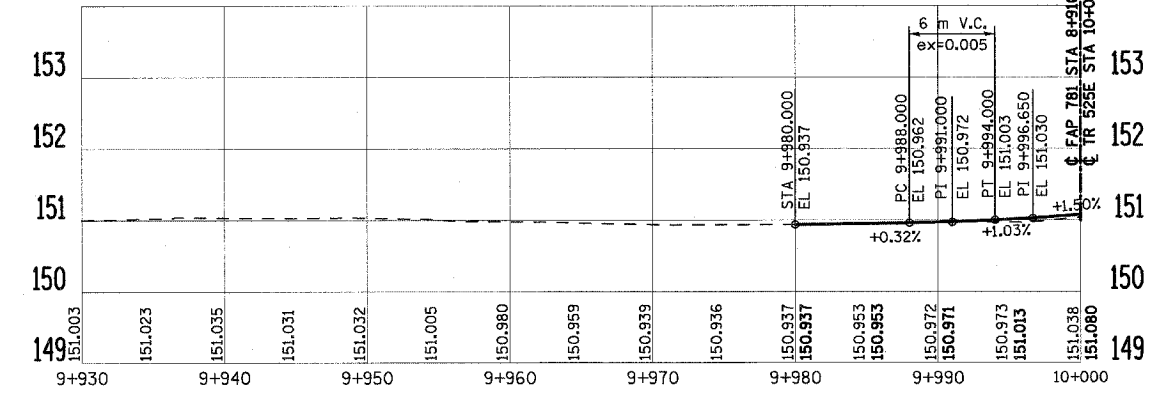

TR 525E (LT)

REVISIONS		ILLINOIS DEPARTMENT OF TRANSPORTATION
NAME	DATE	
		PROPOSED SIDE ROAD PROFILES SCALE AS SHOWN DRAWN BY EDW DATE APRIL 18, 2008 CHECKED BY RGH

PLOT DATE = 4/16/2008
 FILE NAME = H:\4420\78137_sprf01.dgn

H. M. & G. NO. 4420