




F.A.P. RTE.	SECTION	COUNTY	TOTAL SHEETS	SHEET NO.
781	1YRS, 2ZRS-1	CRAWFORD	378	138
STA.		TO STA.		
FED. ROAD DIST. NO.		ILLINOIS	FED. AID PROJECT	

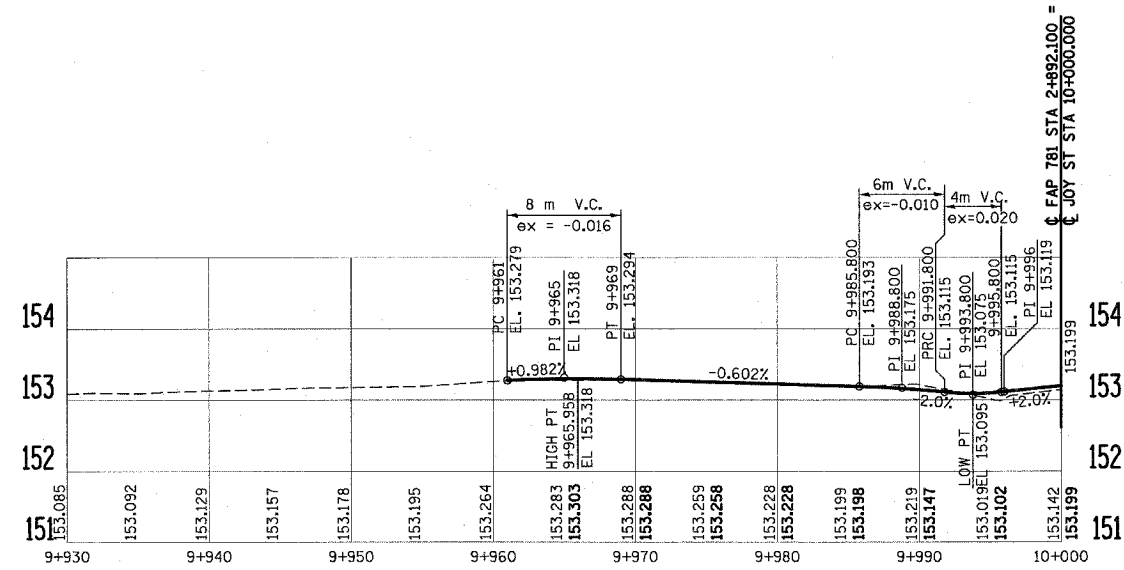


JOY STREET (LT)

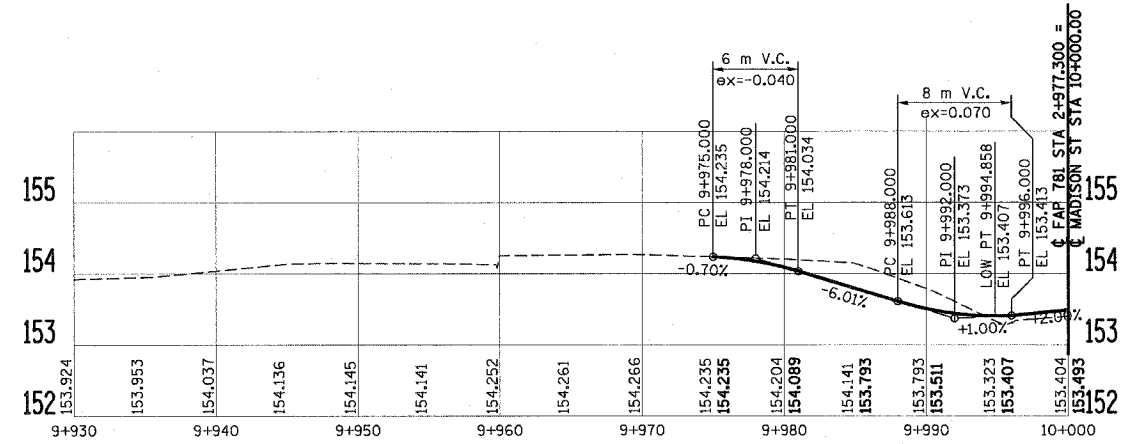

MADISON STREET (LT)

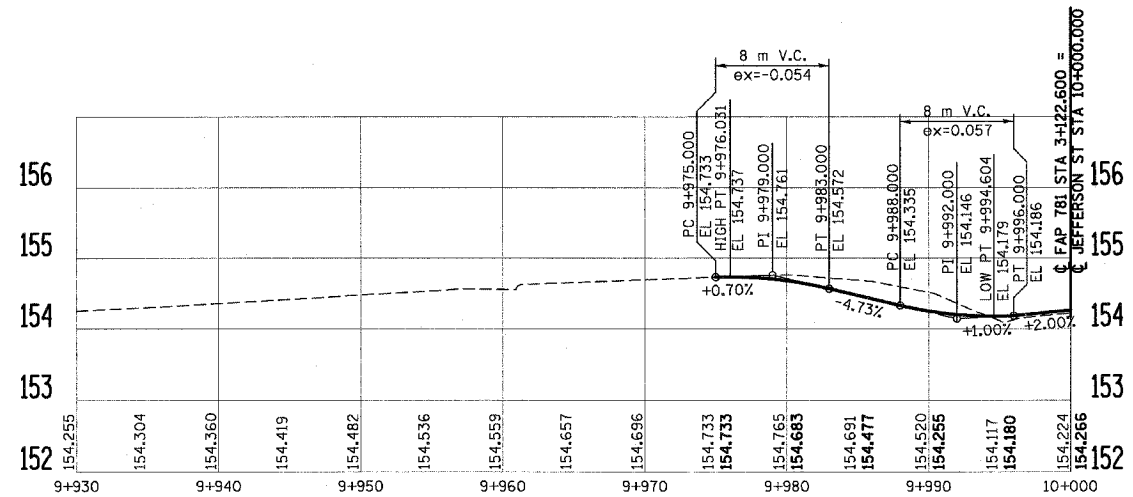

JEFFERSON STREET (LT)

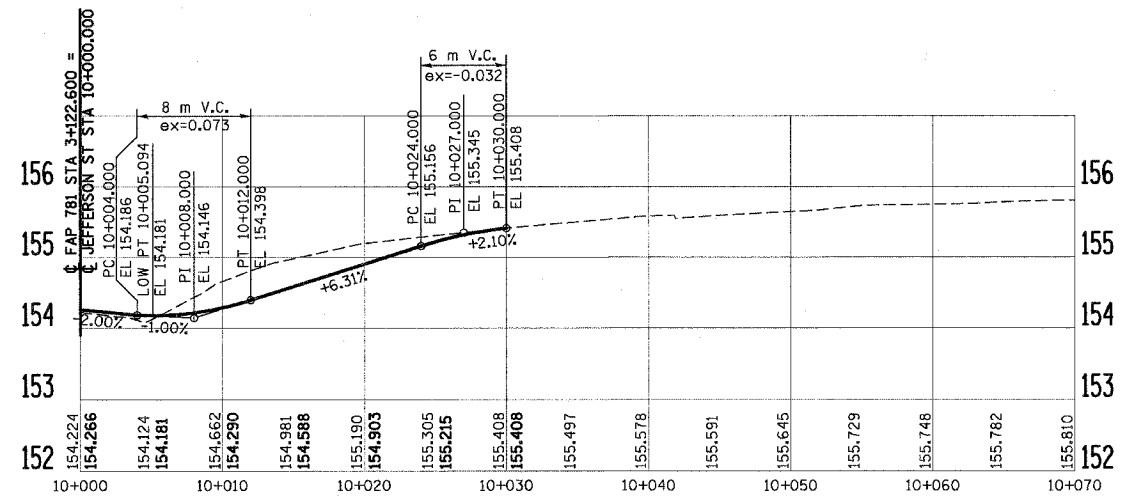

JEFFERSON STREET (RT)

PLOT DATE = 3/20/2008
FILE NAME = H:\4420\78138_rpt02.dgn

REVISIONS	
NAME	DATE

ILLINOIS DEPARTMENT OF TRANSPORTATION
PROPOSED SIDE ROAD PROFILES
SCALE AS SHOWN DRAWN BY EDW
DATE MARCH 20, 2008 CHECKED BY RGH