




F.A.P. RTE.	SECTION	COUNTY	TOTAL SHEETS	SHEET NO.
781	1YRS, 2ZRS-1	CRAWFORD	378	144
STA.		TO STA.		
FED. ROAD DIST. NO.		ILLINOIS	FED. AID PROJECT	

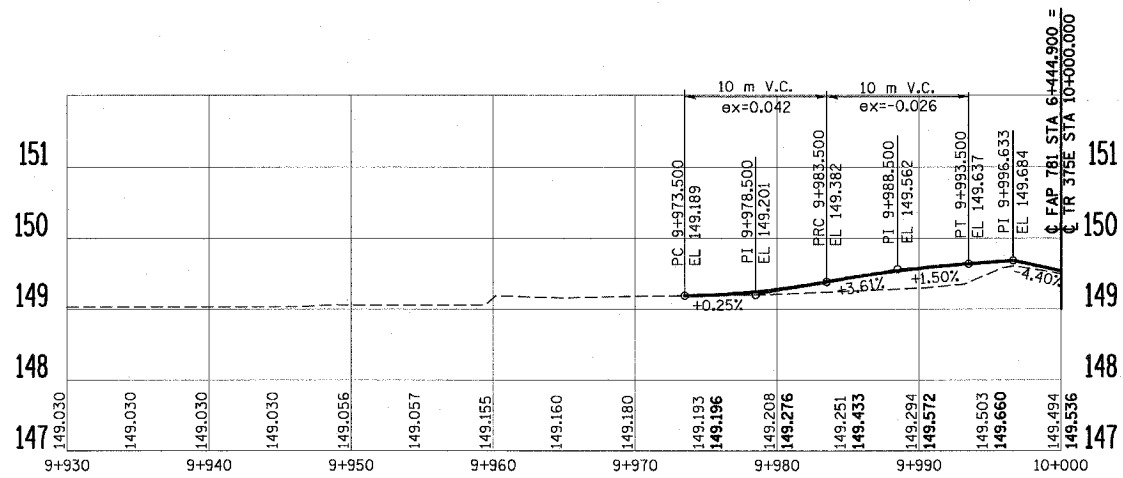


TR 375 (LT)

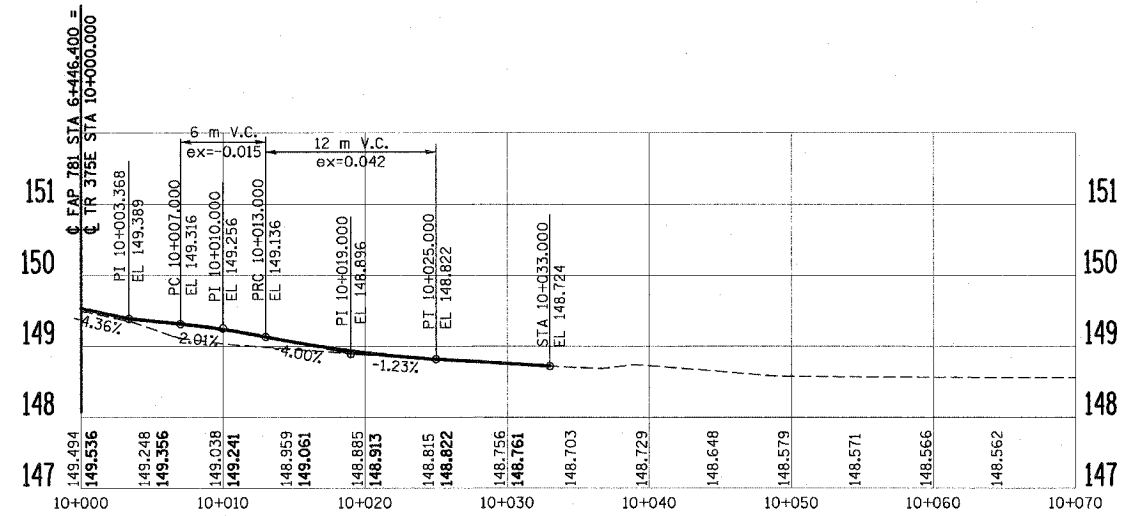

TR 375E (RT)

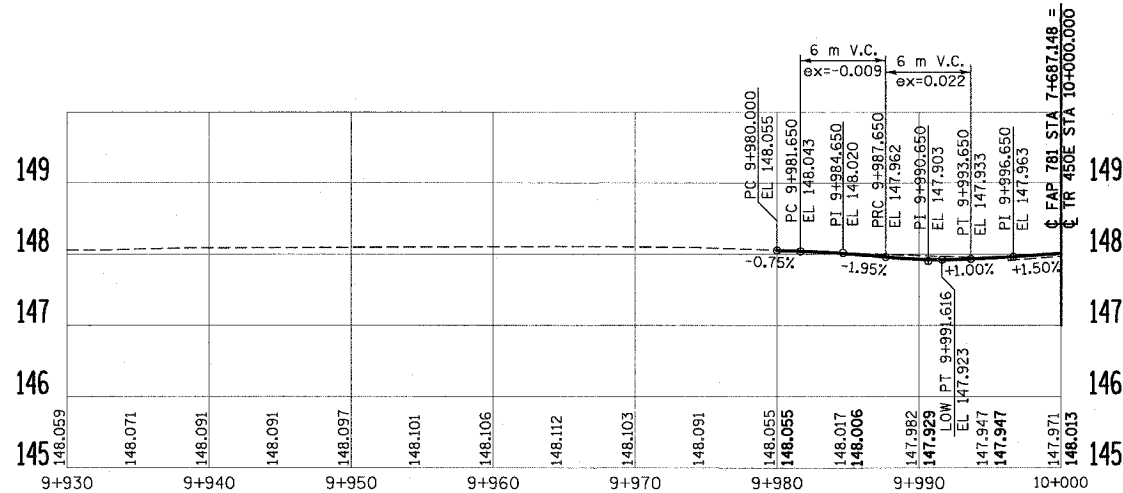

TR 450E (LT)

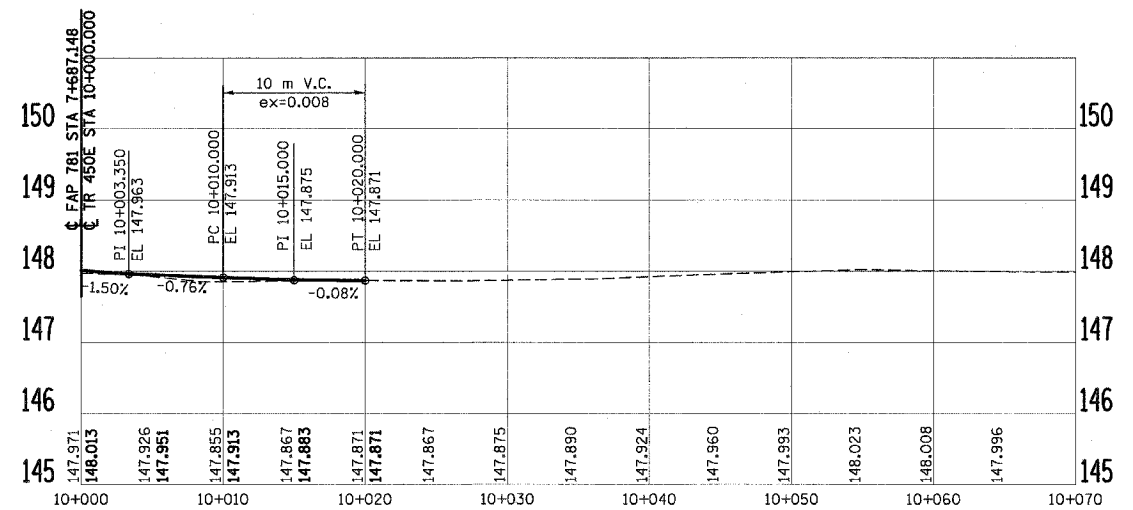

TR 450E (RT)

PLOT DATE = 3/20/2008  
FILE NAME = H:\4420\781\4\_4.pr08.dgn

REVISIONS		ILLINOIS DEPARTMENT OF TRANSPORTATION
NAME	DATE	
		<b>PROPOSED SIDE ROAD PROFILES</b>  SCALE AS SHOWN      DRAWN BY EDW DATE MARCH 20, 2008      CHECKED BY RGH