


F.A.P. RTE.	SECTION	COUNTY	TOTAL SHEETS	SHEET NO.
781	1YRS, 2ZRS-1	CRAWFORD	378	147
STA.		TO STA.		
FED. ROAD DIST. NO.		ILLINOIS	FED. AID PROJECT	

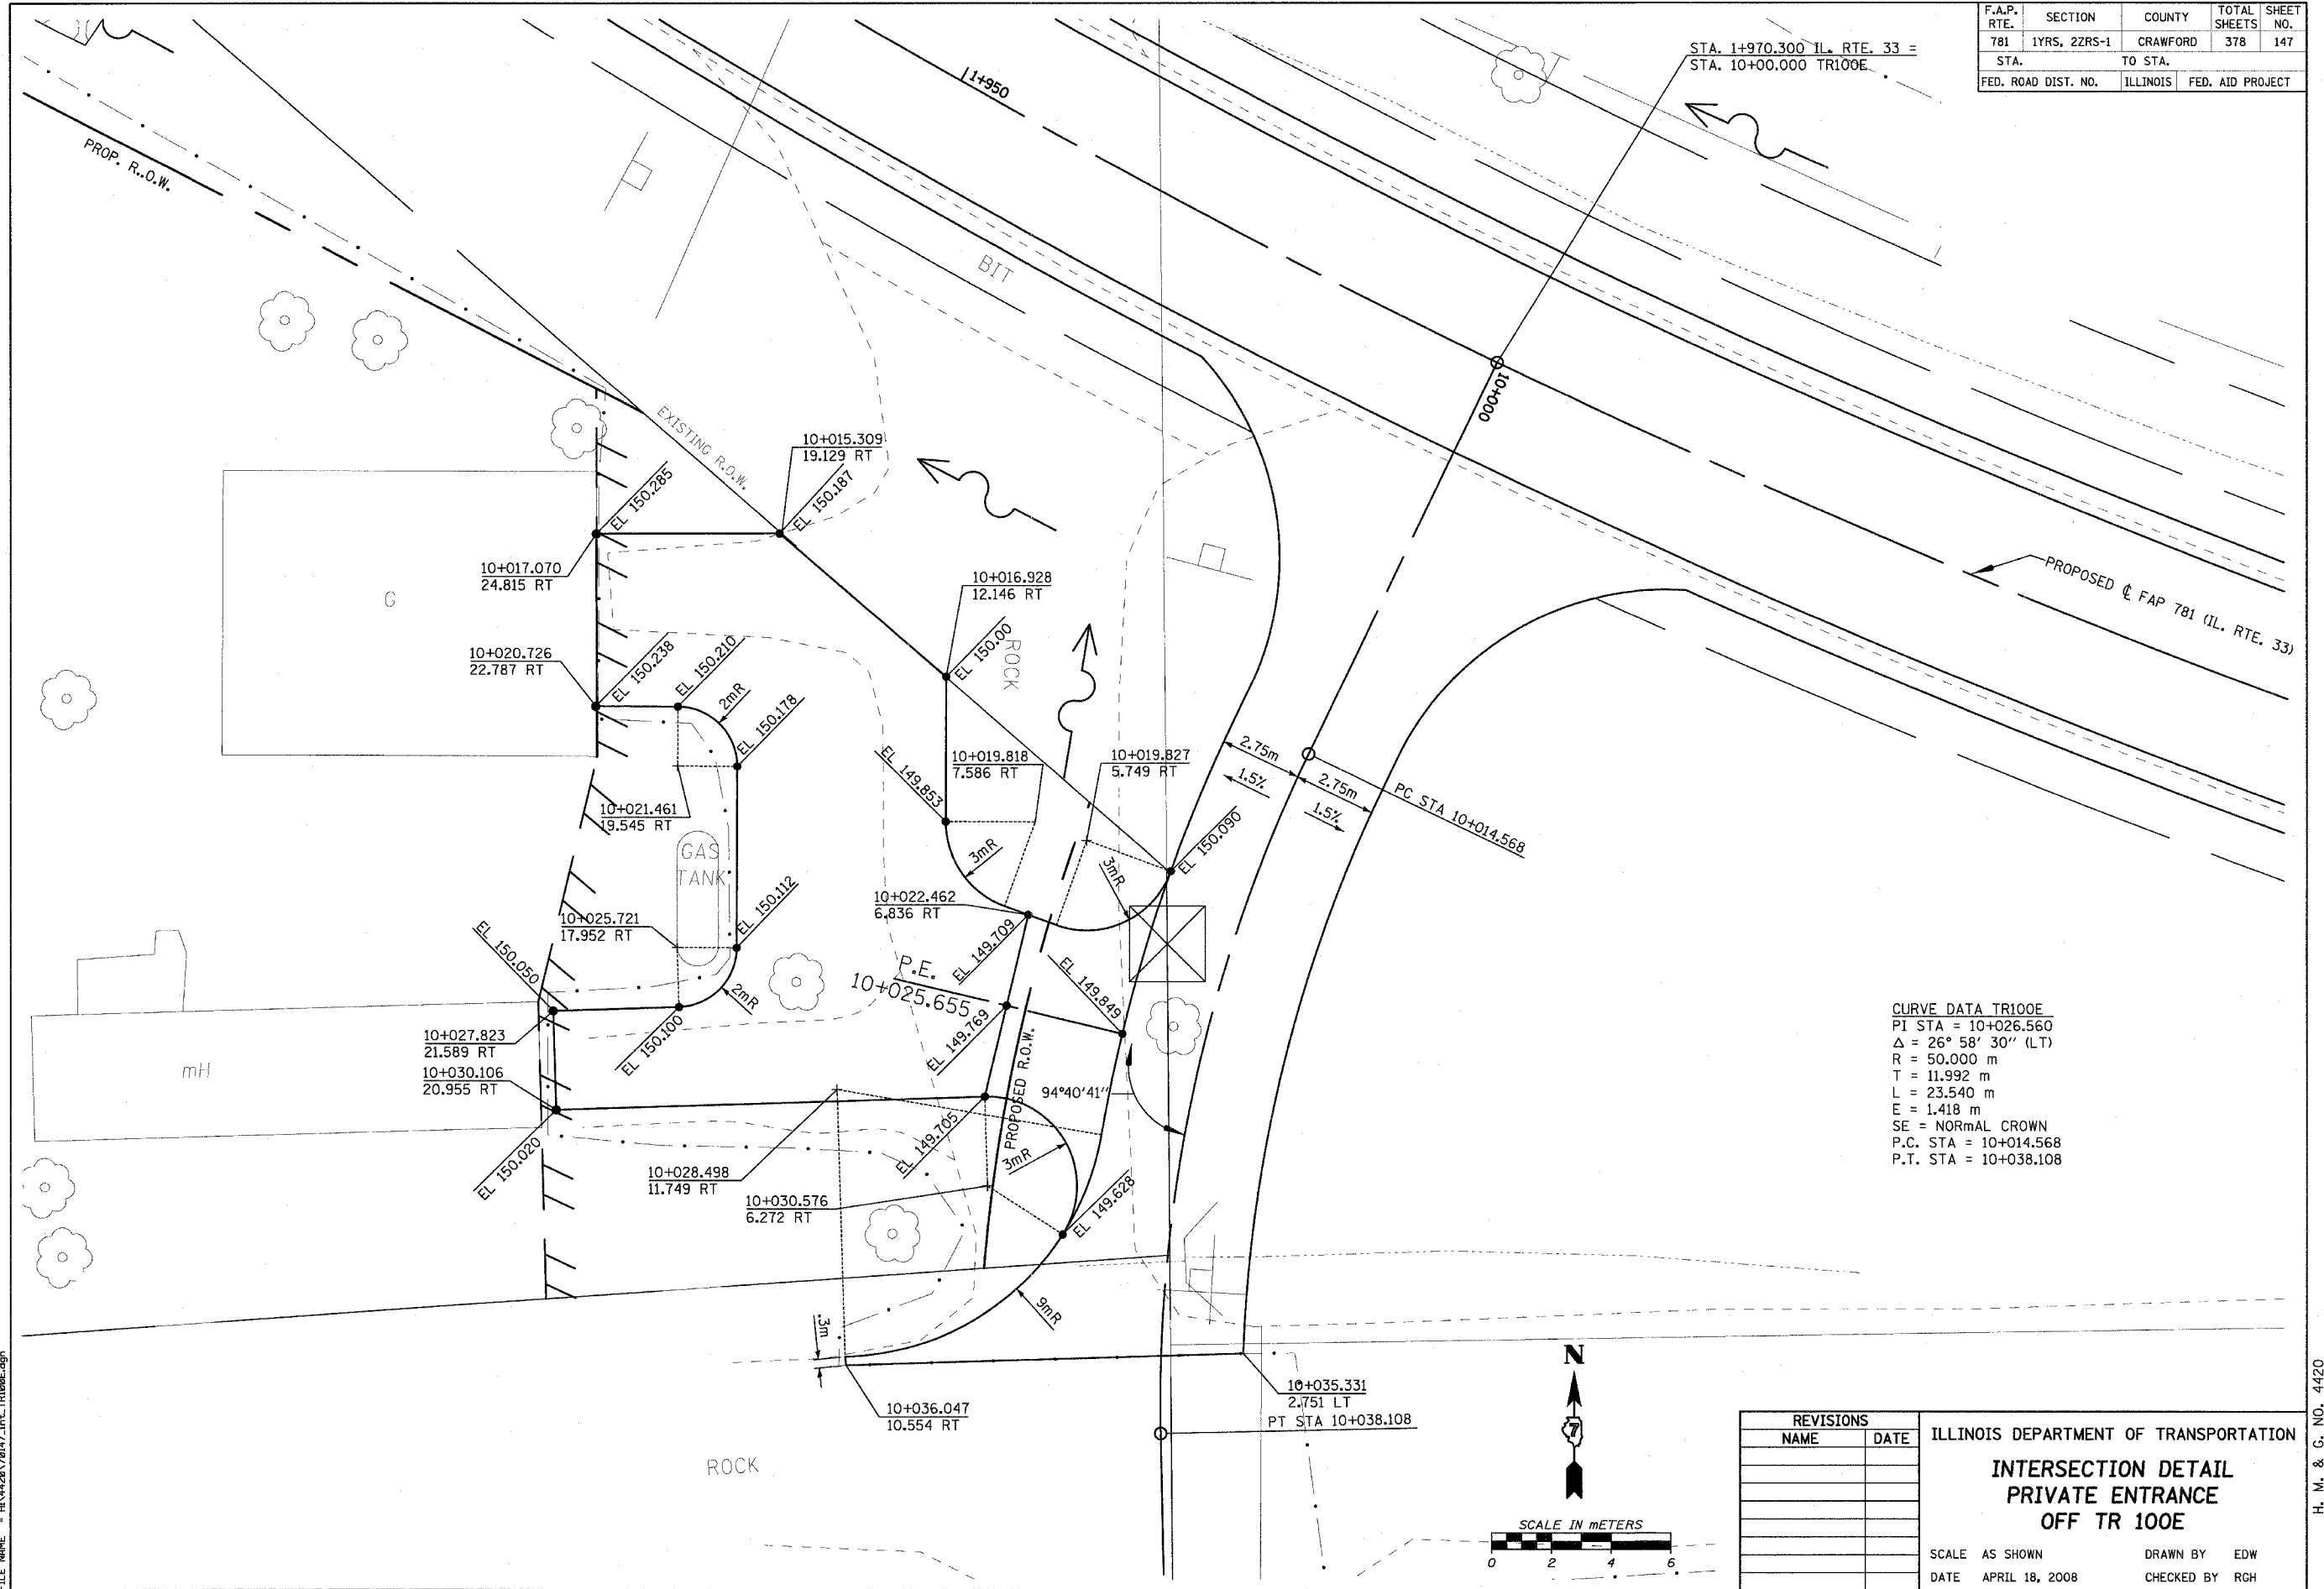

CURVE DATA TR100E
 PI STA = 10+026.560
 Δ = 26° 58' 30" (LT)
 R = 50,000 m
 T = 11.992 m
 L = 23.540 m
 E = 1.418 m
 SE = NORMAL CROWN
 P.C. STA = 10+014.568
 P.T. STA = 10+038.108

REVISIONS	
NAME	DATE

ILLINOIS DEPARTMENT OF TRANSPORTATION

**INTERSECTION DETAIL
PRIVATE ENTRANCE
OFF TR 100E**

SCALE AS SHOWN DRAWN BY EDW

DATE APRIL 18, 2008 CHECKED BY RGH

PLOT DATE = 4/18/2008
 FILE NAME = H:\4420\78147_arc\TR100E.dgn

H. M. & G. NO. 4420