



F.A.P. RTE.	SECTION	COUNTY	TOTAL SHEETS	SHEET NO.
781	1YRS, 2ZRS-1	CRAWFORD	378	163
STA.		TO STA.		
FED. ROAD DIST. NO.		ILLINOIS	FED. AID PROJECT	

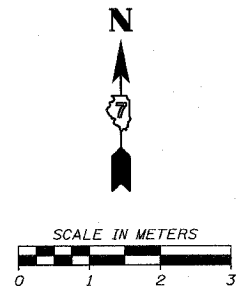

LEGEND

- CONTRACTION JOINT PER STD. 420001
- LONGITUDINAL JOINT PER STD. 420001
THE LONGITUDINAL METAL JOINT TYPE C MAY BE USED FOR SEPERATE LANE POURS, THE LONGITUDINAL JOINT WILL NOT BE SAWED WITH SEPERATE LANE POURS.
- 555.555 PROPOSED SURFACE ELEVATION

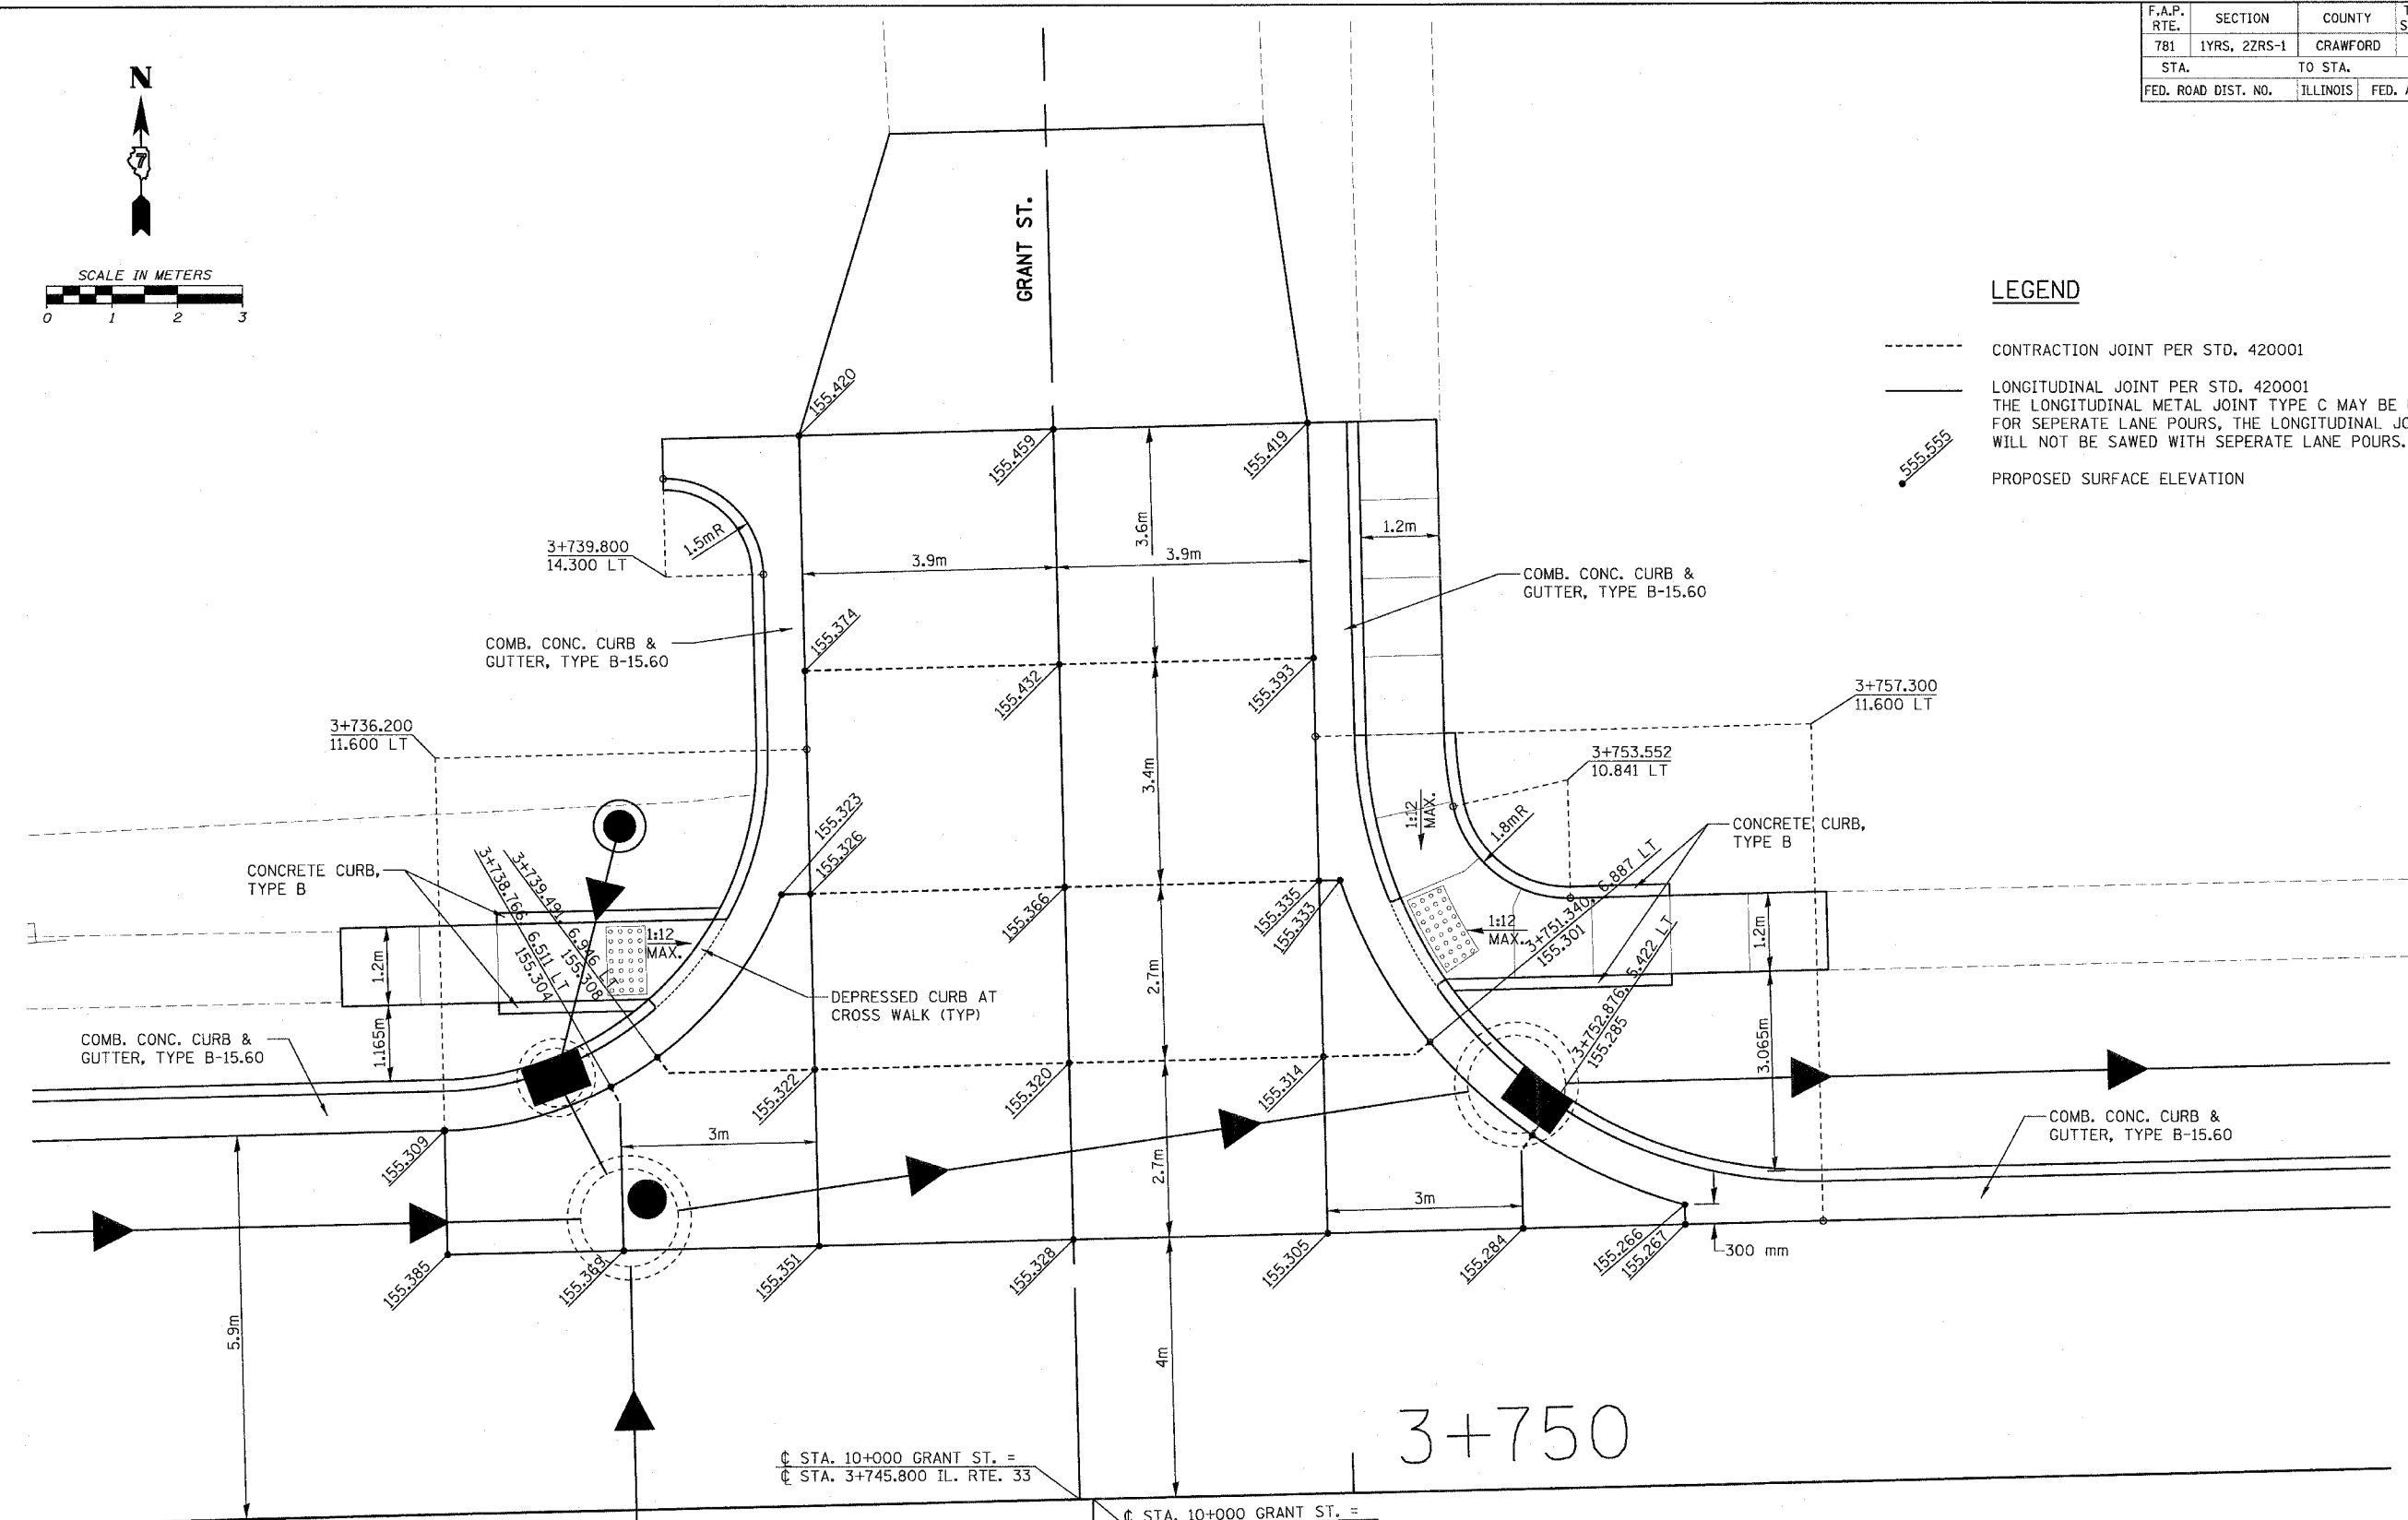

3+750

☐ STA. 10+000 GRANT ST. =
 ☐ STA. 3+745.800 IL. RTE. 33
 ☐ STA. 10+000 GRANT ST. =
 ☐ STA. 3+746.000 IL. RTE. 33

PLOT DATE = 3/20/2008
 FILE NAME = H:\14420\78163\Int.Curb.dgn

H. M. & G. NO. 4420

REVISIONS		ILLINOIS DEPARTMENT OF TRANSPORTATION
NAME	DATE	
		<p align="center">INTERSECTION DETAIL</p> <p align="center">GRANT STREET</p> <p>SCALE AS SHOWN DRAWN BY EDW</p> <p>DATE MARCH 20, 2008 CHECKED BY RGH</p>