


F.A.P. RTE.	SECTION	COUNTY	TOTAL SHEETS	SHEET NO.
781	1YRS, 2ZRS-1	CRAWFORD	378	164
STA.		TO STA.		
FED. ROAD DIST. NO.		ILLINOIS	FED. AID PROJECT	

3+750

Ⓞ STA. 10+000 GRANT ST. =
 Ⓞ STA. 3+745.800 IL. RTE. 33
 Ⓞ STA. 10+000 GRANT ST. =
 Ⓞ STA. 3+746.000 IL. RTE. 33

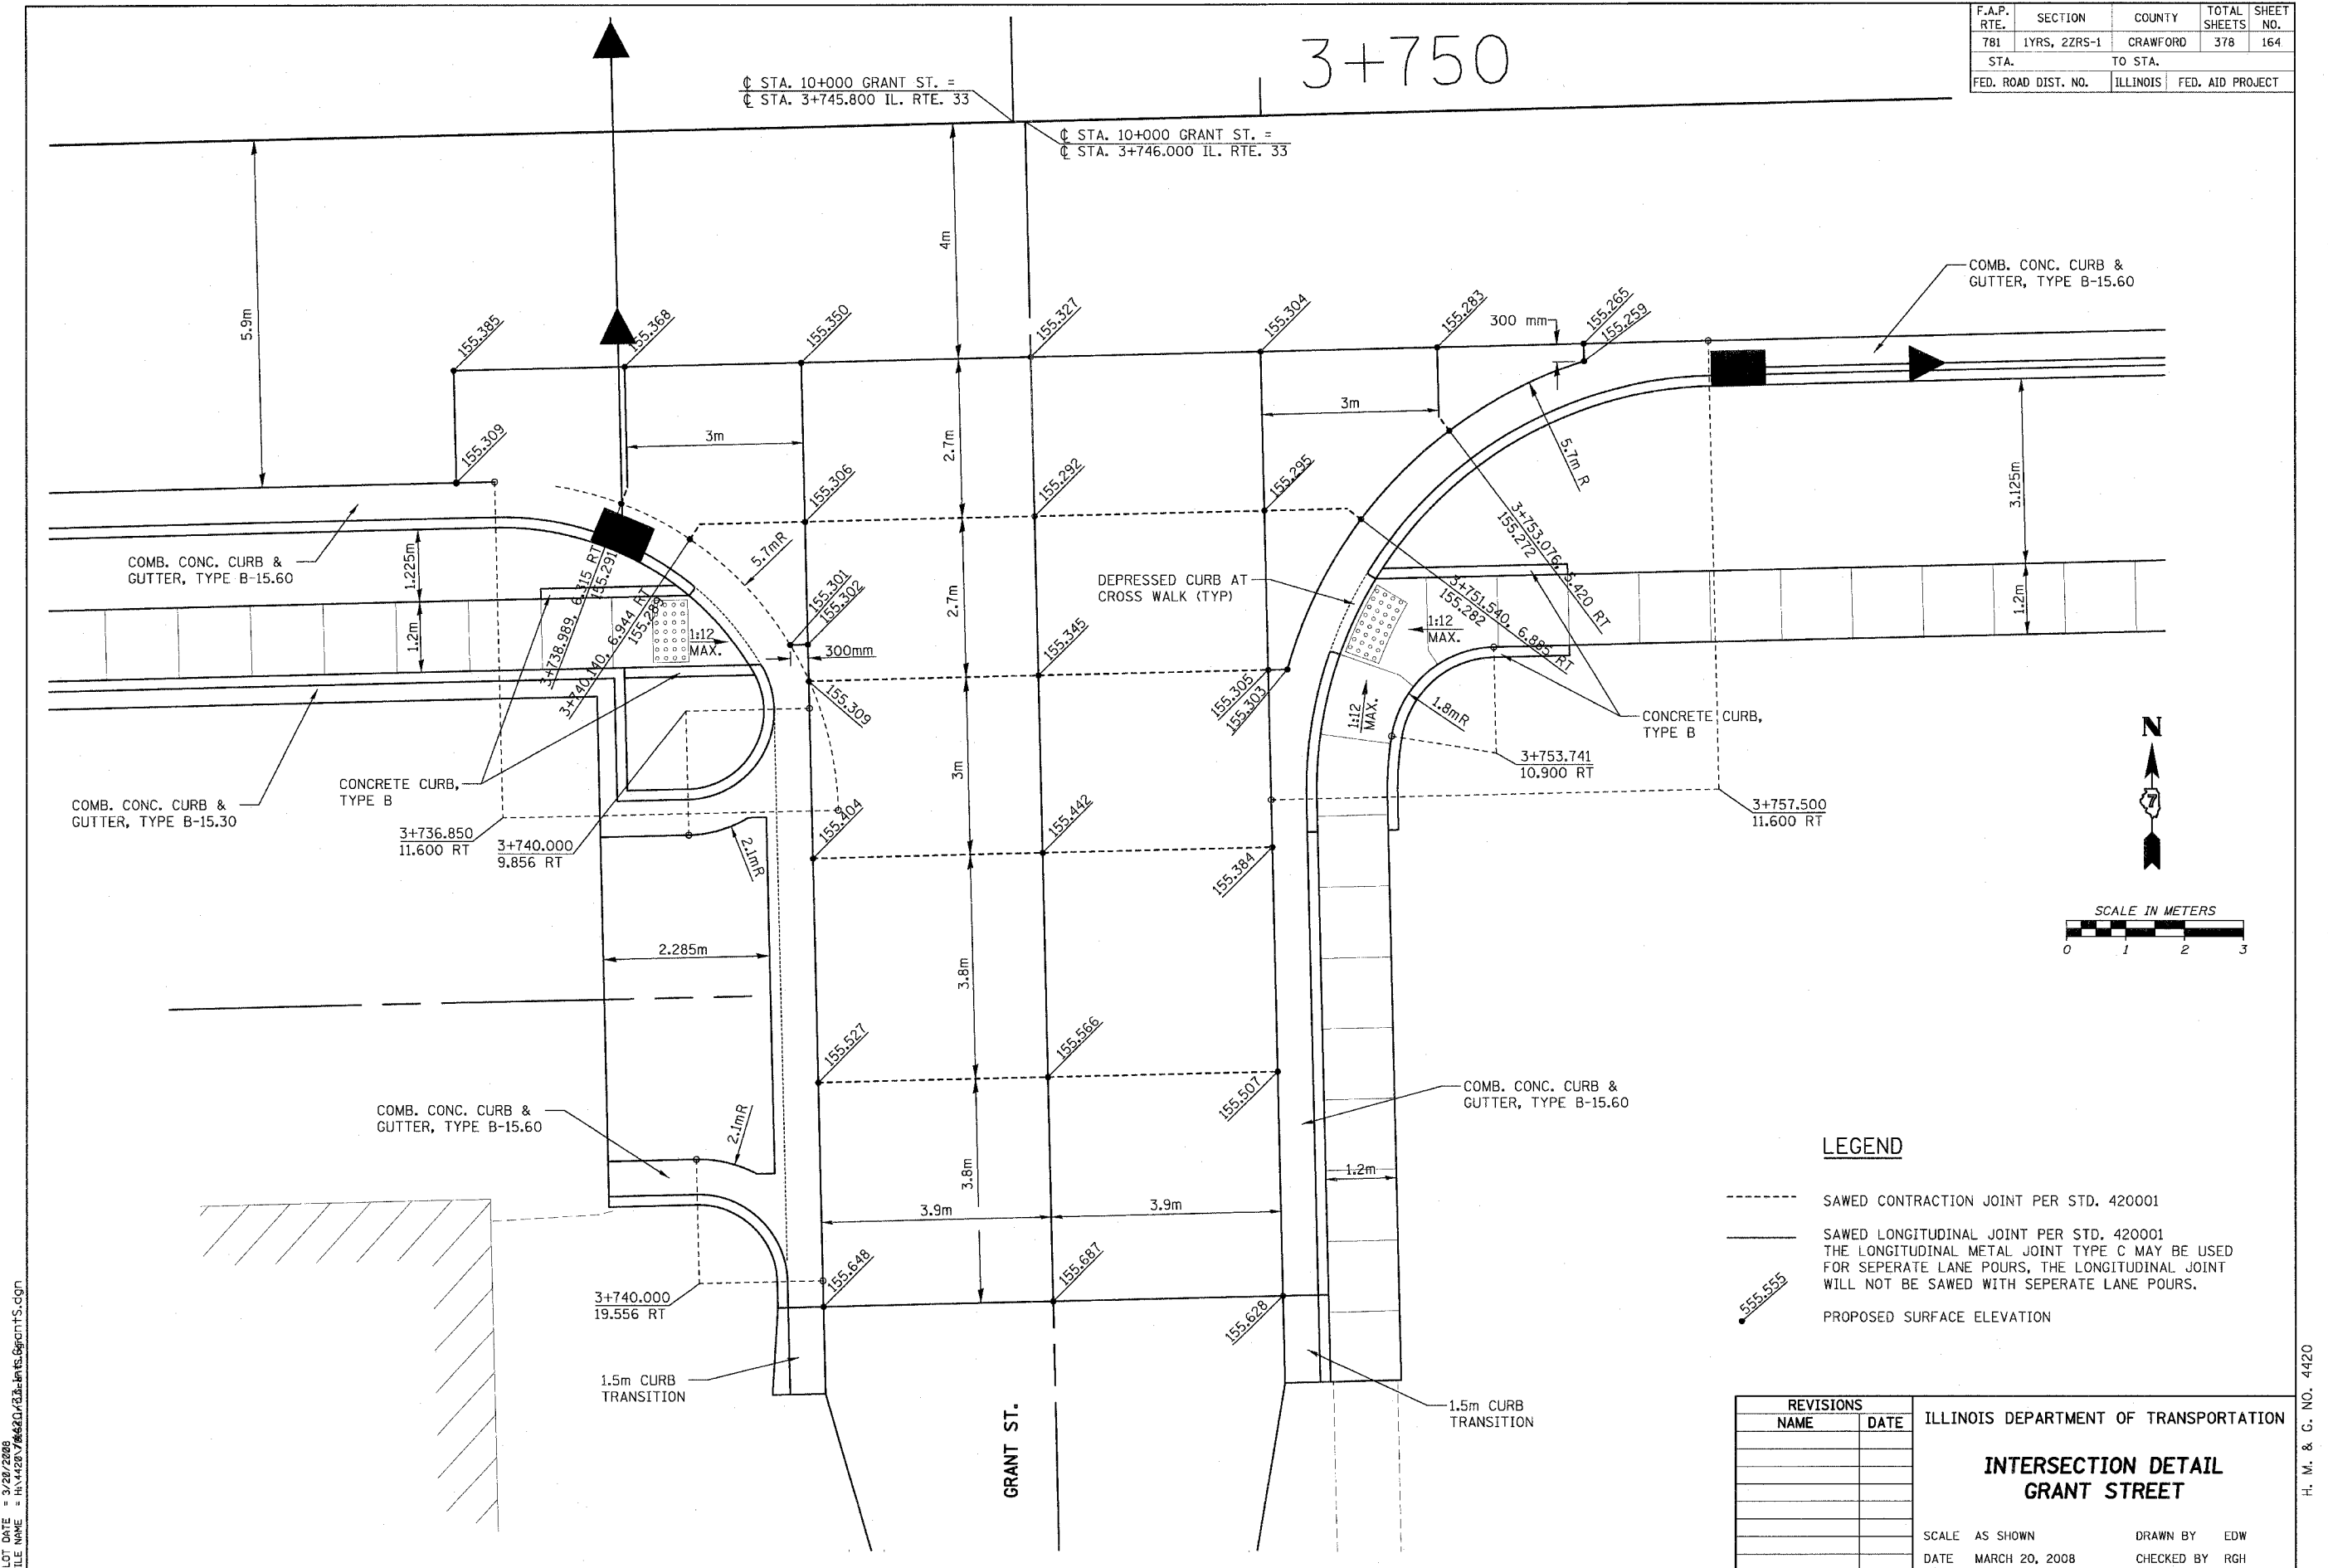

PLOT DATE = 3/20/2008
 FILE NAME = H:\4420\7\4420\Drawings\Grants.dgn

LEGEND

- SAWED CONTRACTION JOINT PER STD. 420001
- SAWED LONGITUDINAL JOINT PER STD. 420001
THE LONGITUDINAL METAL JOINT TYPE C MAY BE USED FOR SEPERATE LANE POURS, THE LONGITUDINAL JOINT WILL NOT BE SAWED WITH SEPERATE LANE POURS.
- 555.555 PROPOSED SURFACE ELEVATION

REVISIONS		ILLINOIS DEPARTMENT OF TRANSPORTATION
NAME	DATE	
		INTERSECTION DETAIL GRANT STREET

SCALE AS SHOWN DRAWN BY EDW
 DATE MARCH 20, 2008 CHECKED BY RGH

H. M. & G. NO. 4420