
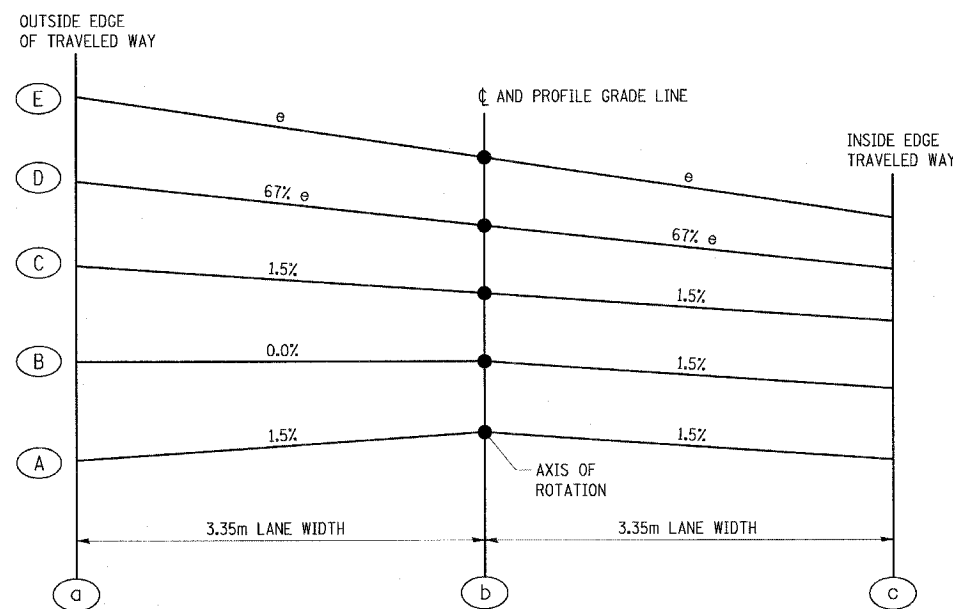


F.A.P. RTE.	SECTION	COUNTY	TOTAL SHEETS	SHEET NO.
781	1YRS, 2ZRS-1	CRAWFORD	378	169
STA.		TO STA.		
FED. ROAD DIST. NO.	ILLINOIS	FED. AID PROJECT		

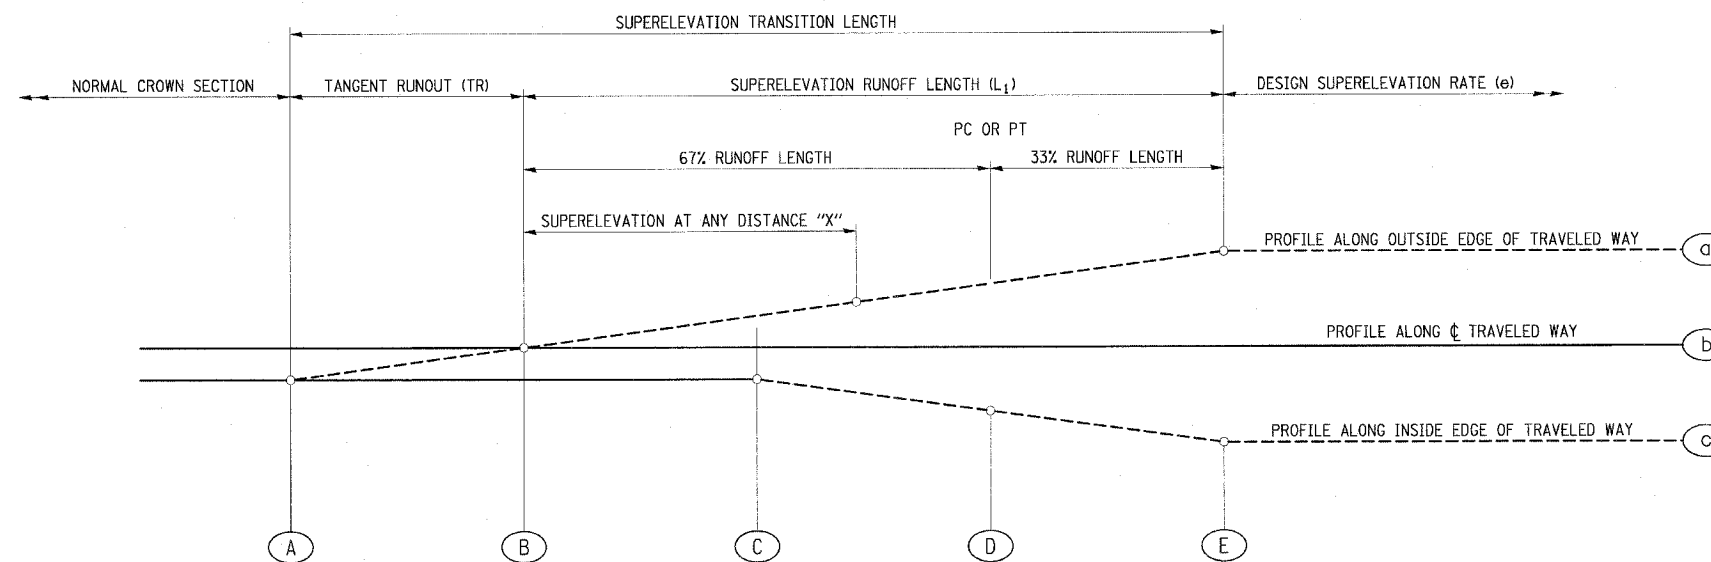

TYPICAL SUPERELEVATION TRANSITION DETAILS

NOTES

- REFER TO THE TYPICAL SECTIONS, PLAN & PROFILE SHEETS AND THE SUPERELEVATION DATA TABLES ON THE FOLLOWING SHEET FOR DETAILED INFORMATION AT EACH CURVE.
- TO COMPUTE THE SUPERELEVATION AT ANY DISTANCE "X" FROM POINT B, USE THE FOLLOWING:

$$\text{SUPERELEVATION AT ANY DISTANCE "X"} = \frac{(3.35e/L_1) \times \text{DISTANCE "X"}}{36}$$

PLOT DATE = 3/20/2008  
FILE NAME = H:\4428\1\2181.dwg

H. M. & G. NO. 4420

REVISIONS		ILLINOIS DEPARTMENT OF TRANSPORTATION
NAME	DATE	
		<p><b>TYPICAL SUPERELEVATION TRANSITION DETAIL</b></p> <p>SCALE NO SCALE      DRAWN BY KOJ</p> <p>DATE MARCH 20, 2008      CHECKED BY RGH</p>