


F.A.P. RTE.	SECTION	COUNTY	TOTAL SHEETS	SHEET NO.
781	1YRS, 2ZRS-1	CRAWFORD	378	181
STA.		TO STA.		
FED. ROAD DIST. NO.	ILLINOIS	FED. AID PROJECT		
28	30	32	34	36

C FAP: 781 (IL. RTE. 33)

FINAL SURVEY NO.	REVISIONS	DATE
NOTE BOOK	PLOTTED	BY
	TEMPLATE	
	AREAS CHECKED	

ORIGINAL SURVEY NO.	REVISIONS	DATE
NOTE BOOK	PLOTTED	BY
	TEMPLATE	
	AREAS CHECKED	

PLOT DATE = 3/28/2008
 FILE NAME = H:\4420\78177.vs-Culverts.tbl.dgn

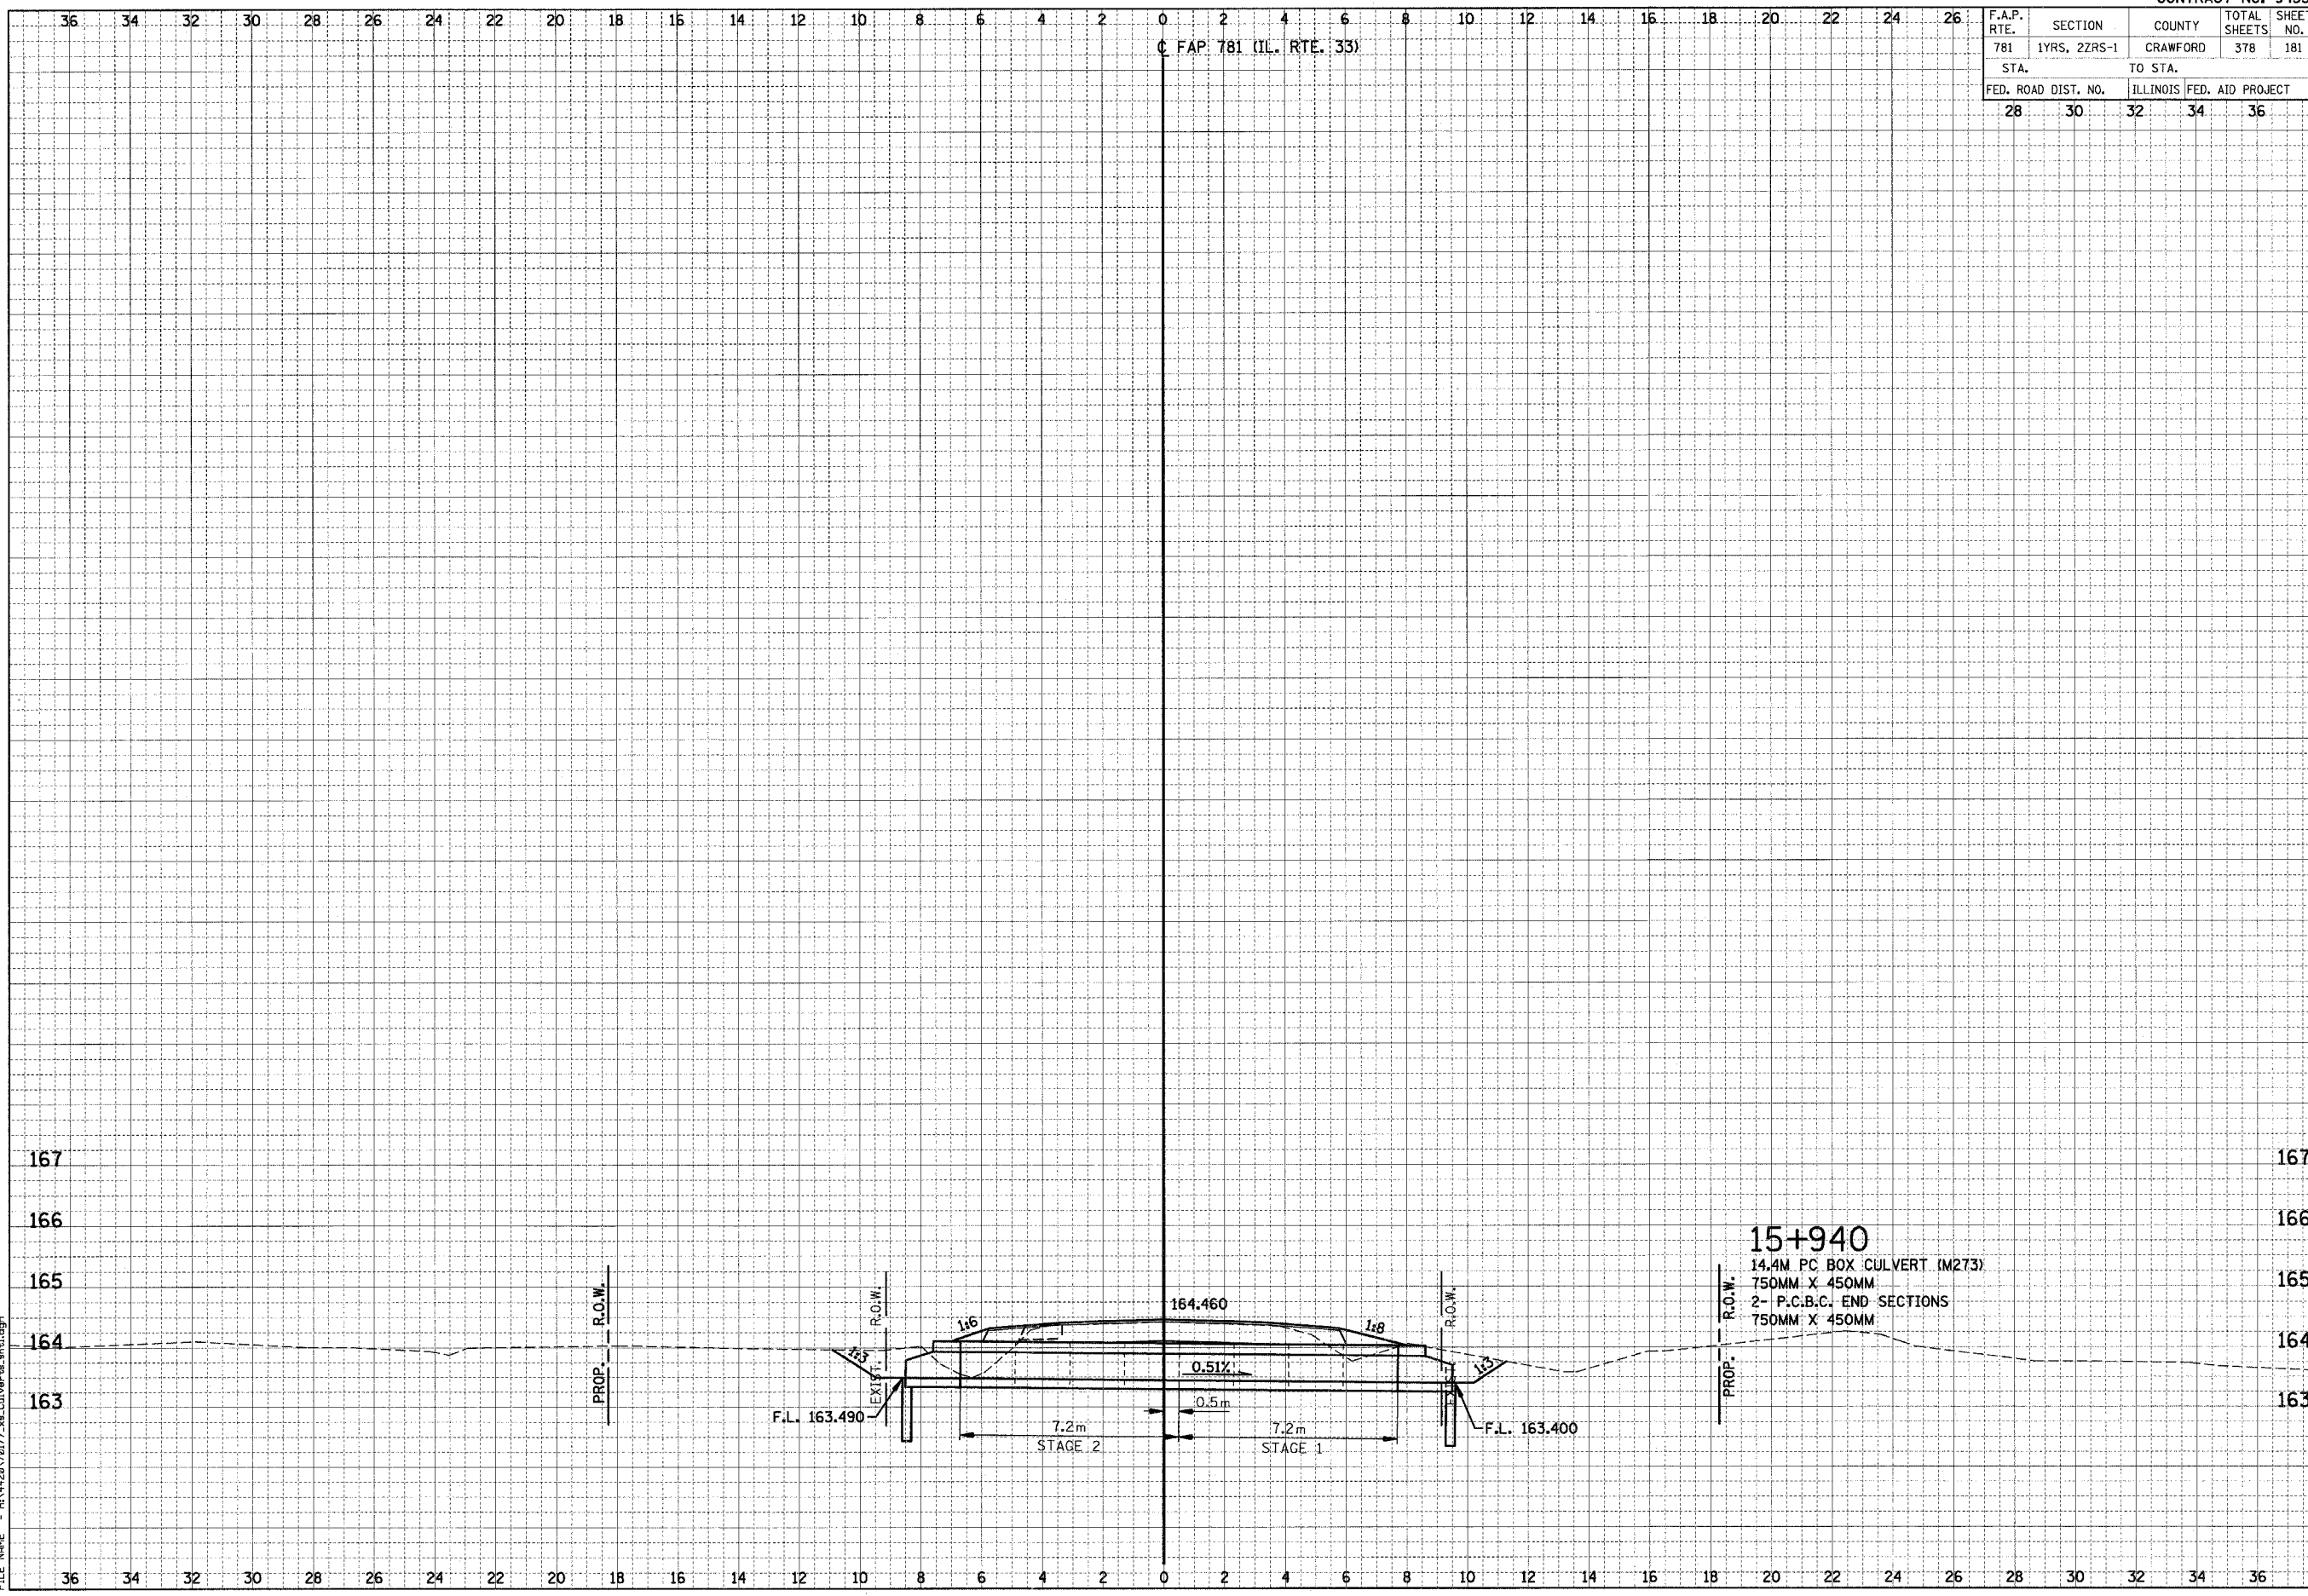

15+940
 14.4M PC BOX CULVERT (M273)
 750MM X 450MM
 2- P.C.B.C. END SECTIONS
 750MM X 450MM

HMG JOB NO. 4420